


DATE	
BY	
SURVEYED	
PLOTTED	
TEMPLATE	
NOTE BOOK	
AREAS CHECKED	

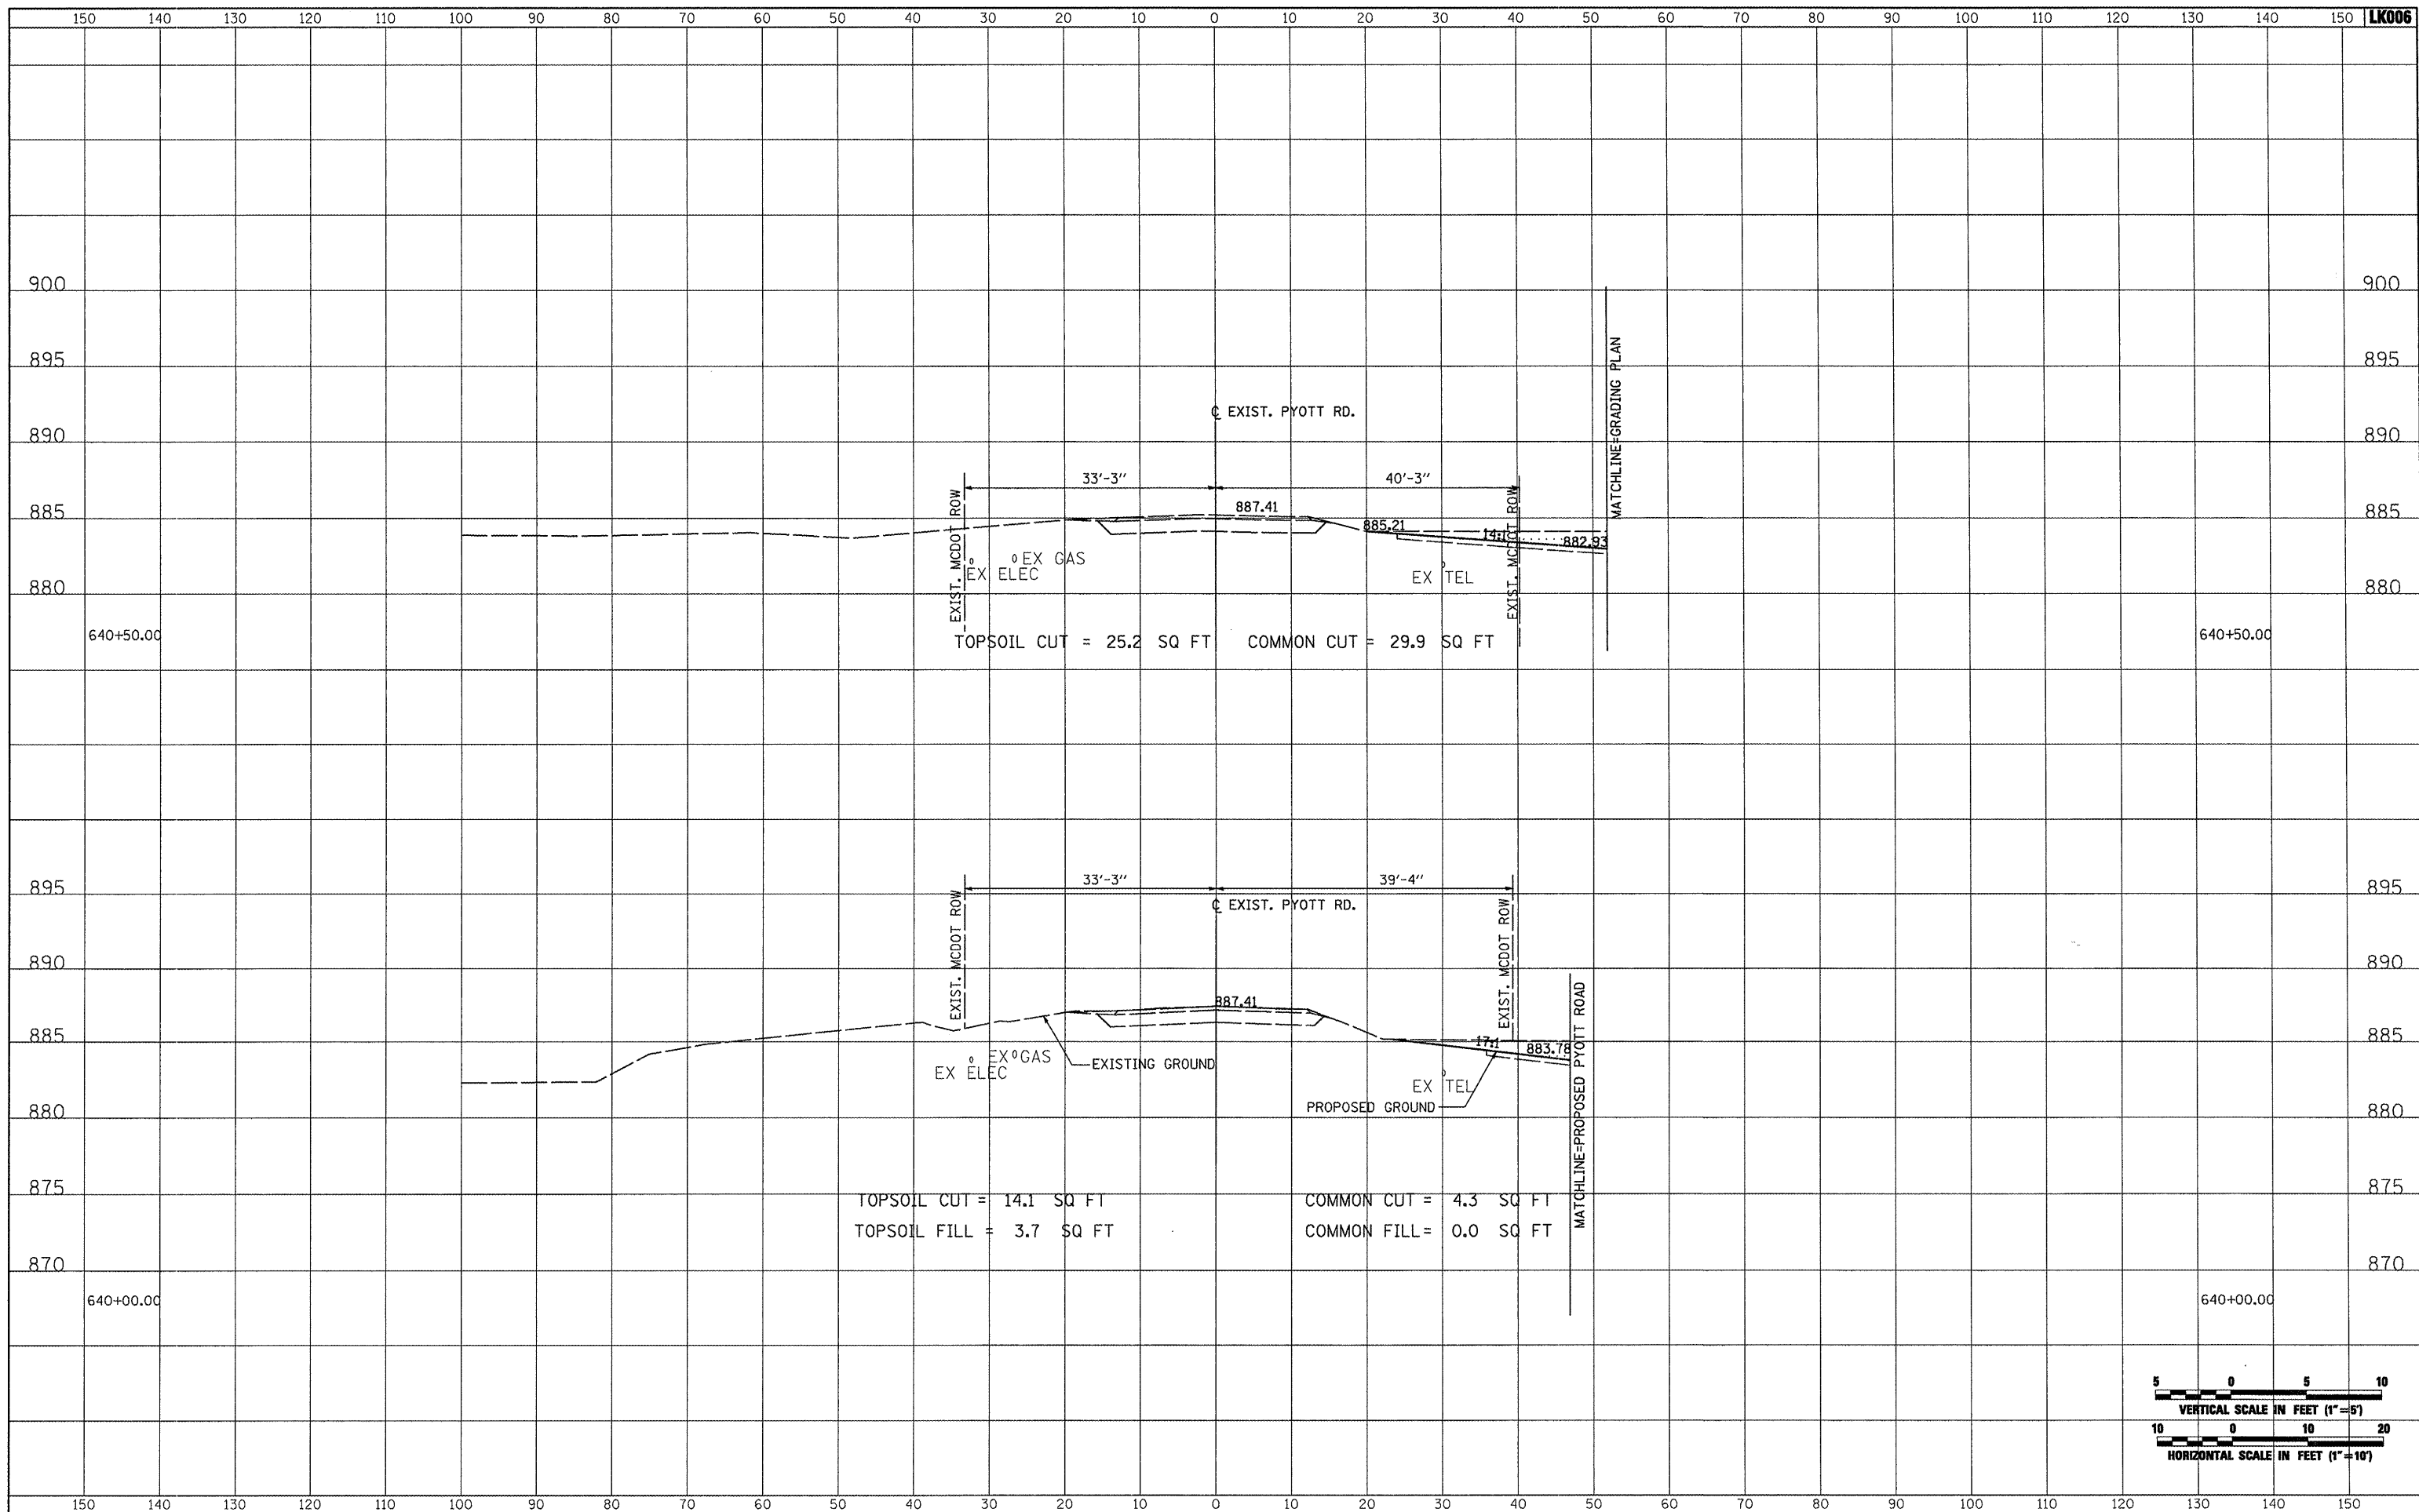

DATE	
BY	
SURVEYED	
PLOTTED	
TEMPLATE	
NOTE BOOK	
AREAS CHECKED	



FILE NAME =	USER NAME = blm01219	DESIGNED - BLB	REVISED -	VILLAGE OF LAKE IN THE HILLS, ILLINOIS	CROSS SECTIONS EXISTING PYOTT ROAD		COUNTY	TOTAL SHEETS	SHEET NO.
1:\05\jobs\0084\05b8021\civil part b\sheets\CROSSSECTIONS_Cur_Pyt.sht		DRAWN - CBP	REVISED -		MCHENRY	143	117		
PLOT SCALE = 20,0000' / IN.		CHECKED - LDH	REVISED -		FEDERAL AIP, NO. 3-17-0112-B10 ILLINOIS IDA NO. 3CK-3807				
PLOT DATE = 02\25\2009, 01:54 PM		DATE - 05/21/08	REVISED -		SCALE: AS SHOWN	STA. 640+00.00 TO STA. 640+50.00			