


TAXIWAY E, STA. 852+25 RIGHT TO TAXIWAY P STA. 628+04.85 LEFT UNDERDRAIN CENTERLINE PROFILE

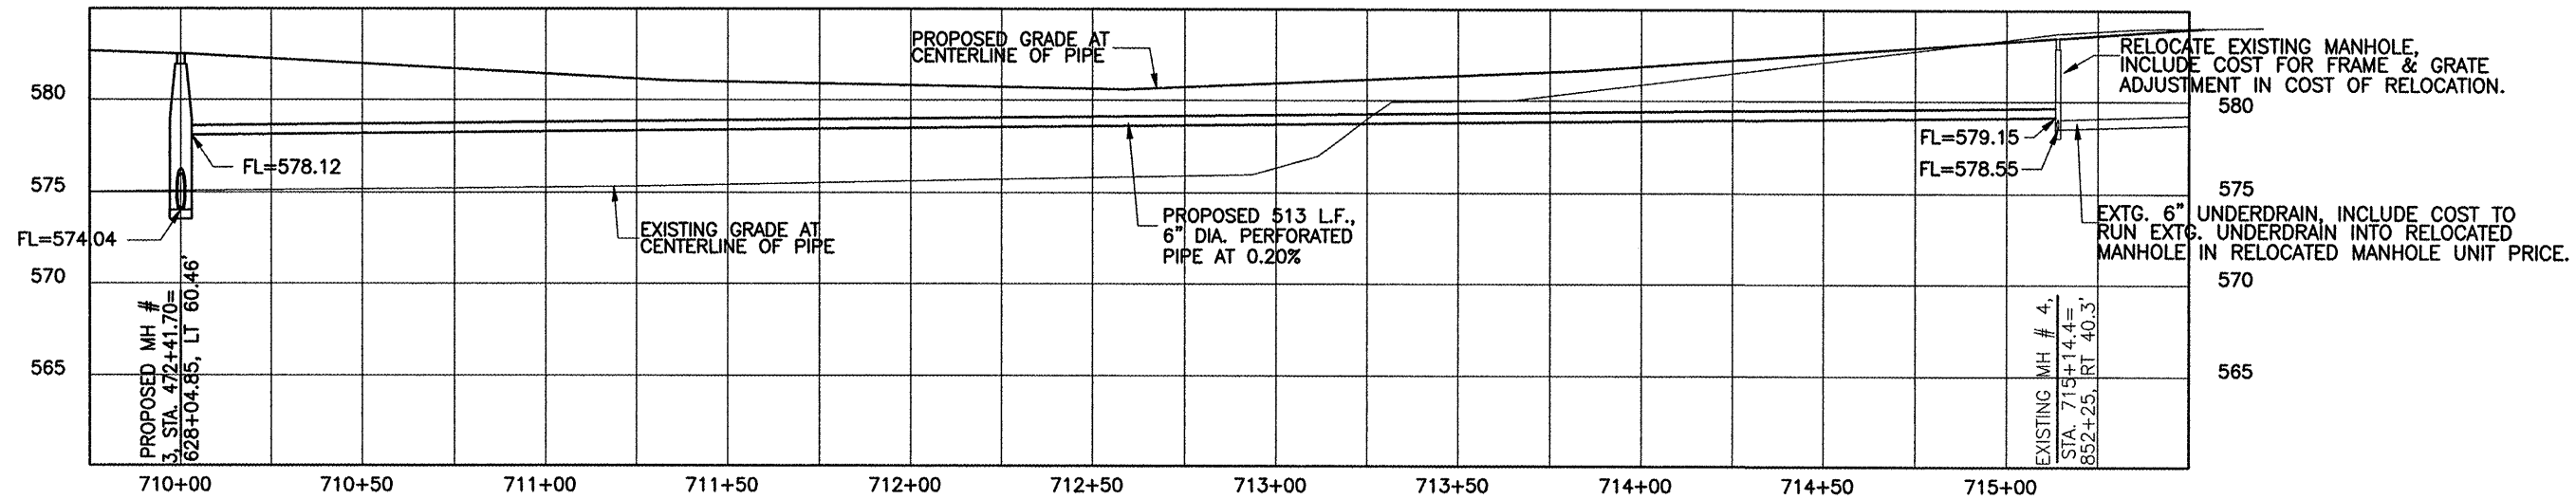

TAXIWAY D, STA. 863+49 RIGHT TO TAXIWAY P STA. 627+65 RIGHT UNDERDRAIN CENTERLINE PROFILE

