
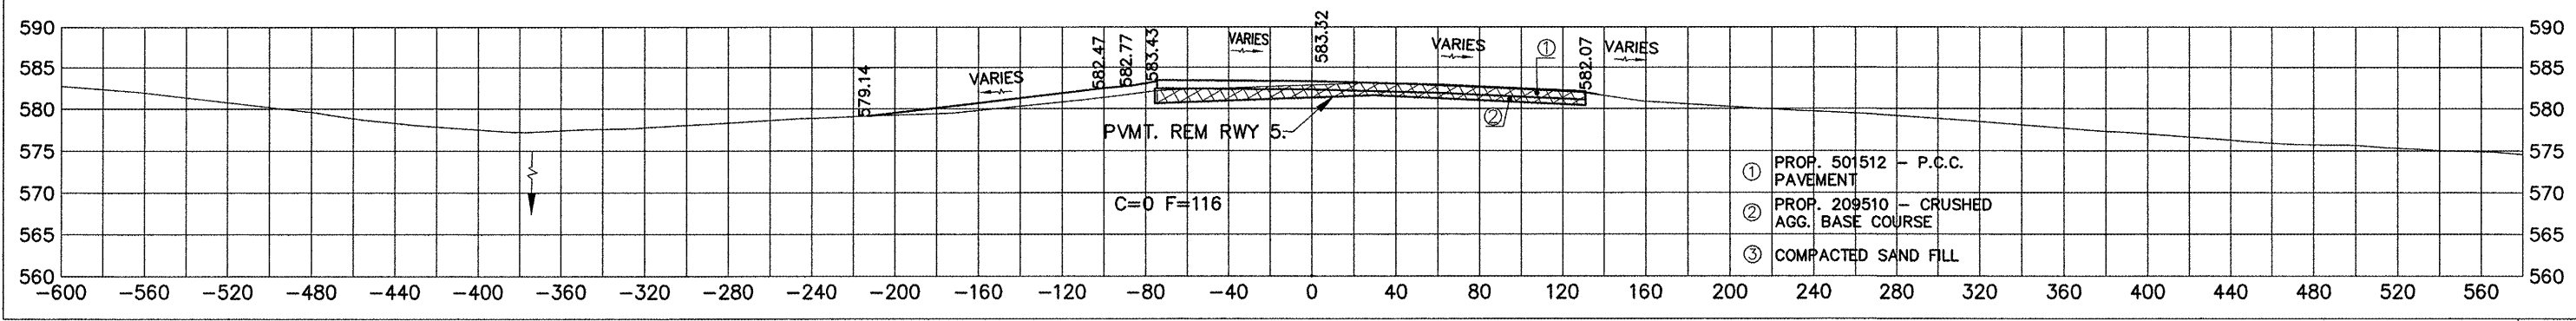
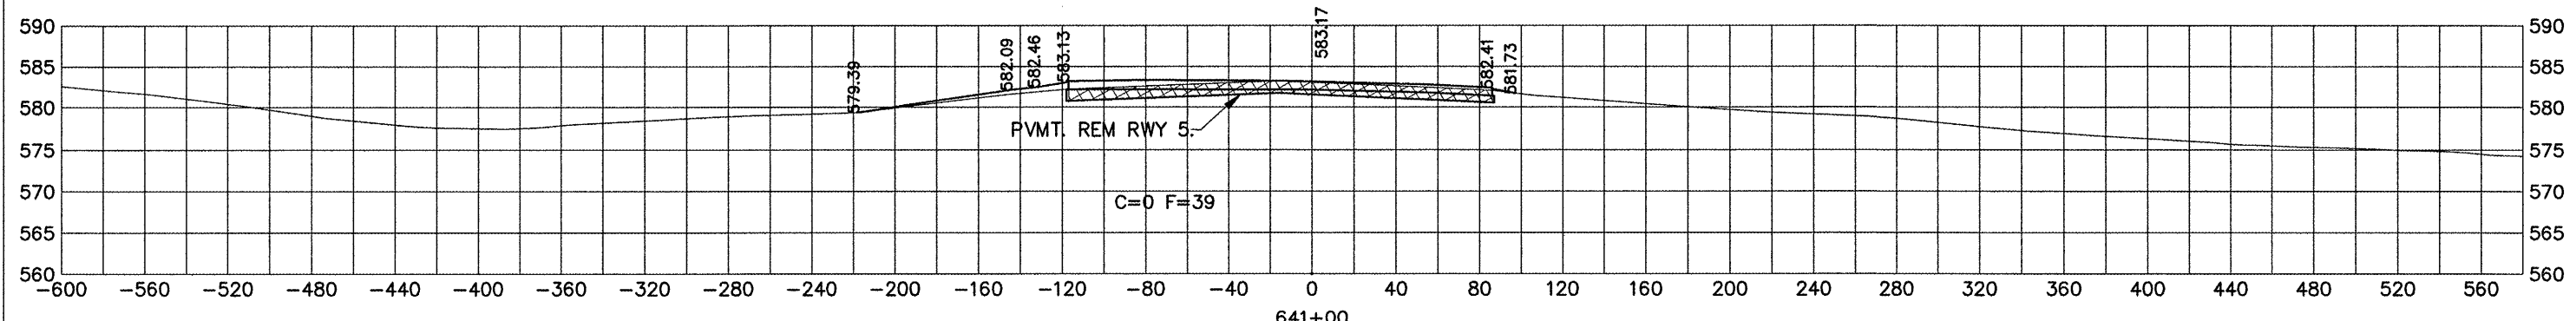
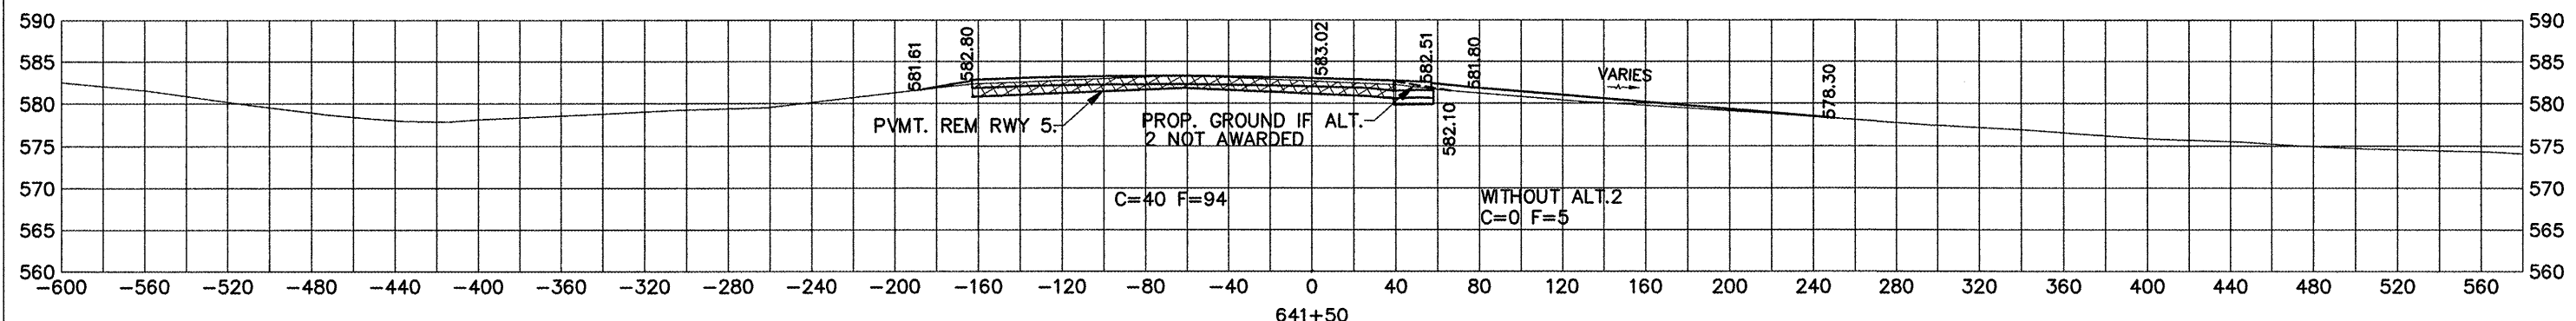
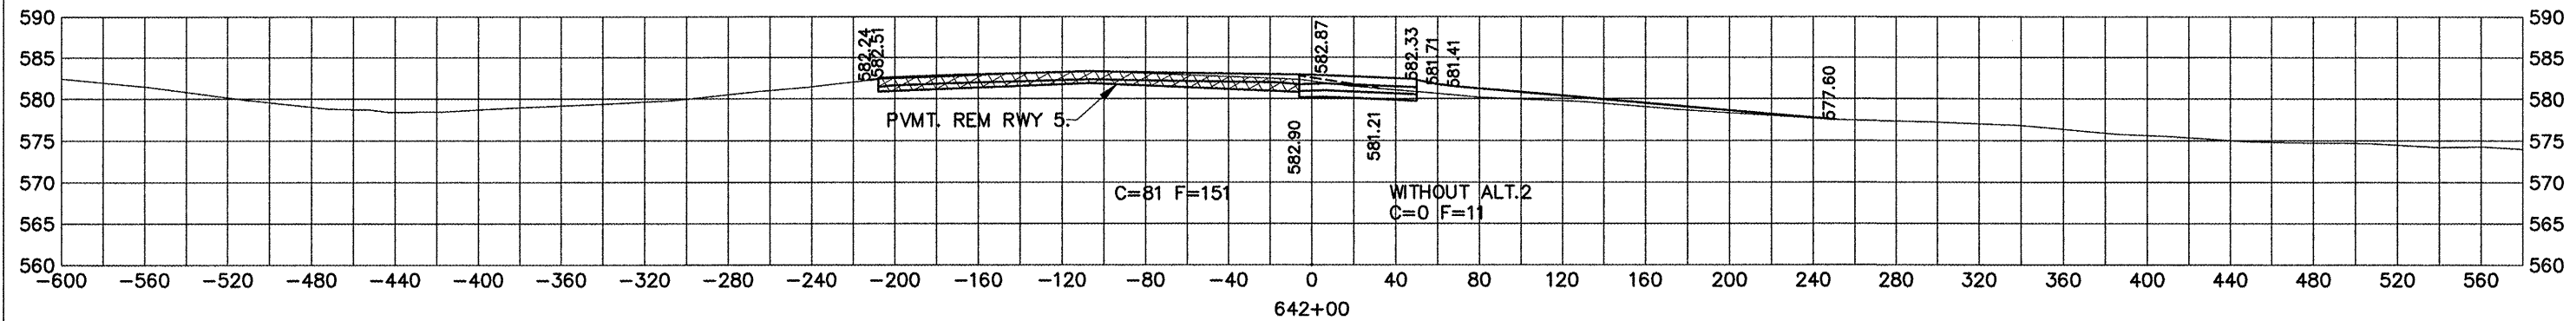


QUAD CITY INTERNATIONAL AIRPORT  
 TAXIWAY P, PHASE II - MIDDLE PAVING  
 ILL. MLI-3854, QU008  
 SHEET 61 OF 82

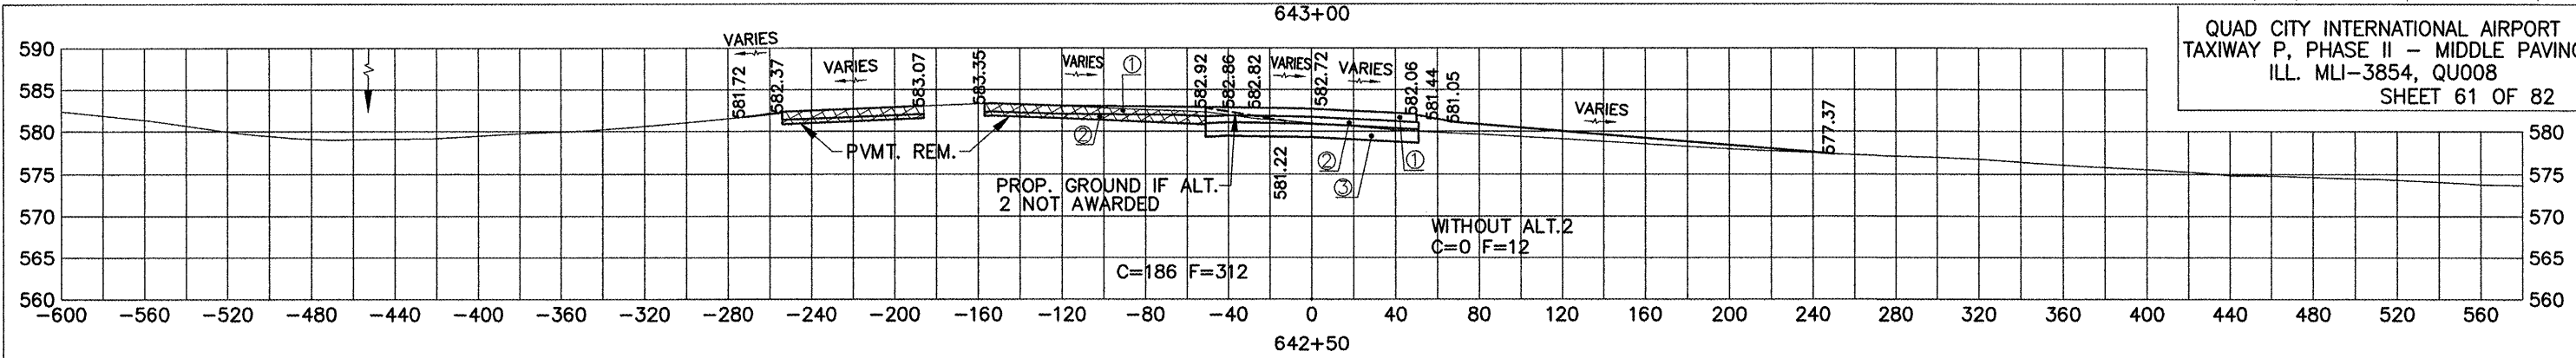

G:\airport\A08T032 TP MID PVMT\SECTIONS P MID PVMT.dwg, 4/1/2009 8:37:00 AM, jefim