


QUAD CITY INTERNATIONAL AIRPORT
TAXIWAY P, PHASE II - MIDDLE PAVING
ILL. MLI-3854, QU008
SHEET 65 OF 82

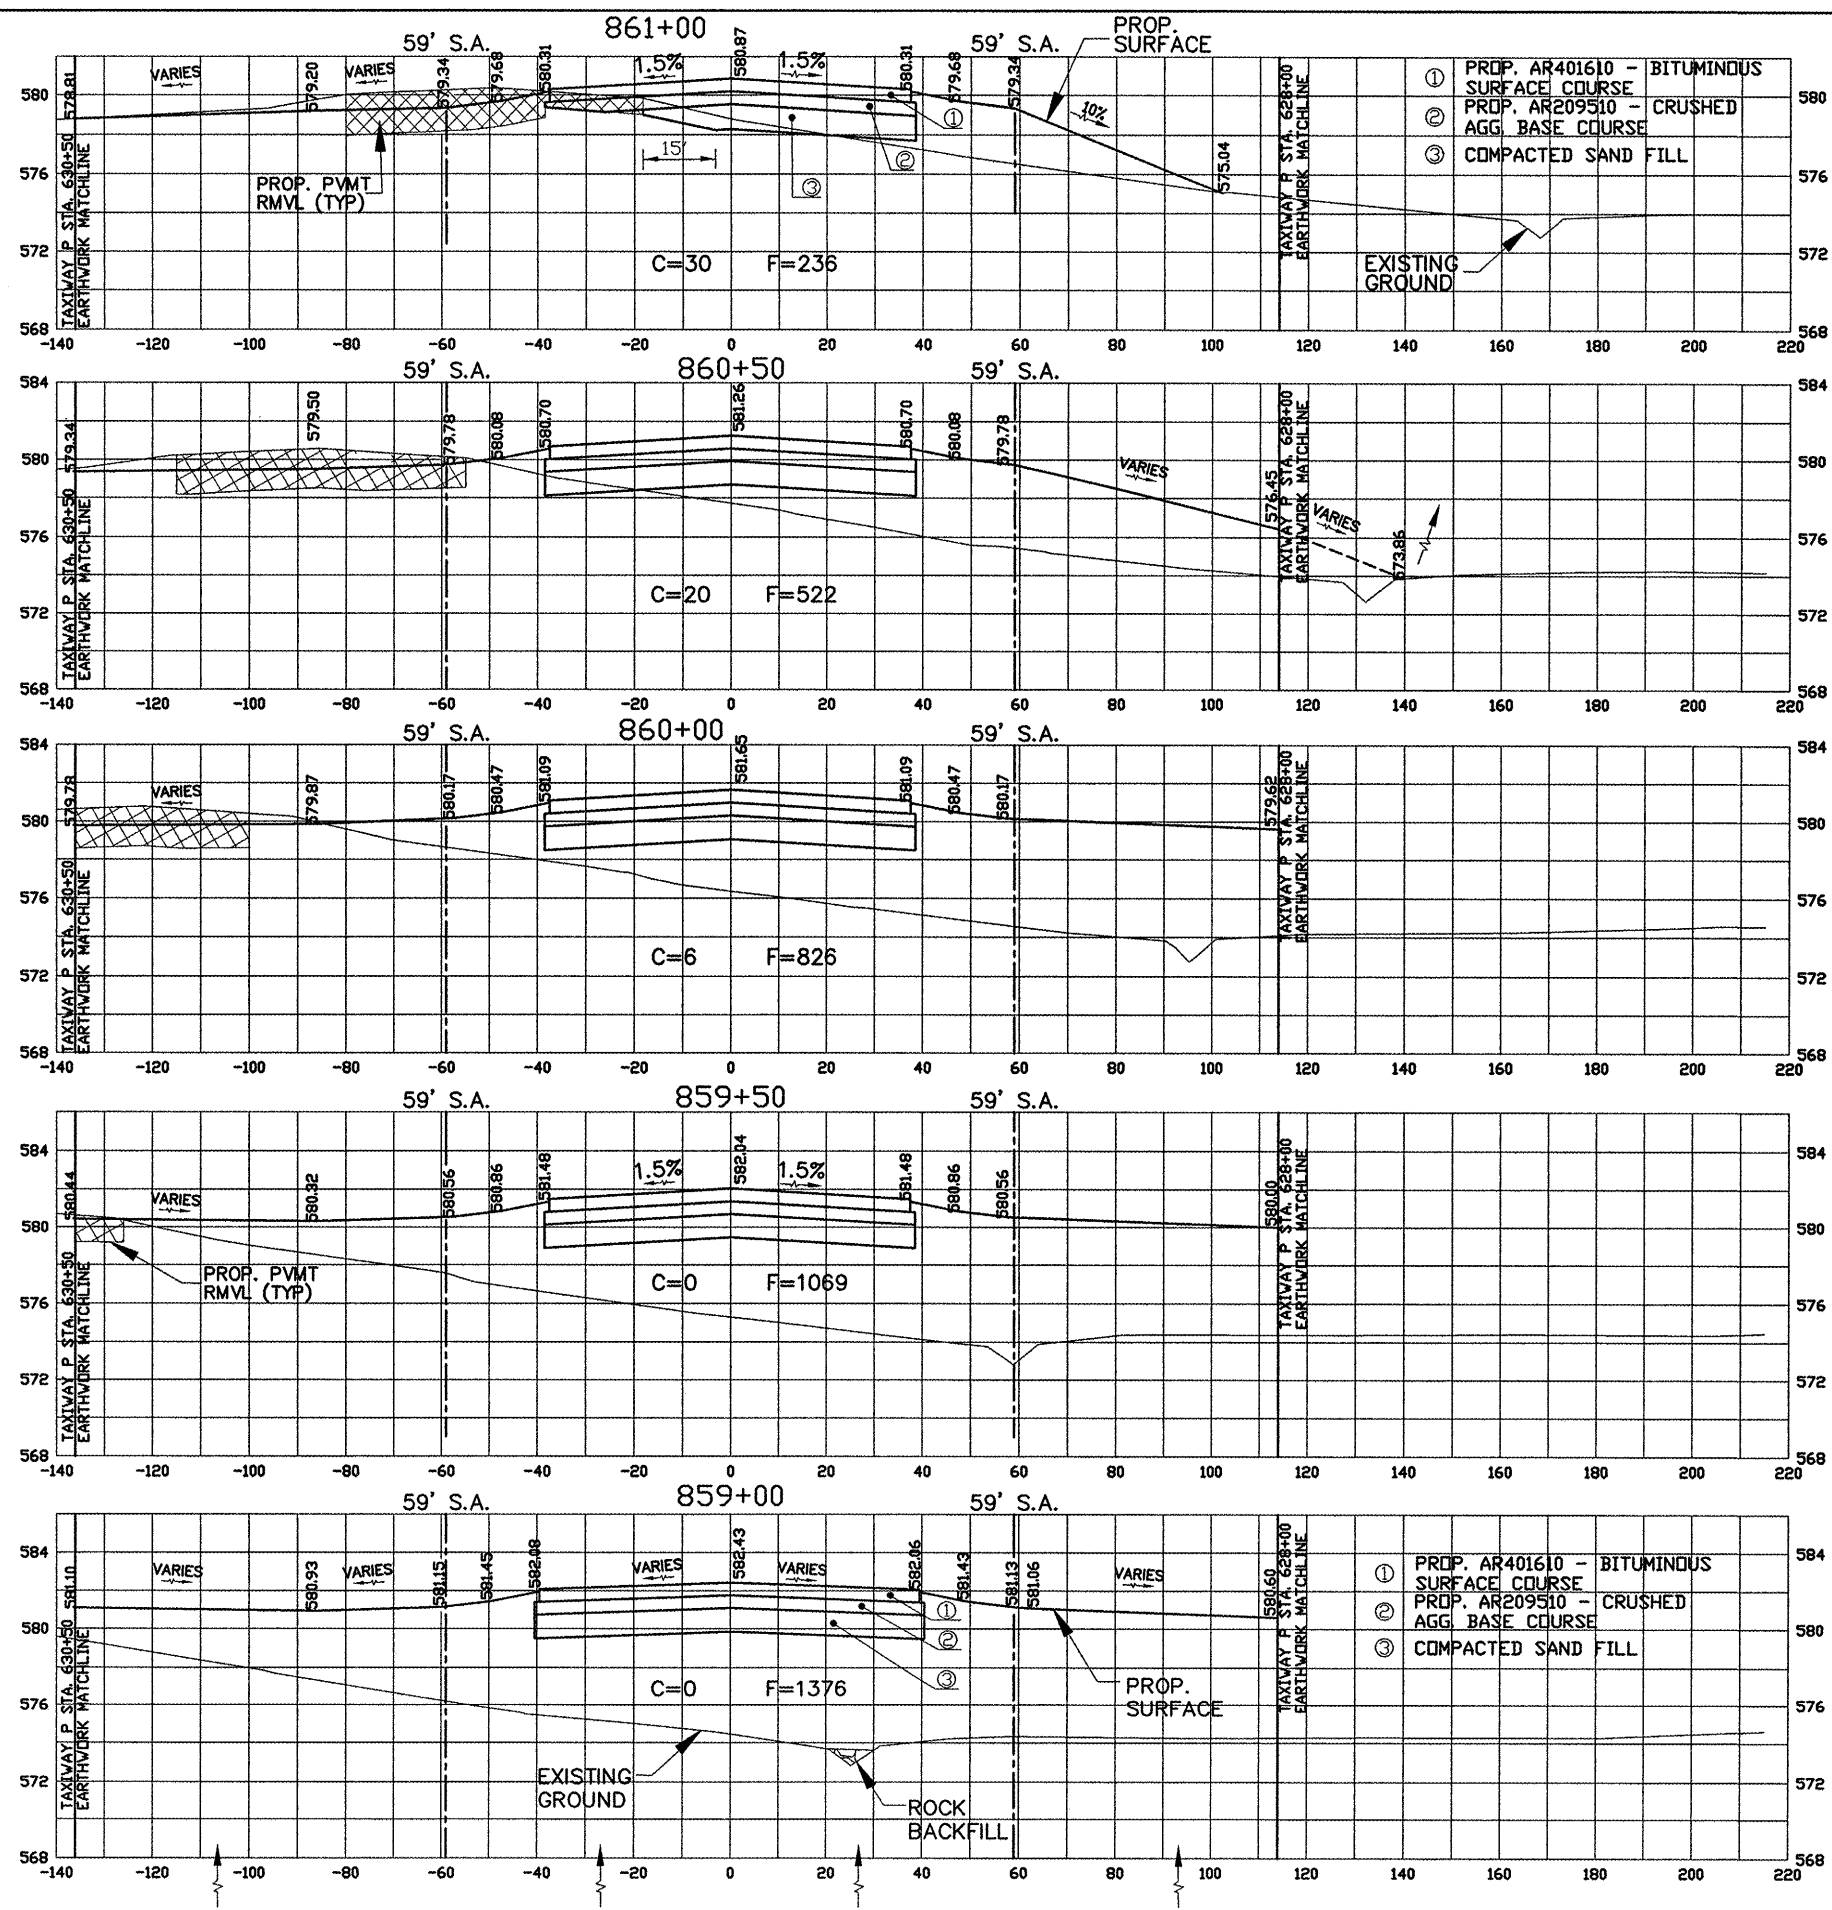

- ① PROP. AR401610 - BITUMINOUS SURFACE COURSE
- ② PROP. AR209510 - CRUSHED AGG. BASE COURSE
- ③ COMPACTED SAND FILL

- ① PROP. AR401610 - BITUMINOUS SURFACE COURSE
- ② PROP. AR209510 - CRUSHED AGG. BASE COURSE
- ③ COMPACTED SAND FILL

G:\airport\A08T032 TP MID PVMT\SECTIONS RELOCATED T-E.dwg, 4/1/2009 8:39:00 AM, jefim