
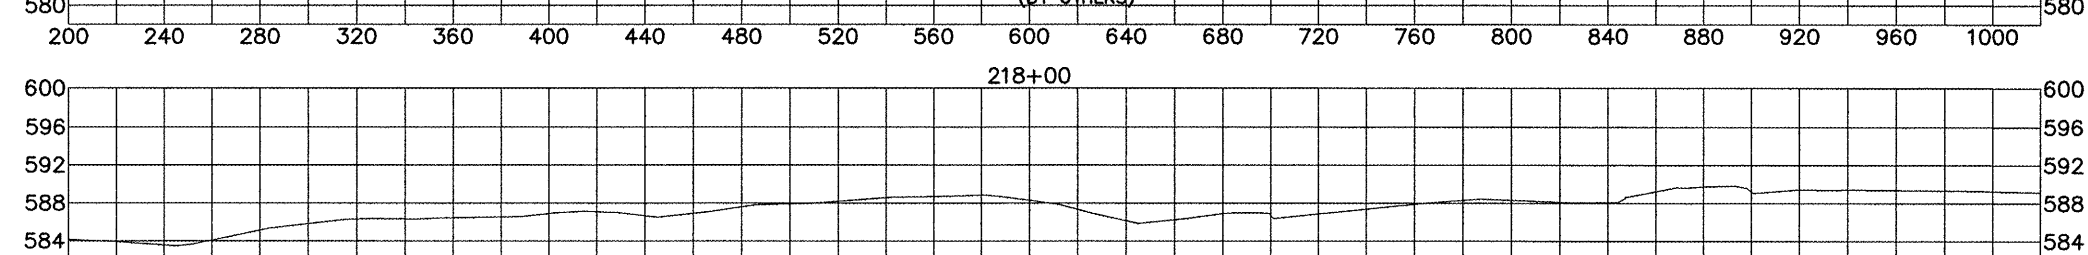
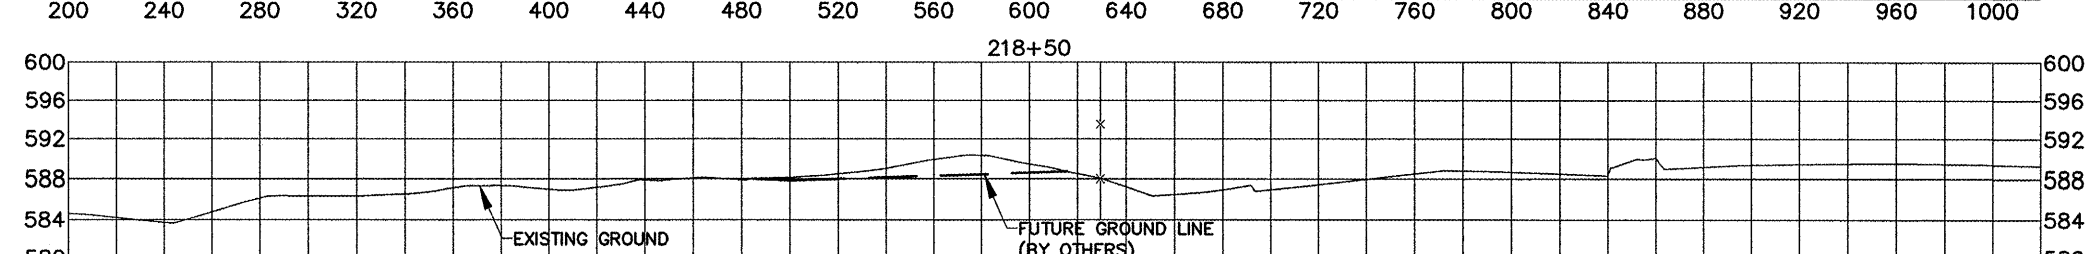
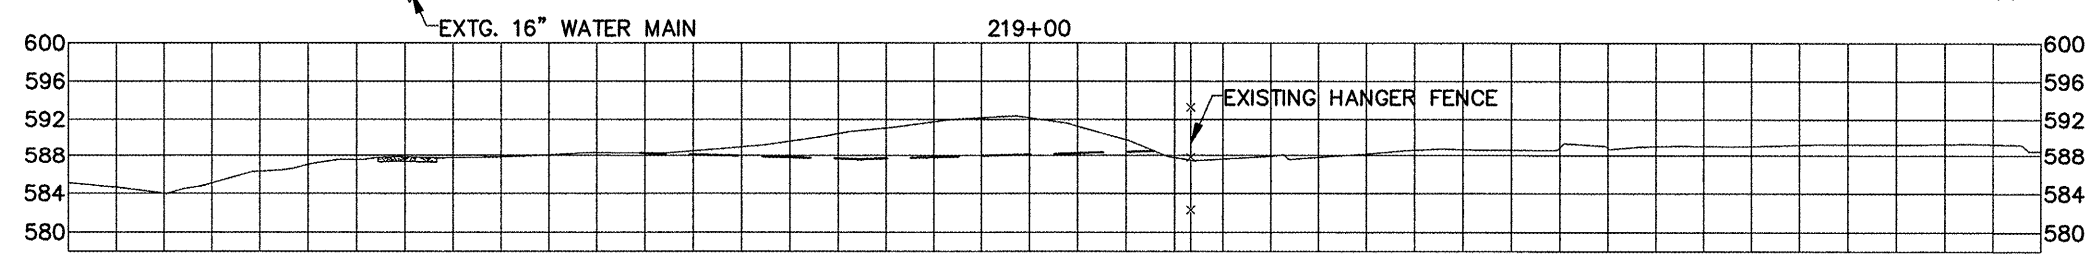
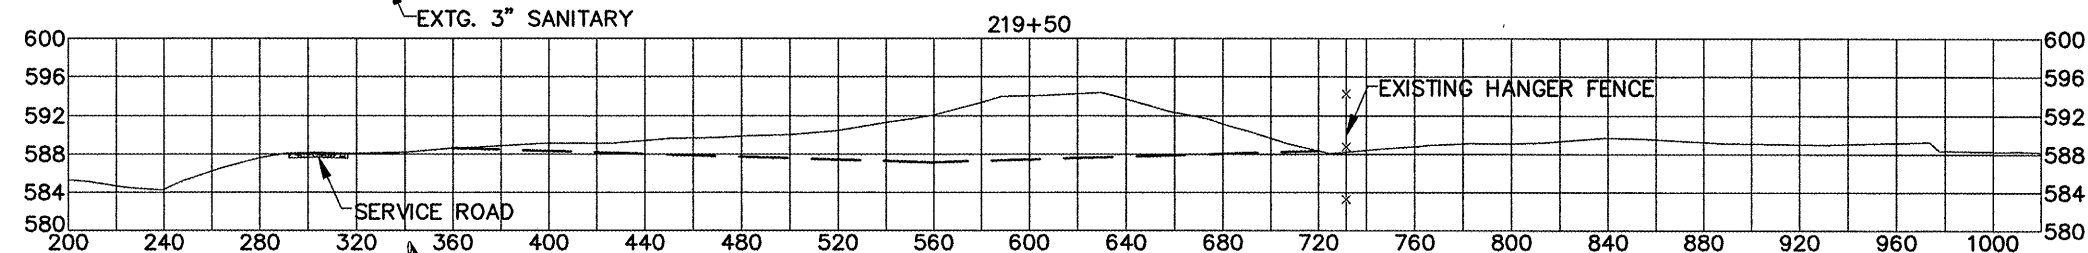
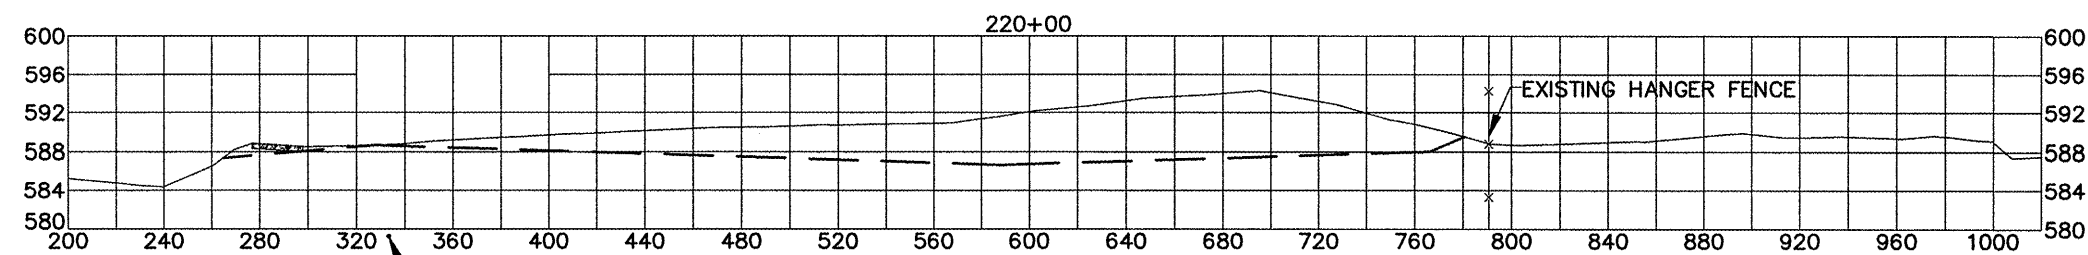
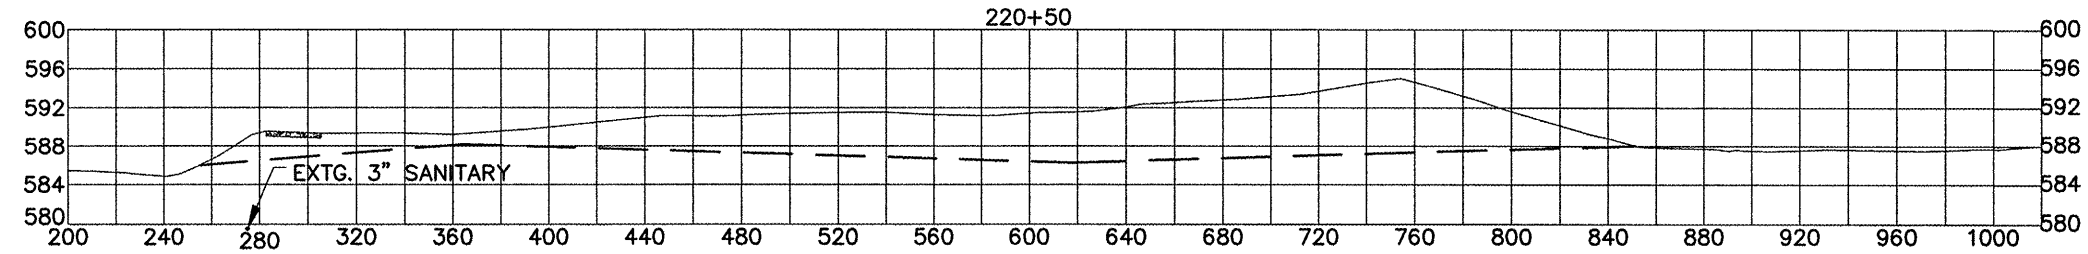


QUAD CITY INTERNATIONAL AIRPORT  
TAXIWAY P, PHASE II - MIDDLE PAVING  
ILL. MLI-3854, QU008  
SHEET 76 OF 82

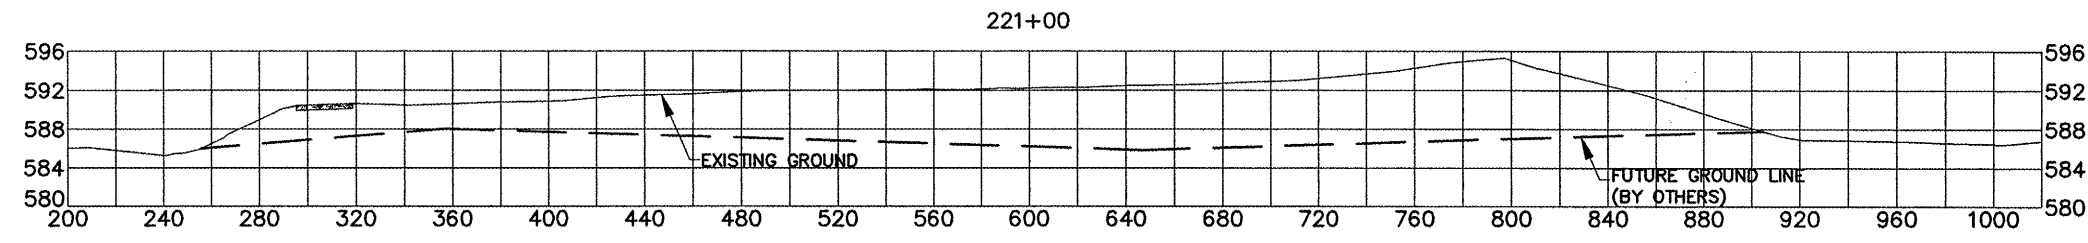

G:\Airport\A08T032 TP MID PVMT\SECTIONS N BORROW.dwg, 4/1/2009 8:44:56 AM, jefm