

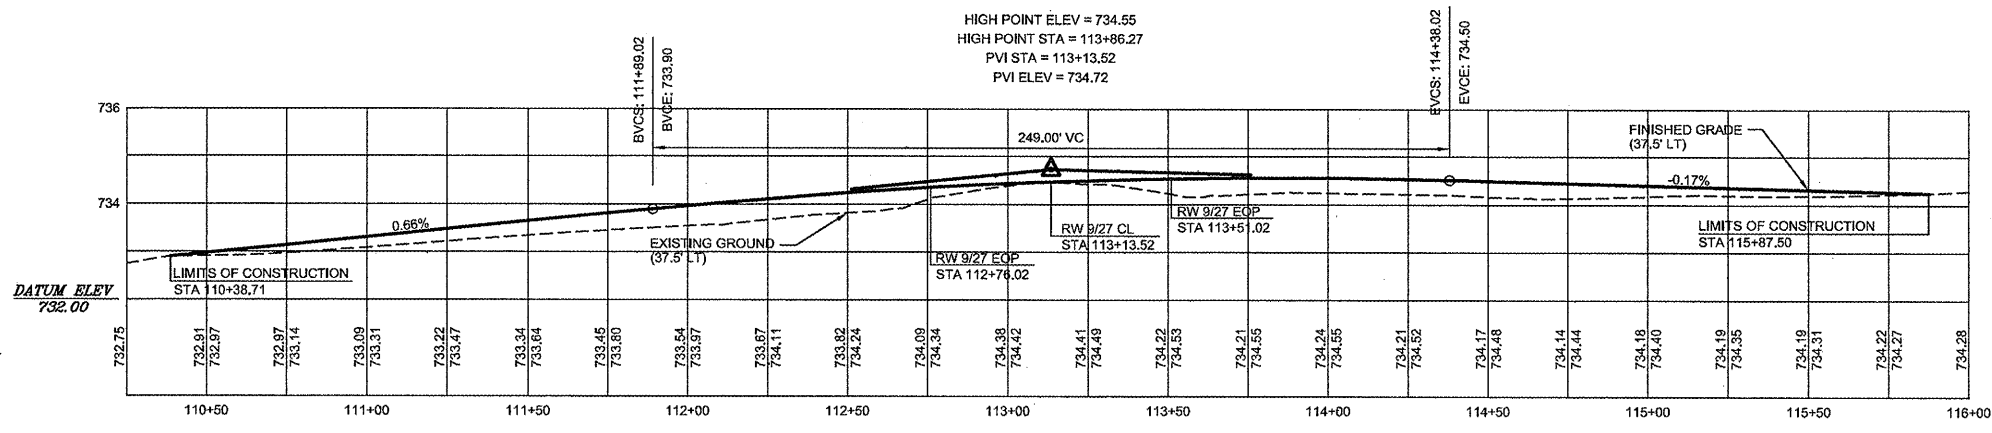


RA013


no.	date	by	ckd	description
0	03/05/09	REL	BJQ	ISSUED FOR BID

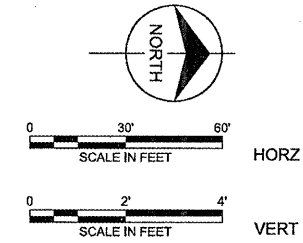

LEFT EOP (37.5' LEFT)

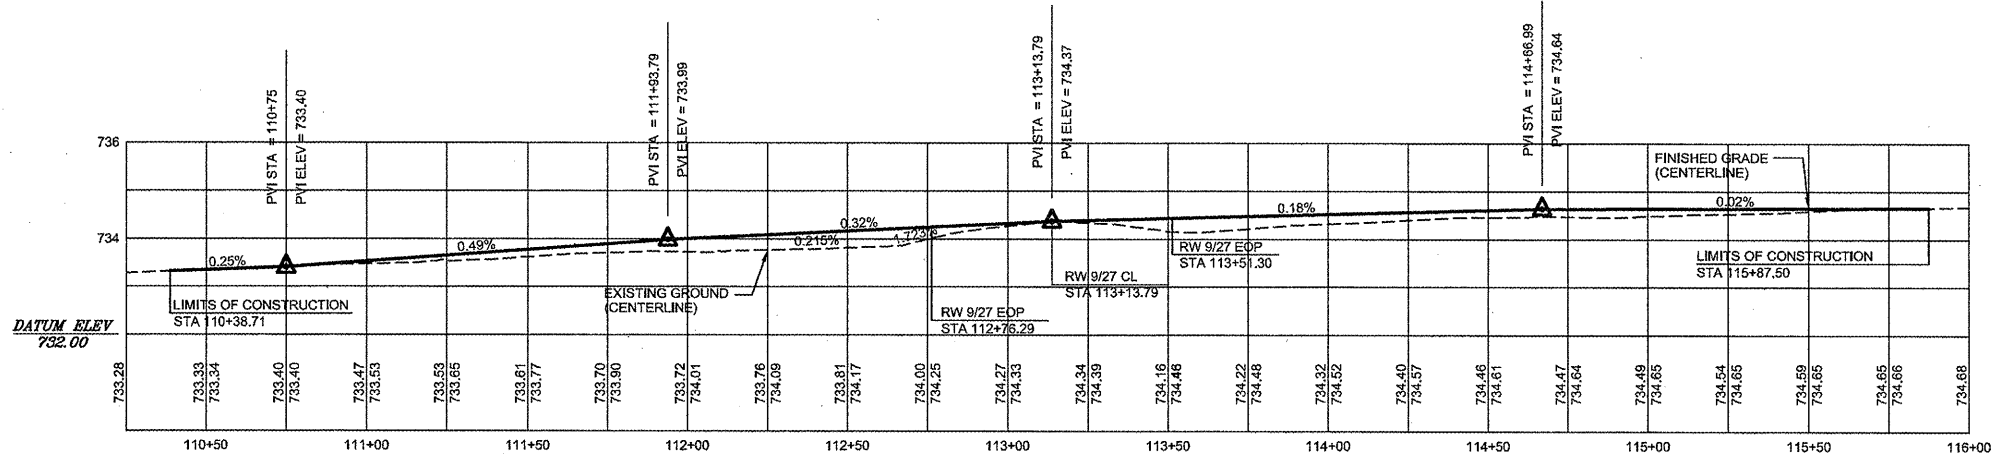

CENTERLINE

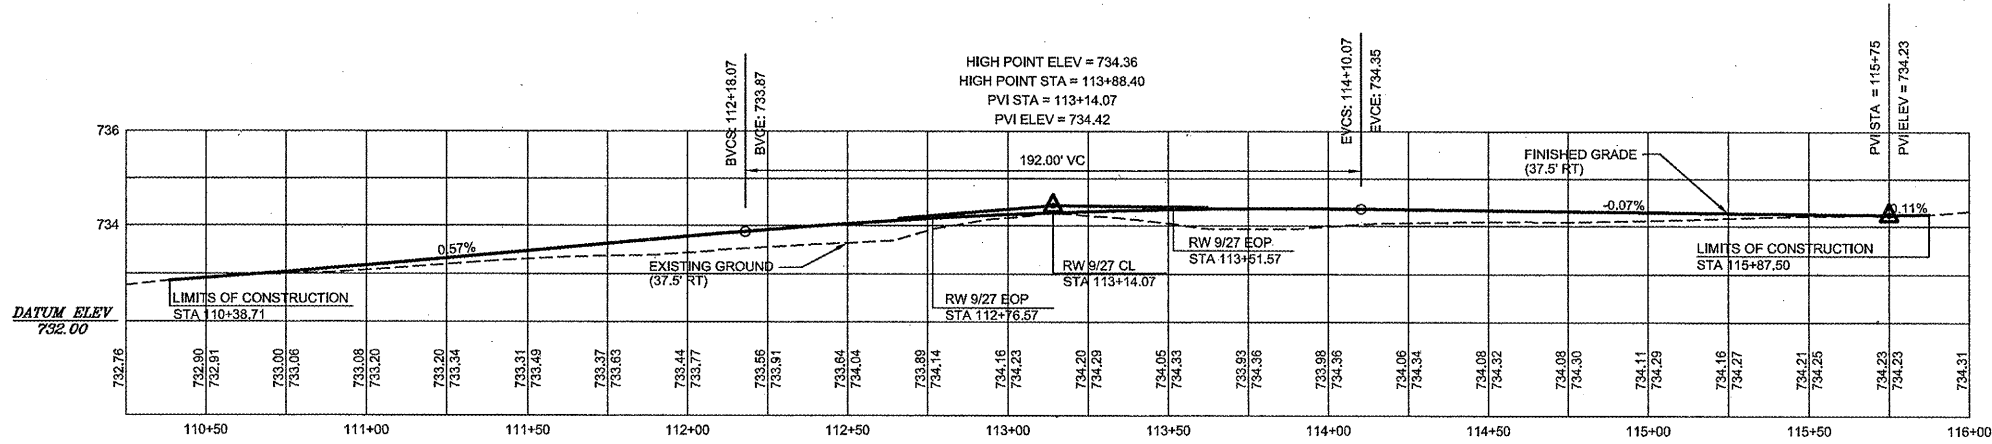

RIGHT EOP (37.5' RIGHT)

Scale For Microfitting

Inches

COPYRIGHT © 2008 BURNS & MCDONNELL ENGINEERING COMPANY, INC.



date	06/11/2008	detailed	R. LEE
designed	R. LEE	checked	B. QUINLAN



RANTOUL NATIONAL AVIATION CENTER
PLAN AND PROFILE
RUNWAY 18/36

project	49089	contract	CONTRACT
---------	-------	----------	----------

drawing **C301** - rev. **0**

sheet 7 of 19 sheets
file 49089C301.DWG