


BY: _____ DATE: _____
 SURVEYED _____
 PLOTTED _____
 CHECKED _____
 FINAL SURVEY _____
 NOTE BOOK _____
 NO. _____

BY: _____ DATE: _____
 SURVEYED _____
 PLOTTED _____
 CHECKED _____
 ORIGINAL SURVEY _____
 NOTE BOOK _____
 NO. _____

PLOT DATE: Mon Jan 28 07:42:17 2008
 FILE NAME: CAP-03 05/27/08 05/27/08 05/27/08 05/27/08
 PLOT SCALE: 1/8" = 10.0000' / IN.
 USER NAME: hannonke

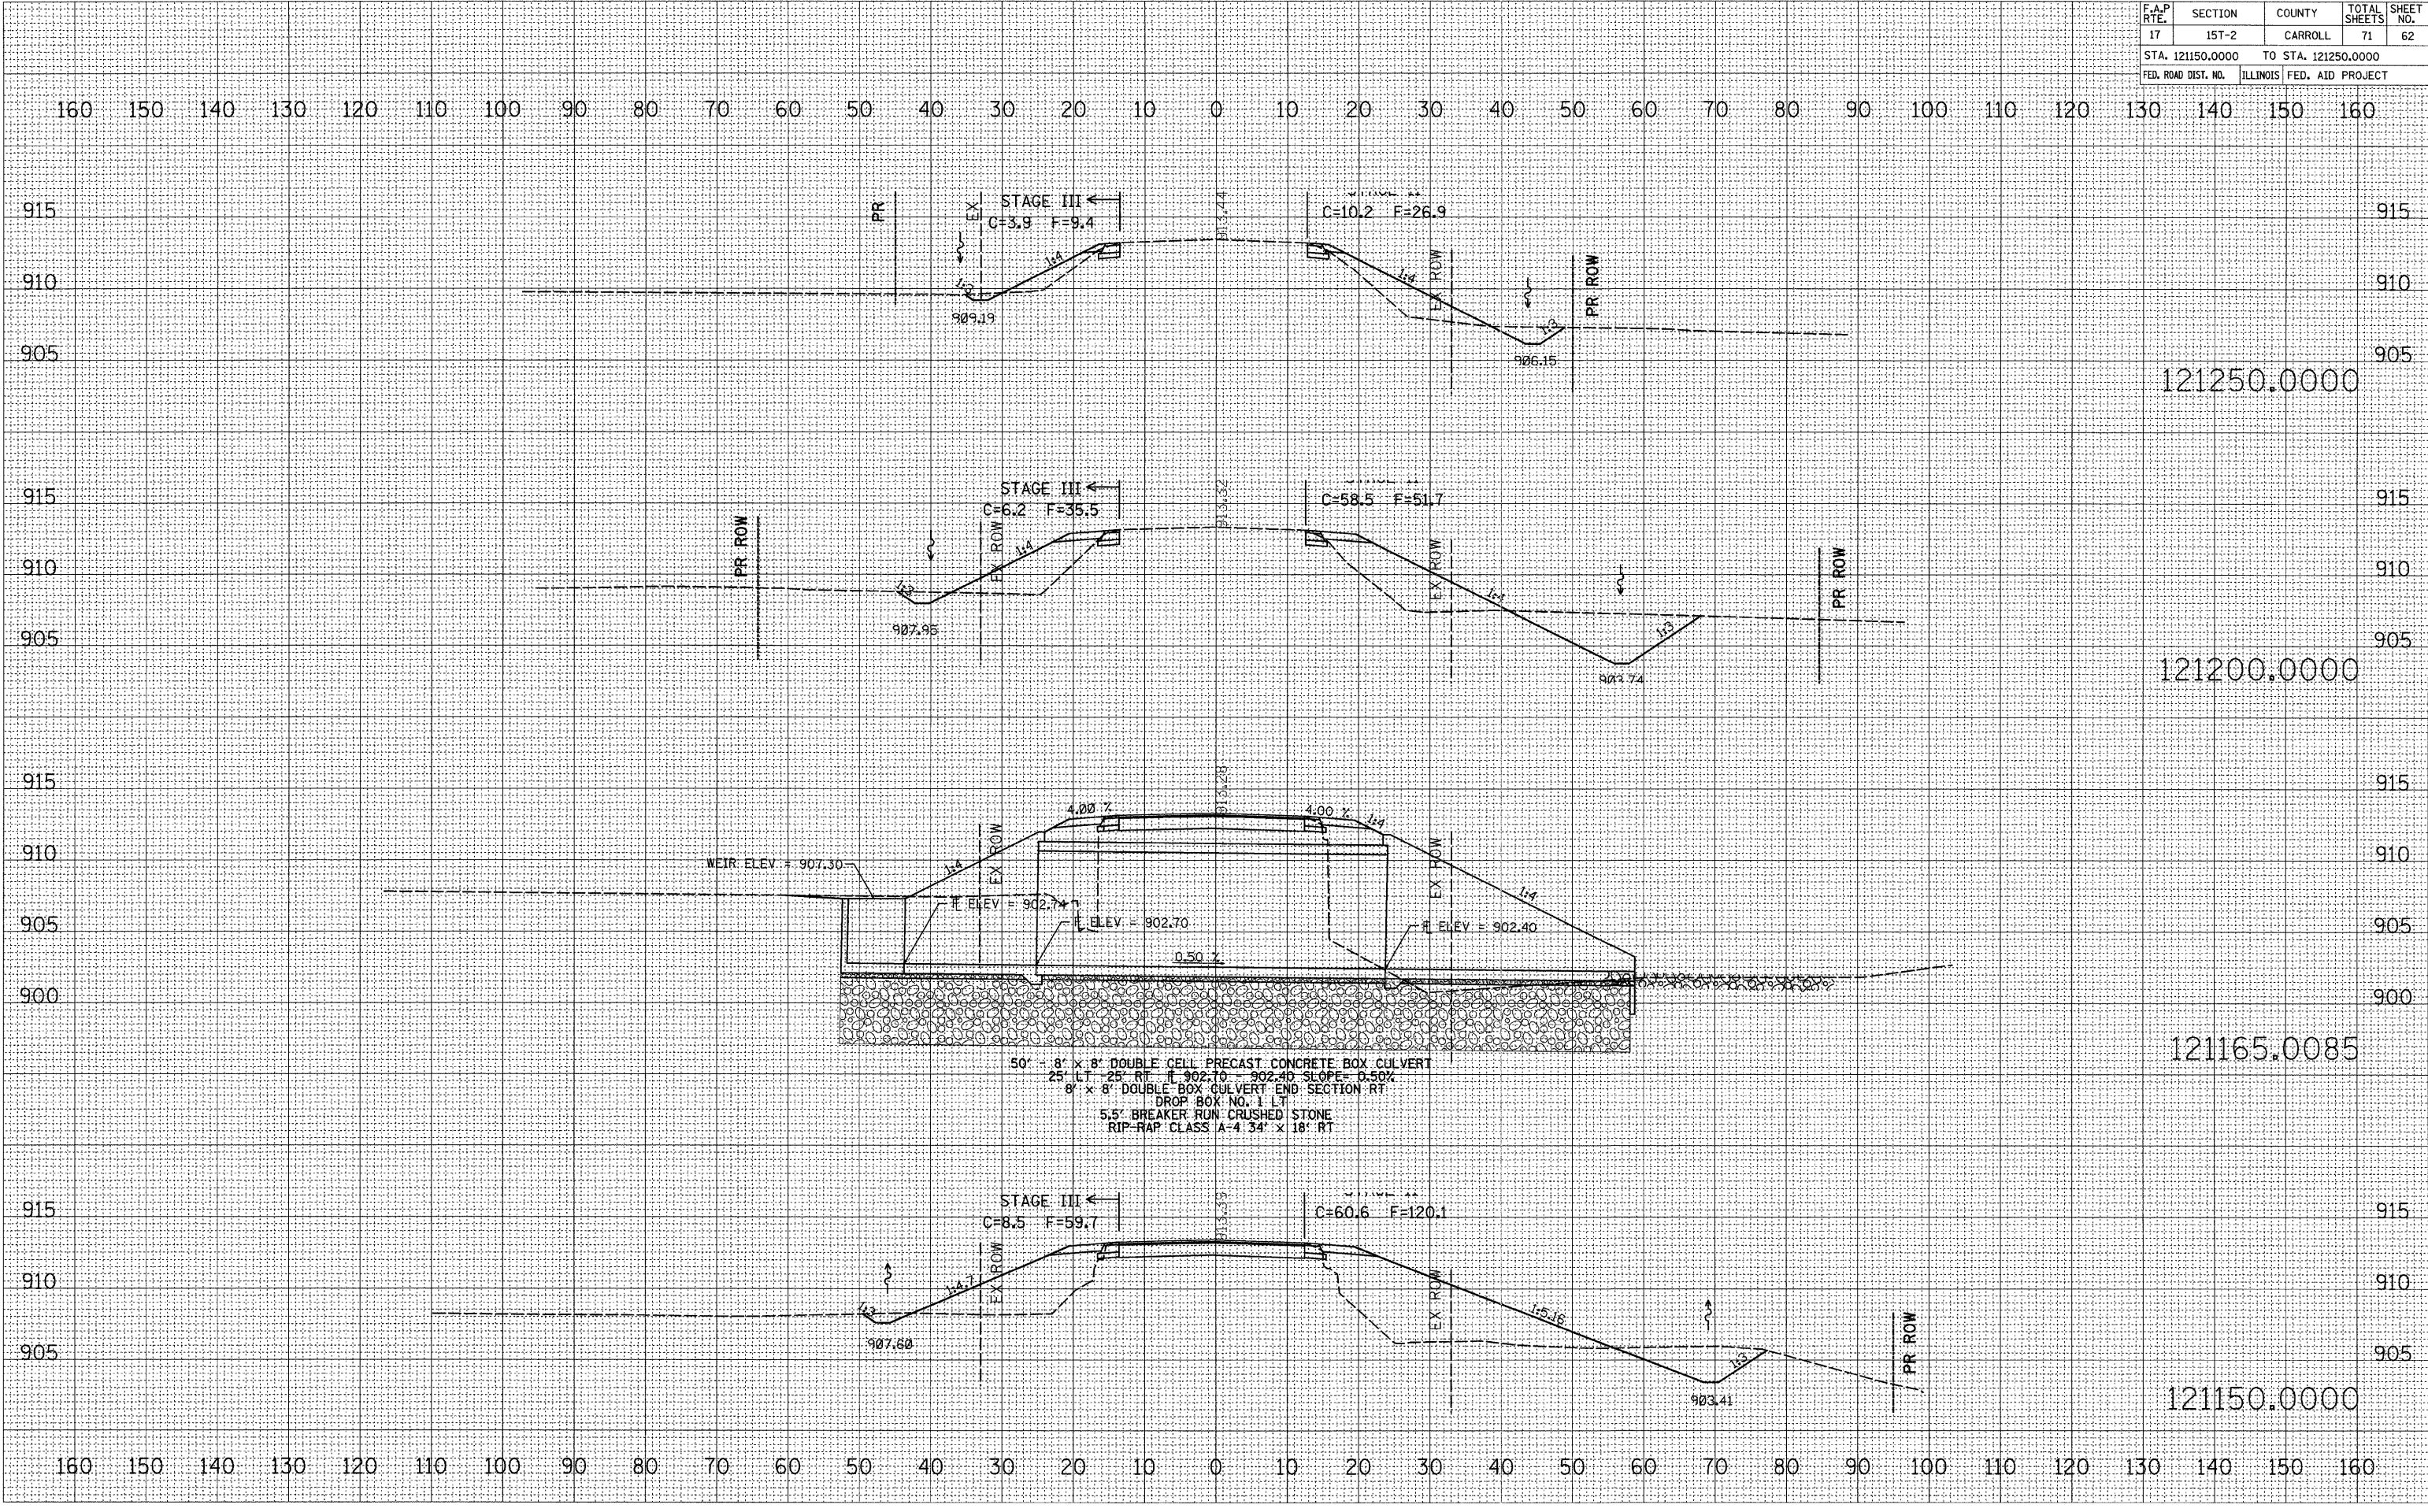

50' - 8" x 8" DOUBLE CELL PRECAST CONCRETE BOX CULVERT
 25' LT - 25' RT @ 902.70 - 902.40 SLOPE = 0.50%
 8" x 8" DOUBLE BOX CULVERT END SECTION RT
 DROP BOX NO. 1 LT
 5.5' BREAKER RUN CRUSHED STONE
 RIP-RAP CLASS A-4 34" x 18" RT