

PLOT DATE = Mon Jun 28 07:38:41 2005  
 FILE NAME = K:\Projects\Roll\6435-IL64-IL7436-688-AREA\Hansen-688-AREA\Hansen-688-AREA.plt  
 PLOT SCALE = 18.0000' / IN.  
 USER NAME = hansenk


ORIGINAL SURVEYED SURVEYED  
 SURVEY PLOTTED PLOTTED  
 NOTE BOOK NO. 1736-688-AREA  
 AREAS CHECKED

BY \_\_\_\_\_ DATE \_\_\_\_\_

MAURER & STUTZ, INC.  

FINAL SURVEYED SURVEYED  
 SURVEY PLOTTED PLOTTED  
 NOTE BOOK NO. \_\_\_\_\_  
 AREAS CHECKED

BY \_\_\_\_\_ DATE \_\_\_\_\_

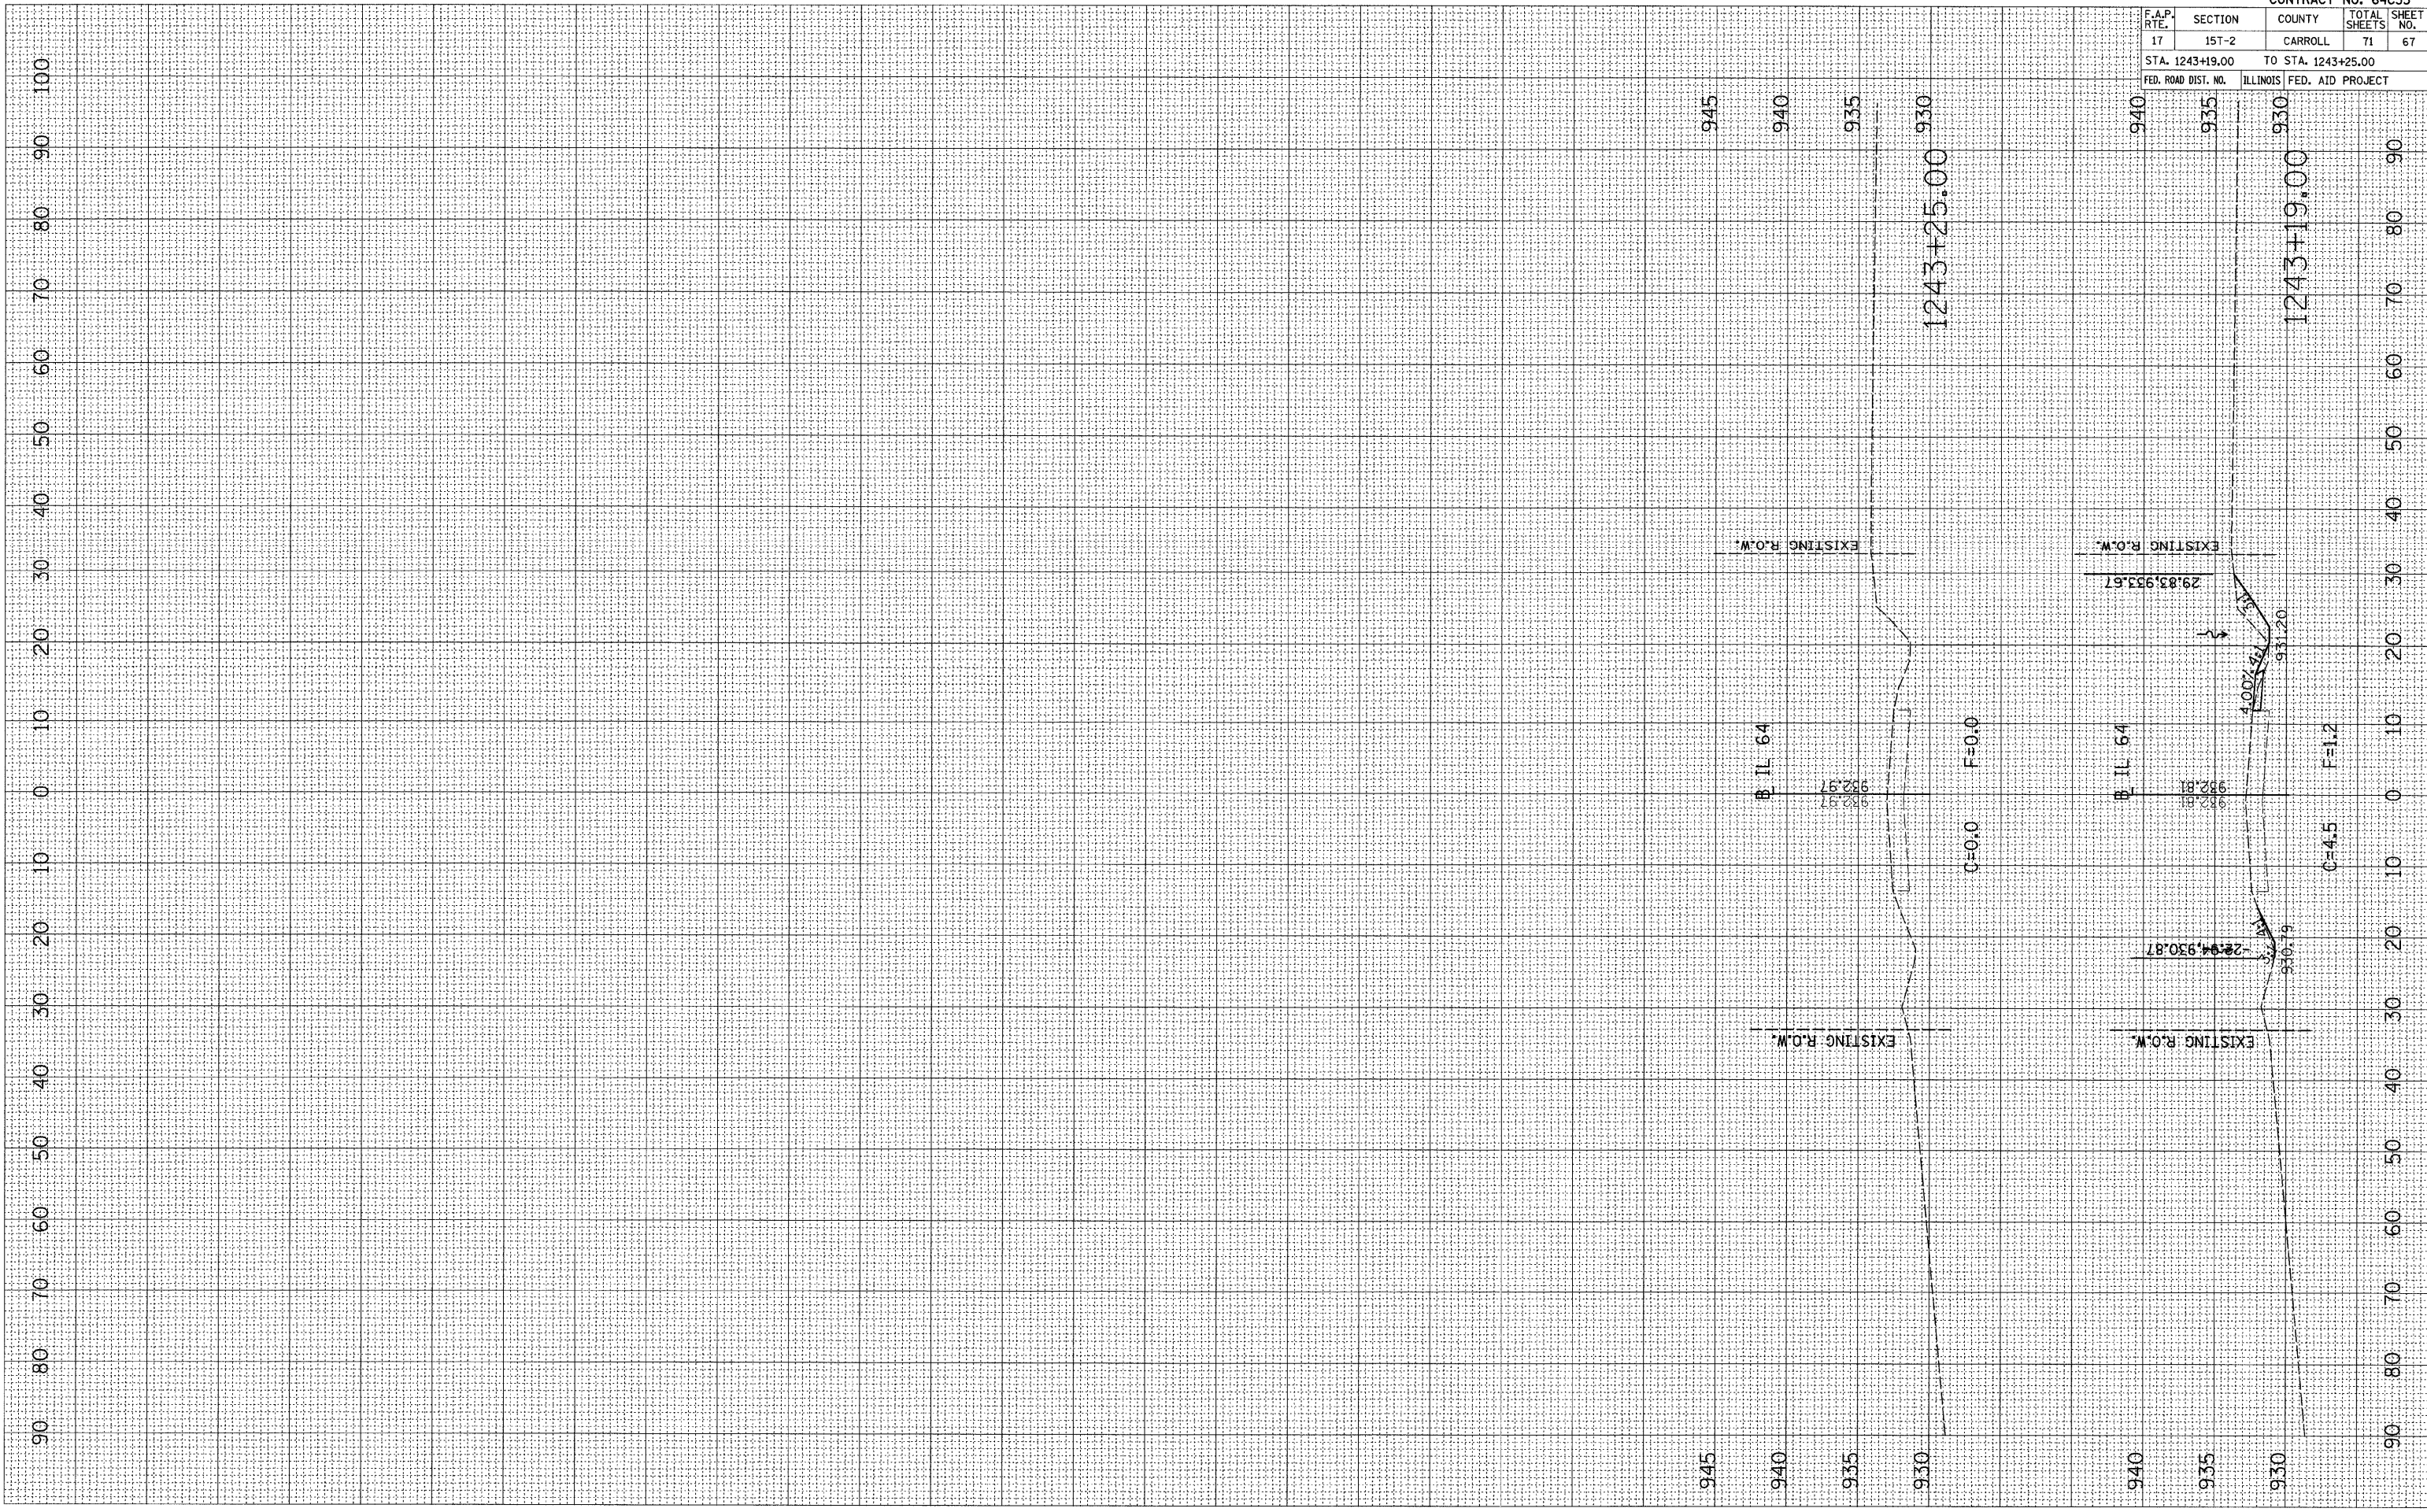

CONTRACT NO. 64C35			
F.A.P. RTE.	SECTION	COUNTY	TOTAL SHEETS
17	15T-2	CARROLL	71
STA. 1243+19.00		TO STA. 1243+25.00	
FED. ROAD DIST. NO.		ILLINOIS FED. AID PROJECT	

F.A.P. RTE.	SECTION	COUNTY	TOTAL SHEETS
17	15T-2	CARROLL	71
STA. 1243+19.00		TO STA. 1243+25.00	
FED. ROAD DIST. NO.		ILLINOIS FED. AID PROJECT	