


DRAWN BY	DATE	QUANTITY	TOTAL QUANTITY	PRICE PER UNIT	TOTAL PRICE
FA 403					
FAI 80					
ROCK ISLAND		12.0	251		

8-151-1-193 & 81-193-1 8-13

I 88 E. Moline to
Rock Falls

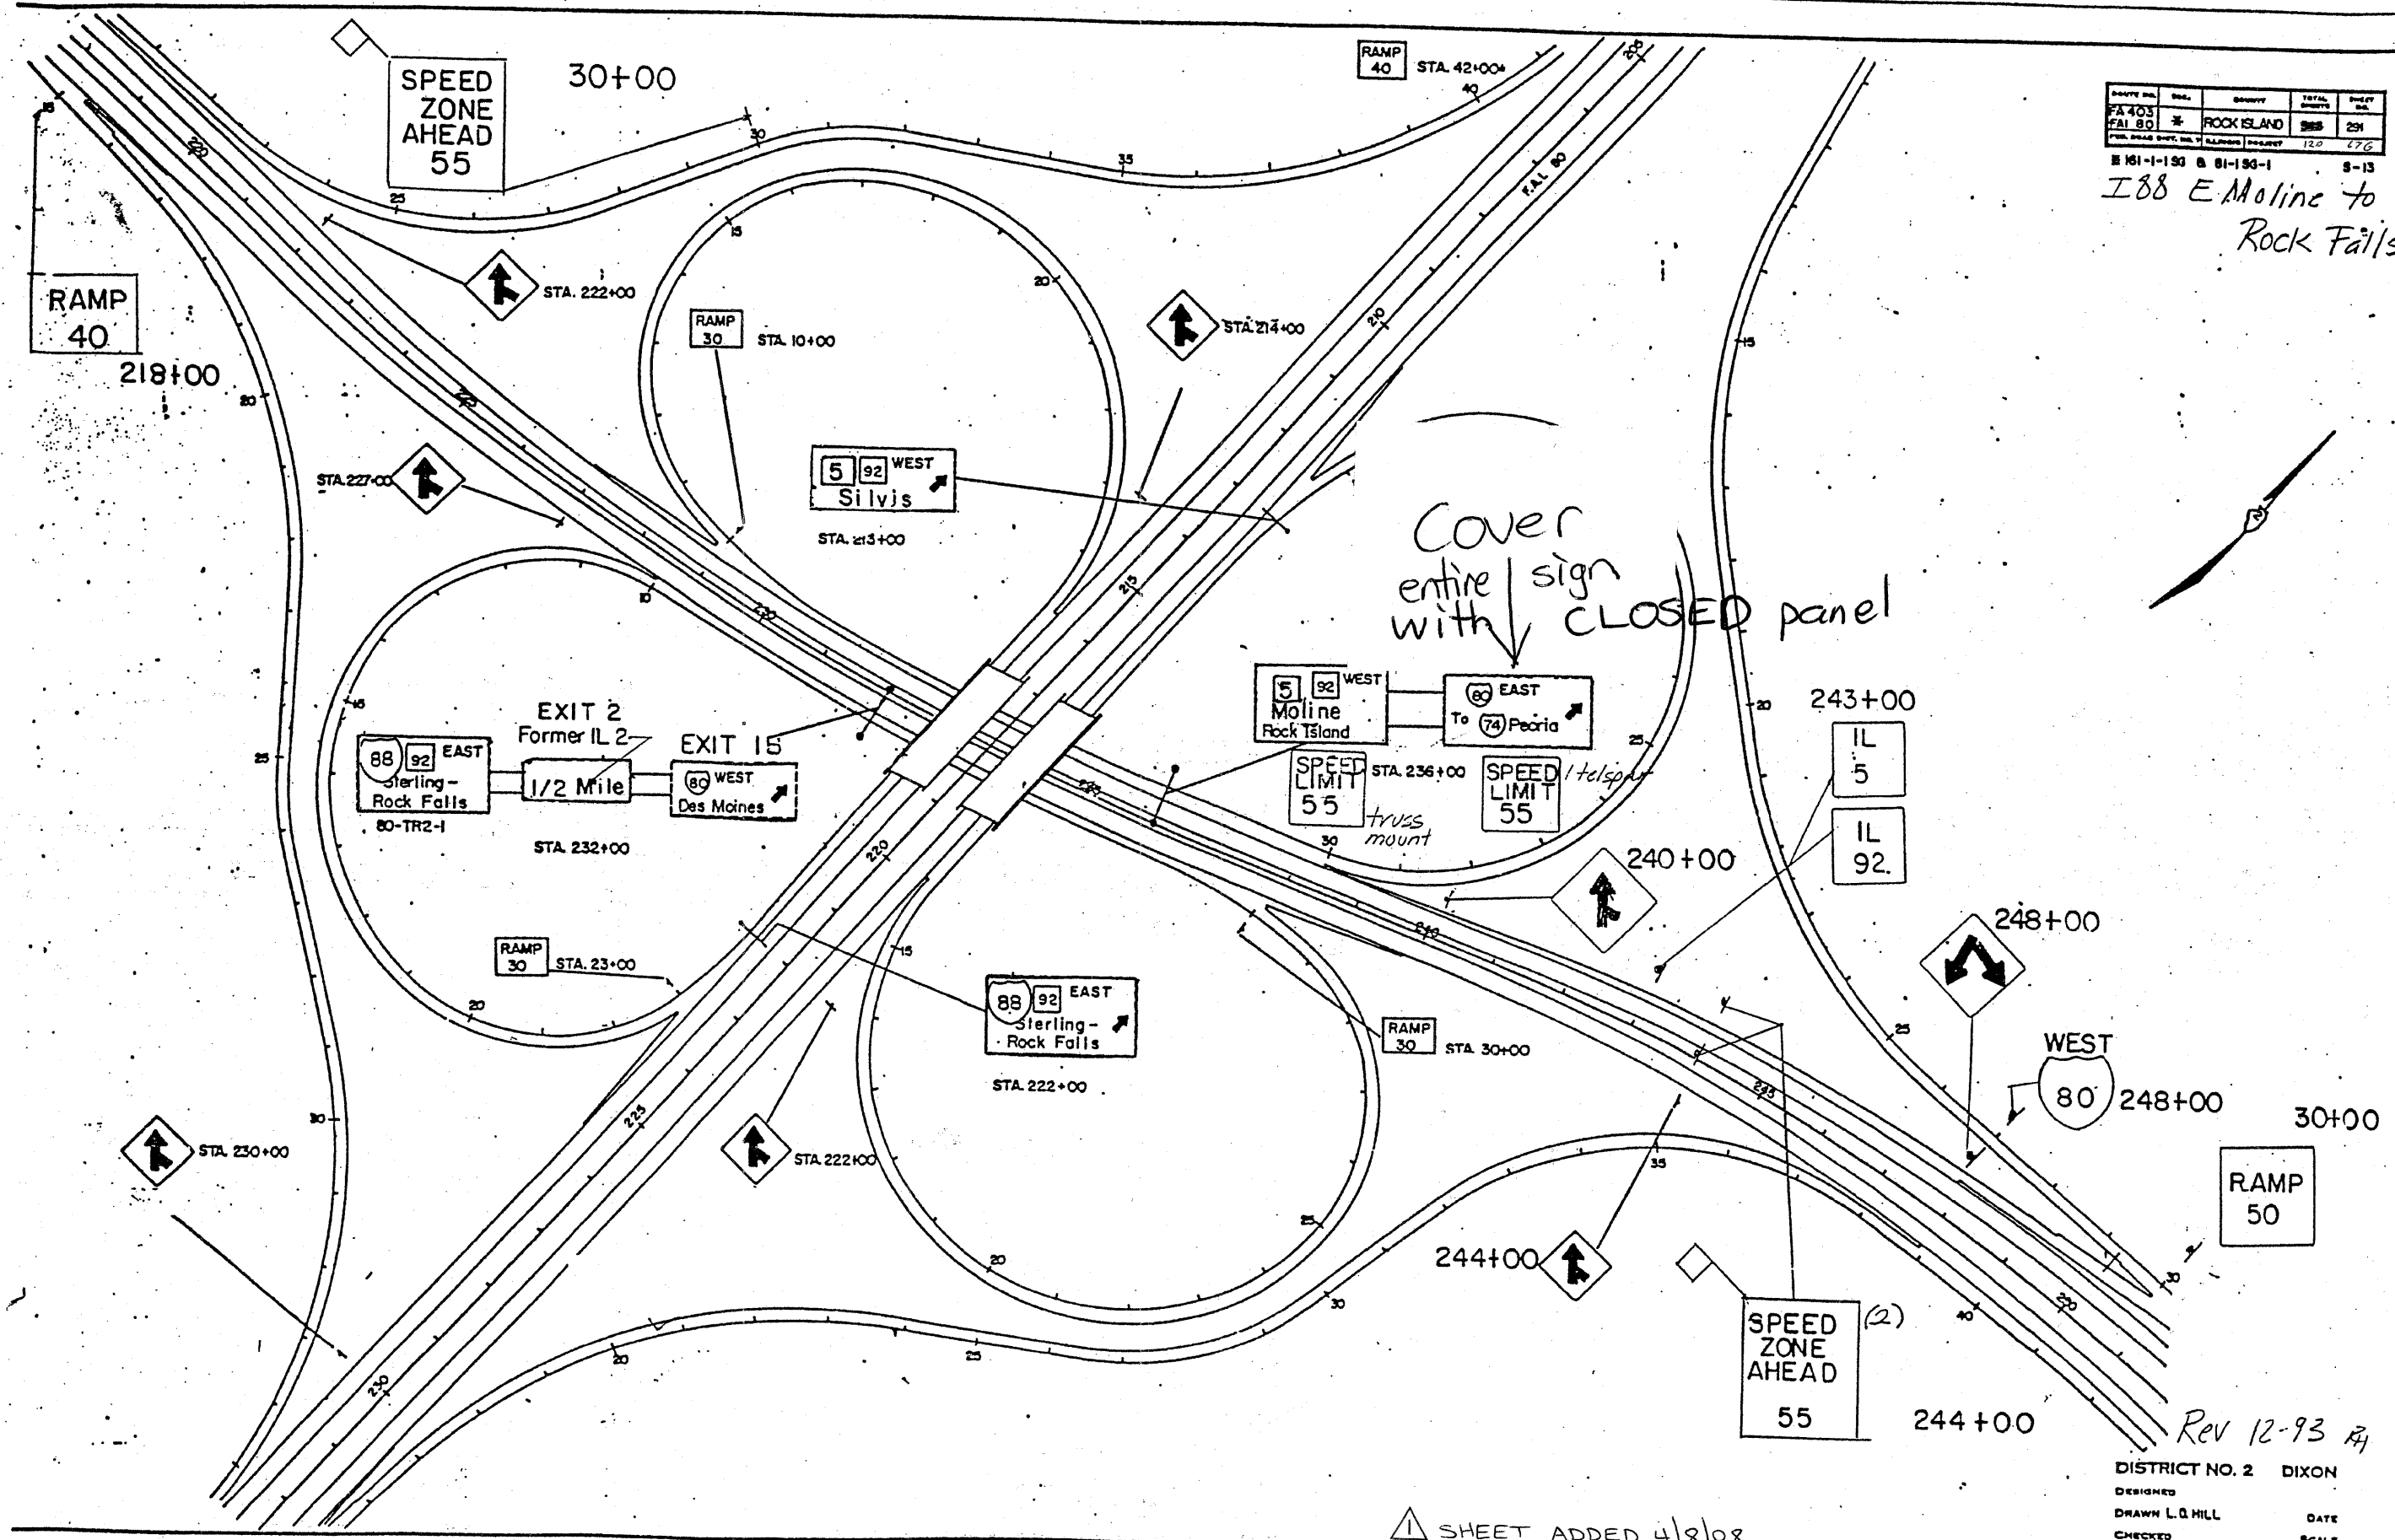

Rev 12-93
DISTRICT NO. 2 DIXON
DESIGNED
DRAWN L. Q. HILL
CHECKED
DATE
SCALE