


F.A.U. RTE.	SECTION	COUNTY	TOTAL SHEETS	SHEET NO.
2503	(35) BR-2	KENDALL	129	13
STA. 11+00		TO STA. 15+50		
FED. ROAD DIST. NO.		ILLINOIS FED. AID PROJECT		

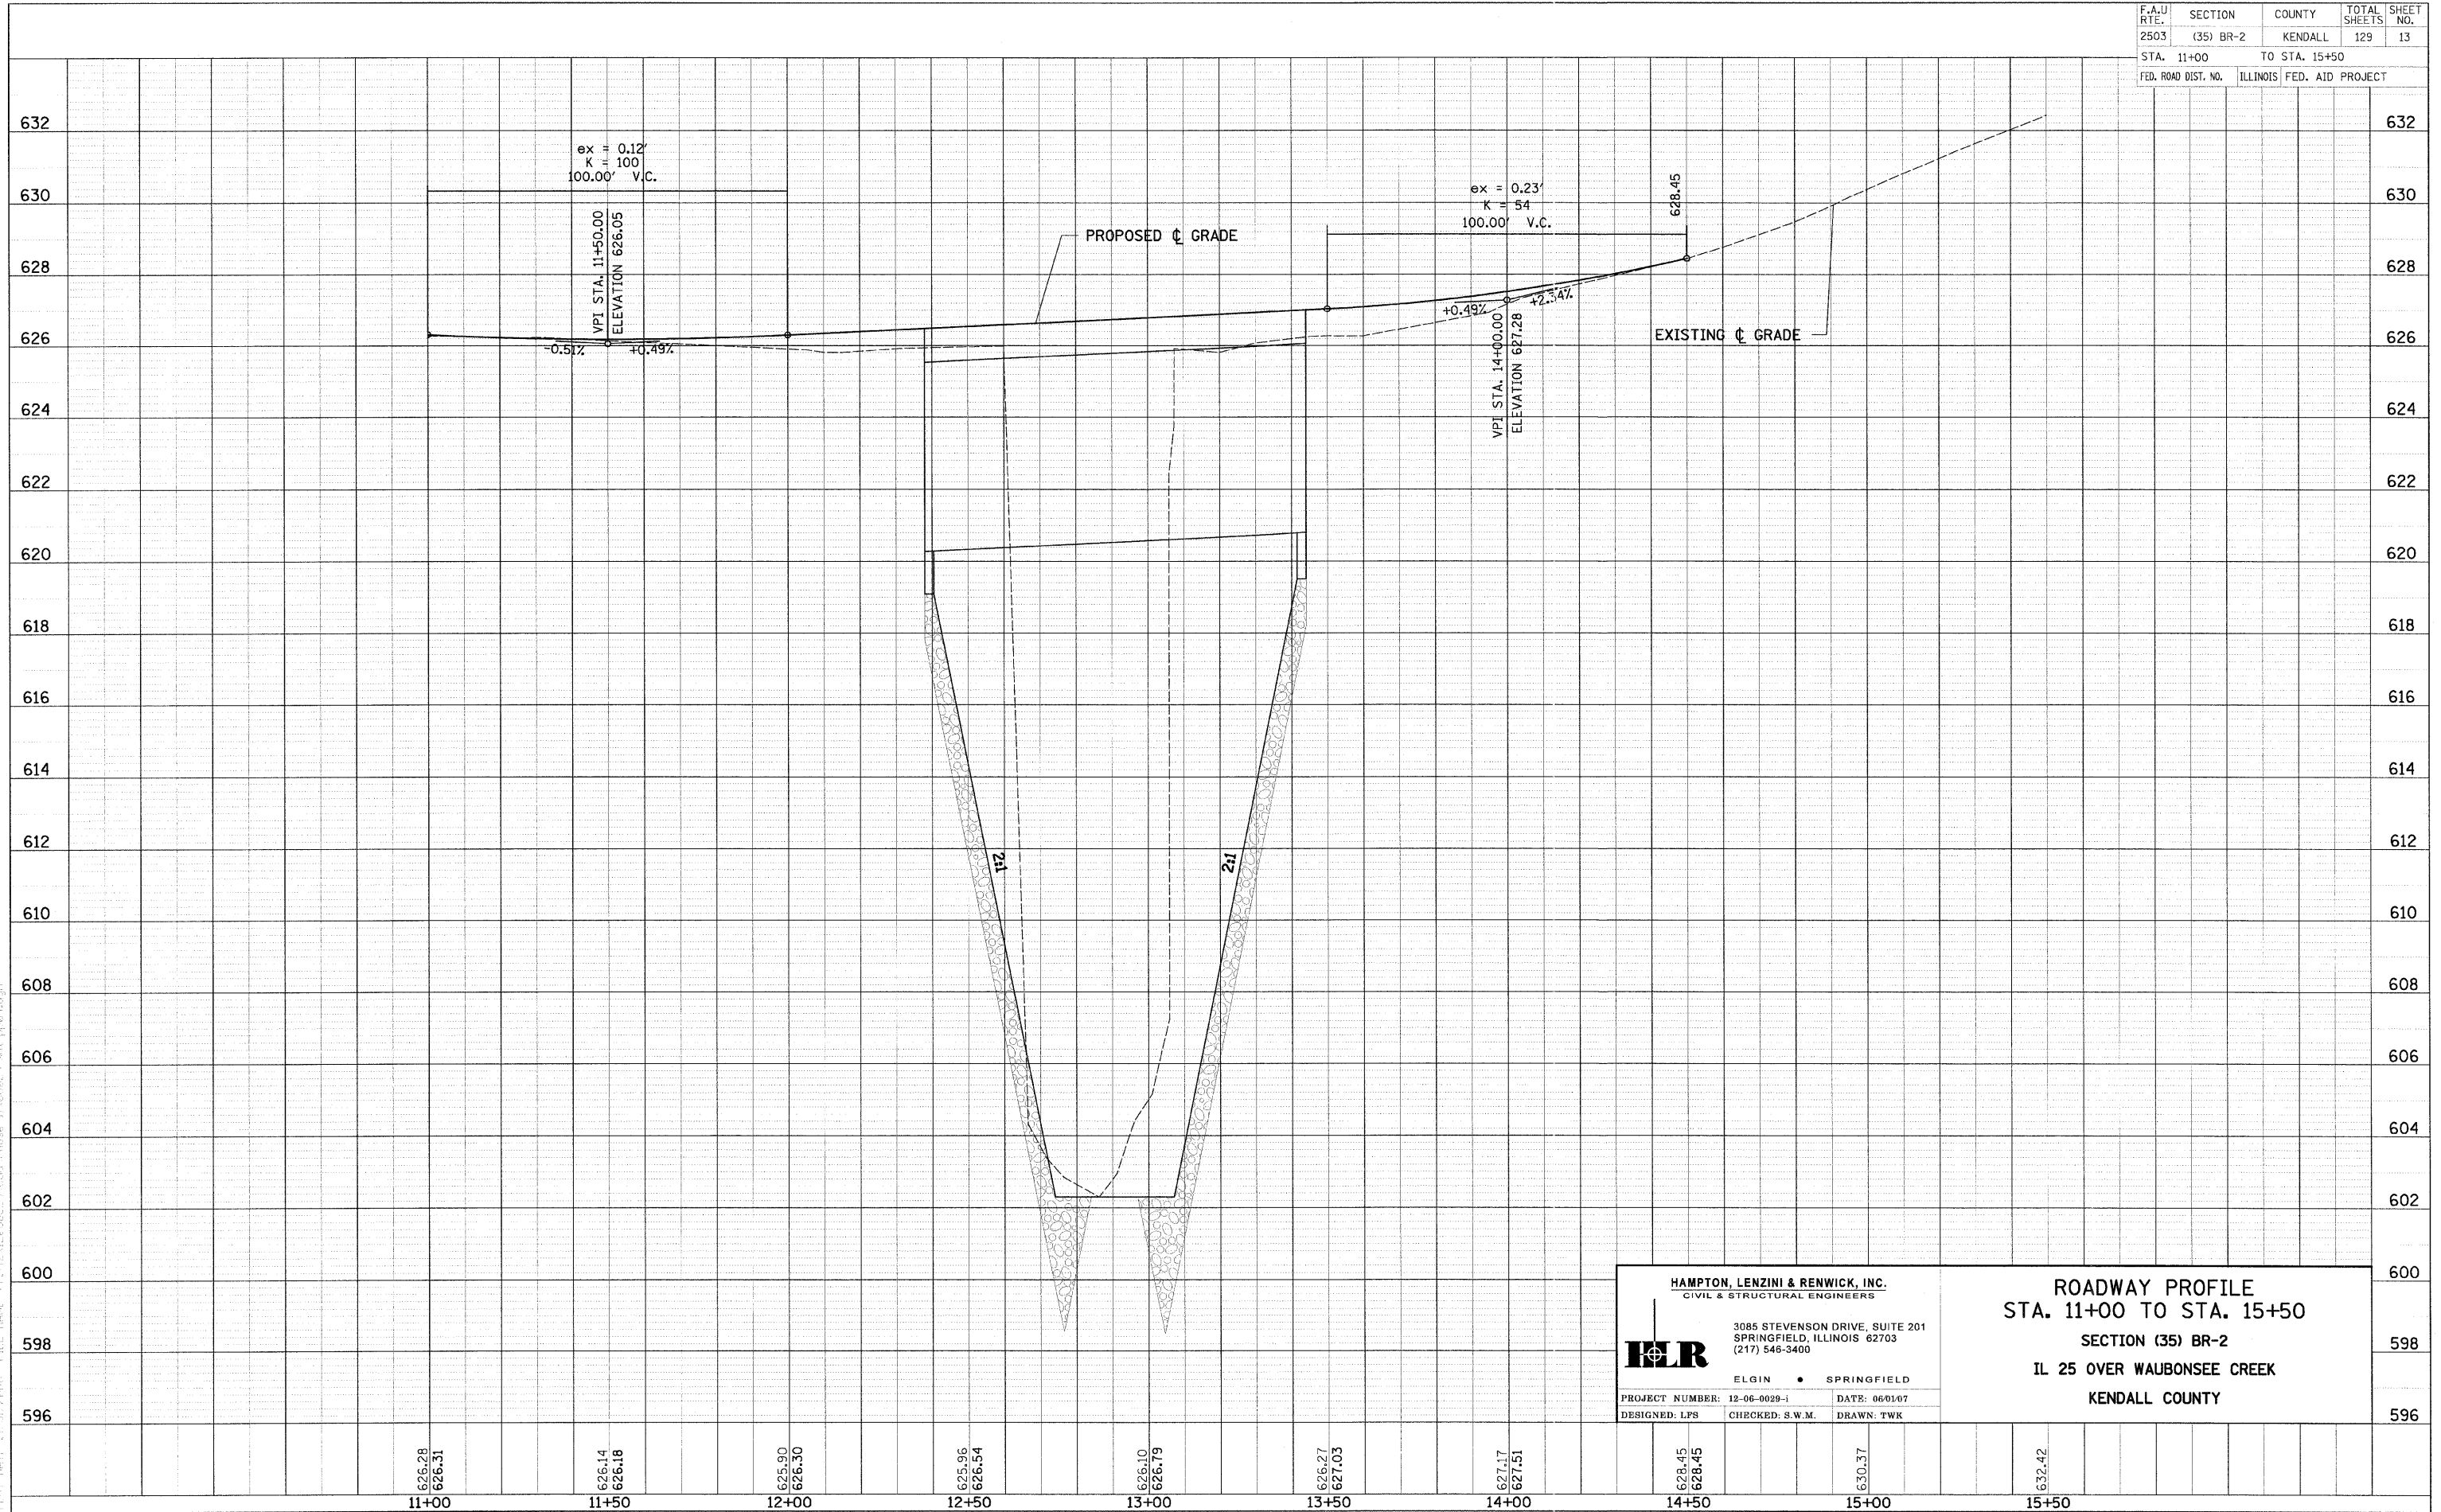


PROJECT: 12-06-0029-I
 FILE: 12-06-0029-I-01.dwg
 PLOT: 12-06-0029-I-01.dwg

HAMPTON, LENZINI & RENWICK, INC. CIVIL & STRUCTURAL ENGINEERS		ROADWAY PROFILE STA. 11+00 TO STA. 15+50 SECTION (35) BR-2 IL 25 OVER WAUBONSEE CREEK KENDALL COUNTY	
3085 STEVENSON DRIVE, SUITE 201 SPRINGFIELD, ILLINOIS 62703 (217) 548-3400		ELGIN • SPRINGFIELD	
PROJECT NUMBER: 12-06-0029-I	DATE: 06/01/07		
DESIGNED: LFS	CHECKED: S.W.M.	DRAWN: TWK	