


F.A.P.	SECTION	COUNTY	TOTAL SHEETS	SHEET NO.
2503	(35) BR	KENDALL	129	118
STA. 10+00.00		TO STA. 10+13.22		
FED. ROAD DIST. NO.	ILLINOIS	FED. AID PROJECT		
65	70	75	80	

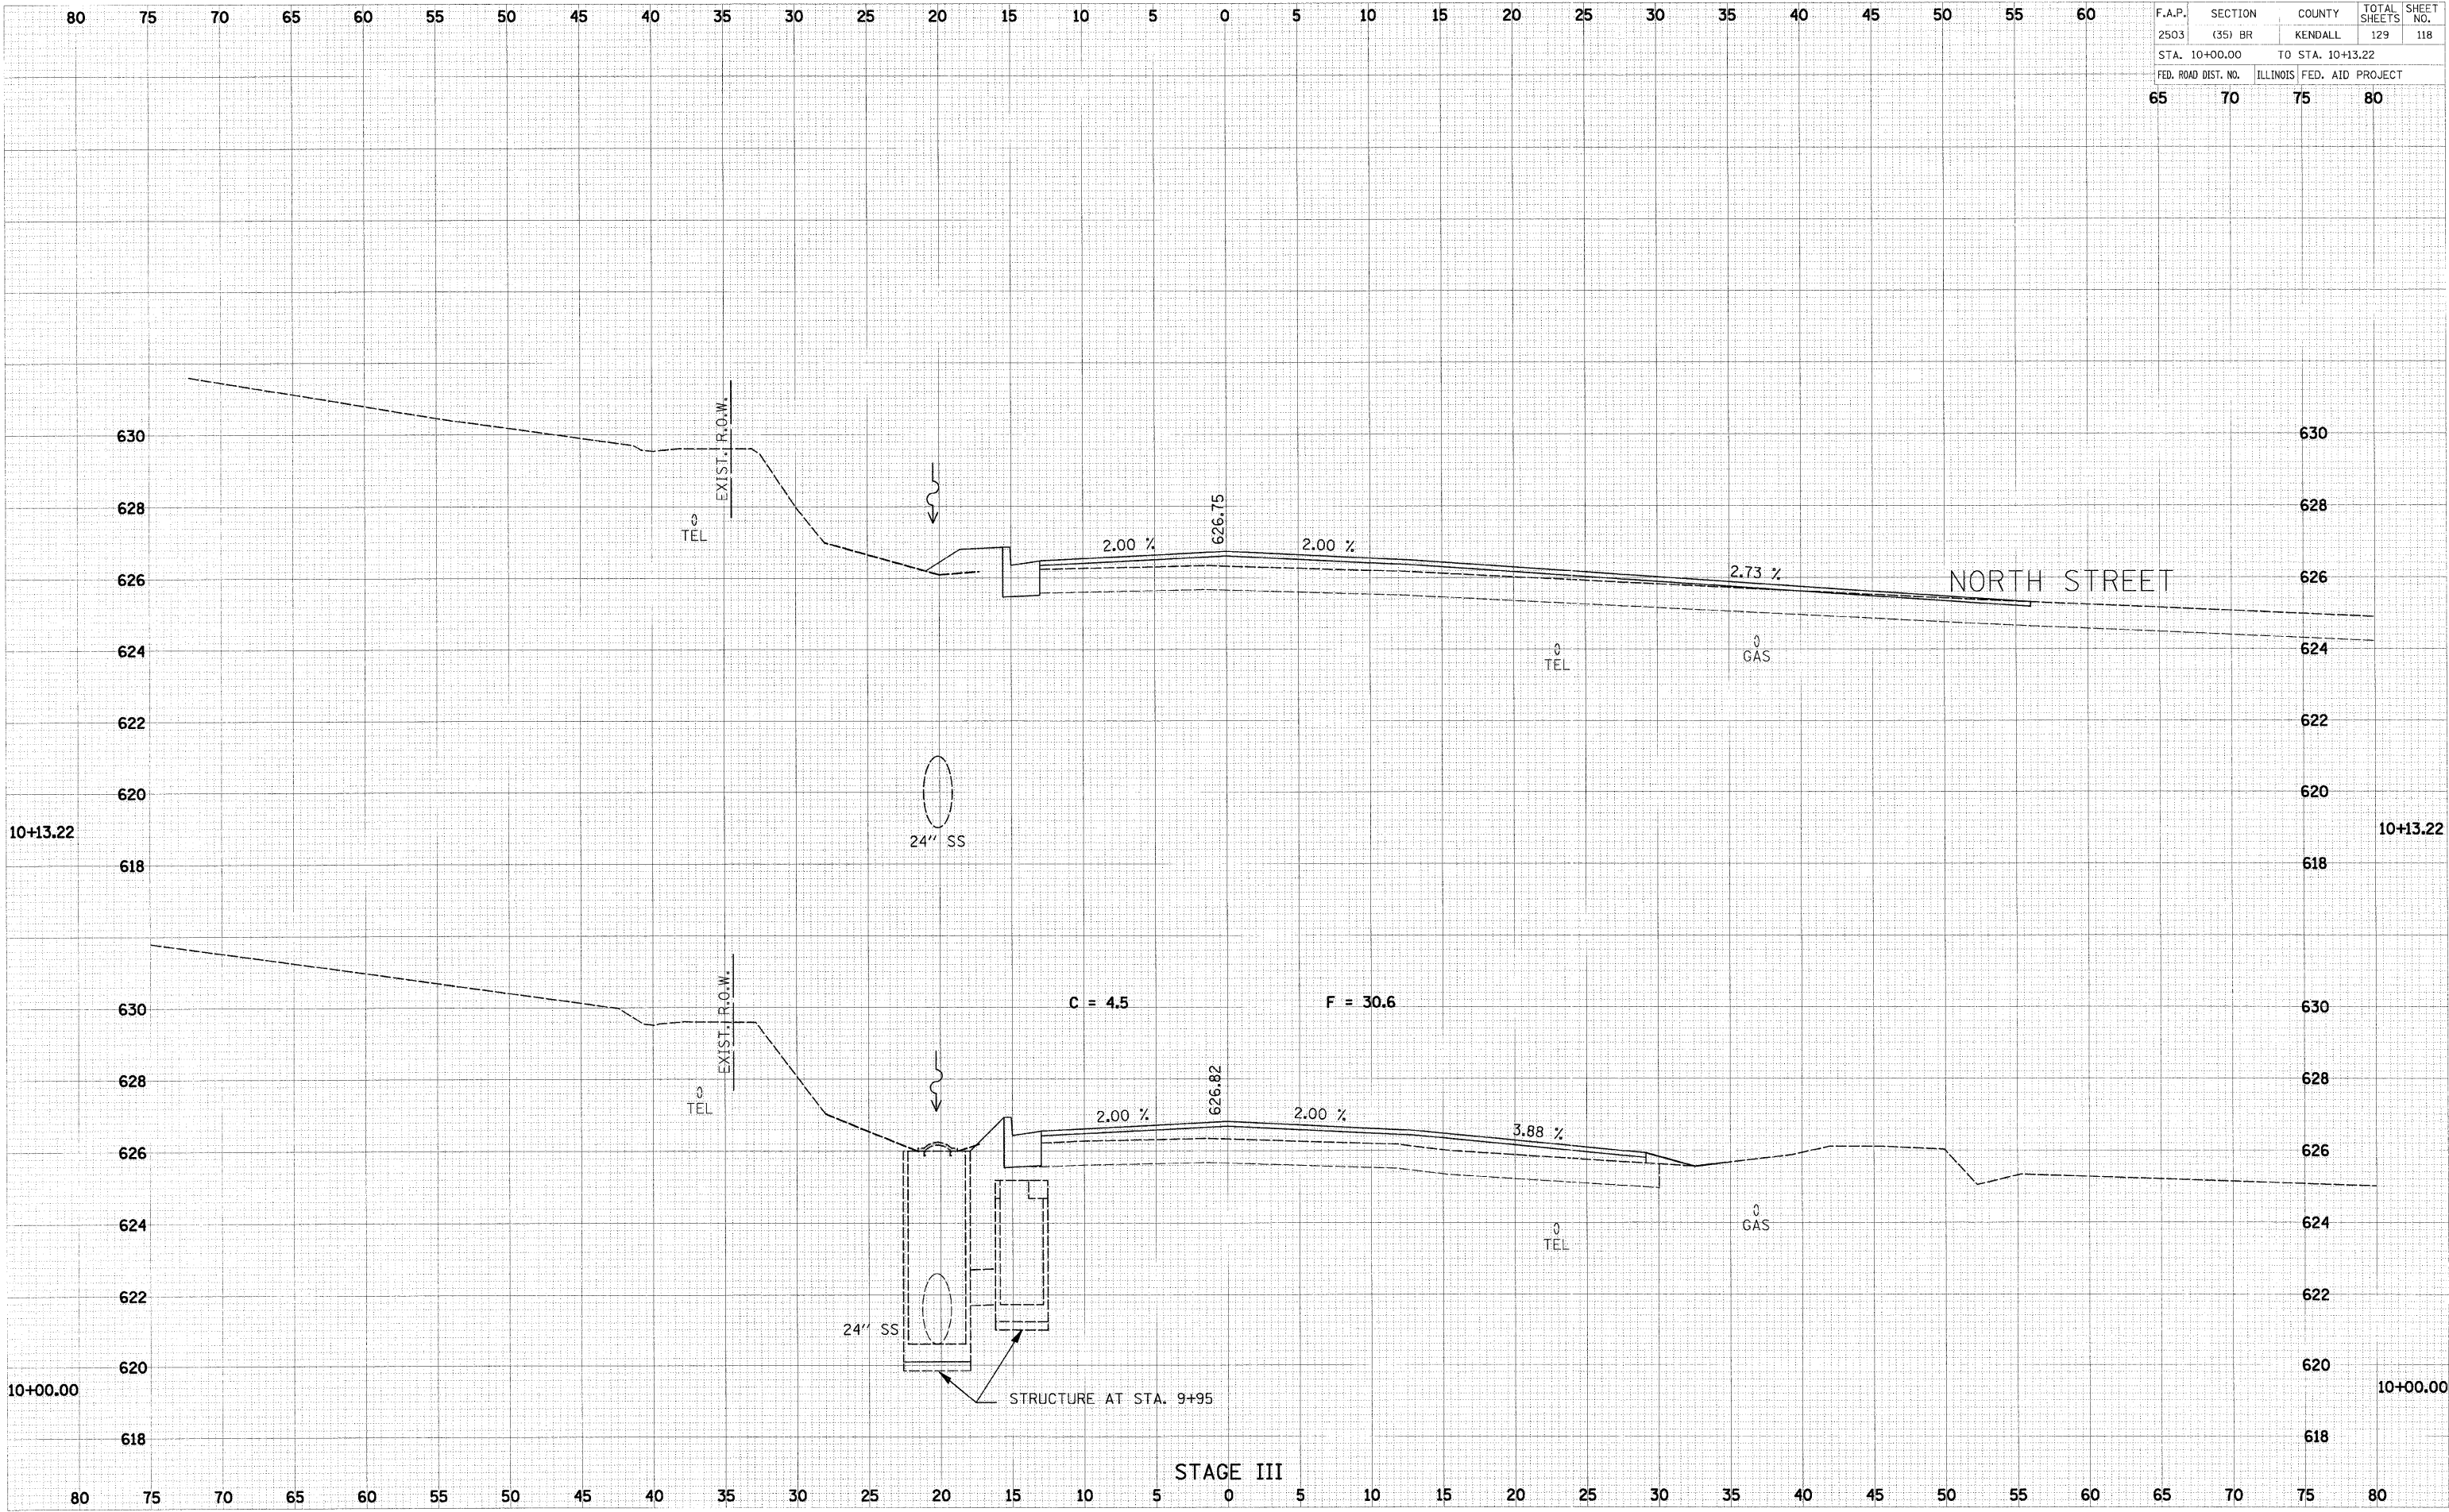



PLOT DATE = 1/31/2008
 FILE NAME = P:\A2\12060002\load\stage III\06023-ht-ss-stage3.dgn
 PLOT SCALE = 5/8" = 1' IN.
 USER NAME = 90586