


F.A.P. RTE.	SECTION	COUNTY	TOTAL SHEETS	SHEET NO.
592	121-1R, 121HV8	ST. CLAIR	239	168
STA. 104+00.00		TO STA. 109+45.00		
FED. ROAD DIST. NO.	ILLINOIS	FED. AID PROJECT		

BY	DATE
SURVEYED	
PLOTTED	
TEMPLATE	
NOTE BOOK	
AREAS CHECKED	
NO.	

BY	DATE
SURVEYED	
PLOTTED	
TEMPLATE	
NOTE BOOK	
AREAS CHECKED	
NO.	

PLOT DATE = 03/21/2007
 FILE NAME = h:\p\2105\m\corostat\design\wash\121hv8\121hv8.dwg
 PLOT SCALE = 1/8" = 1'-0"
 REFERENCE = WREF

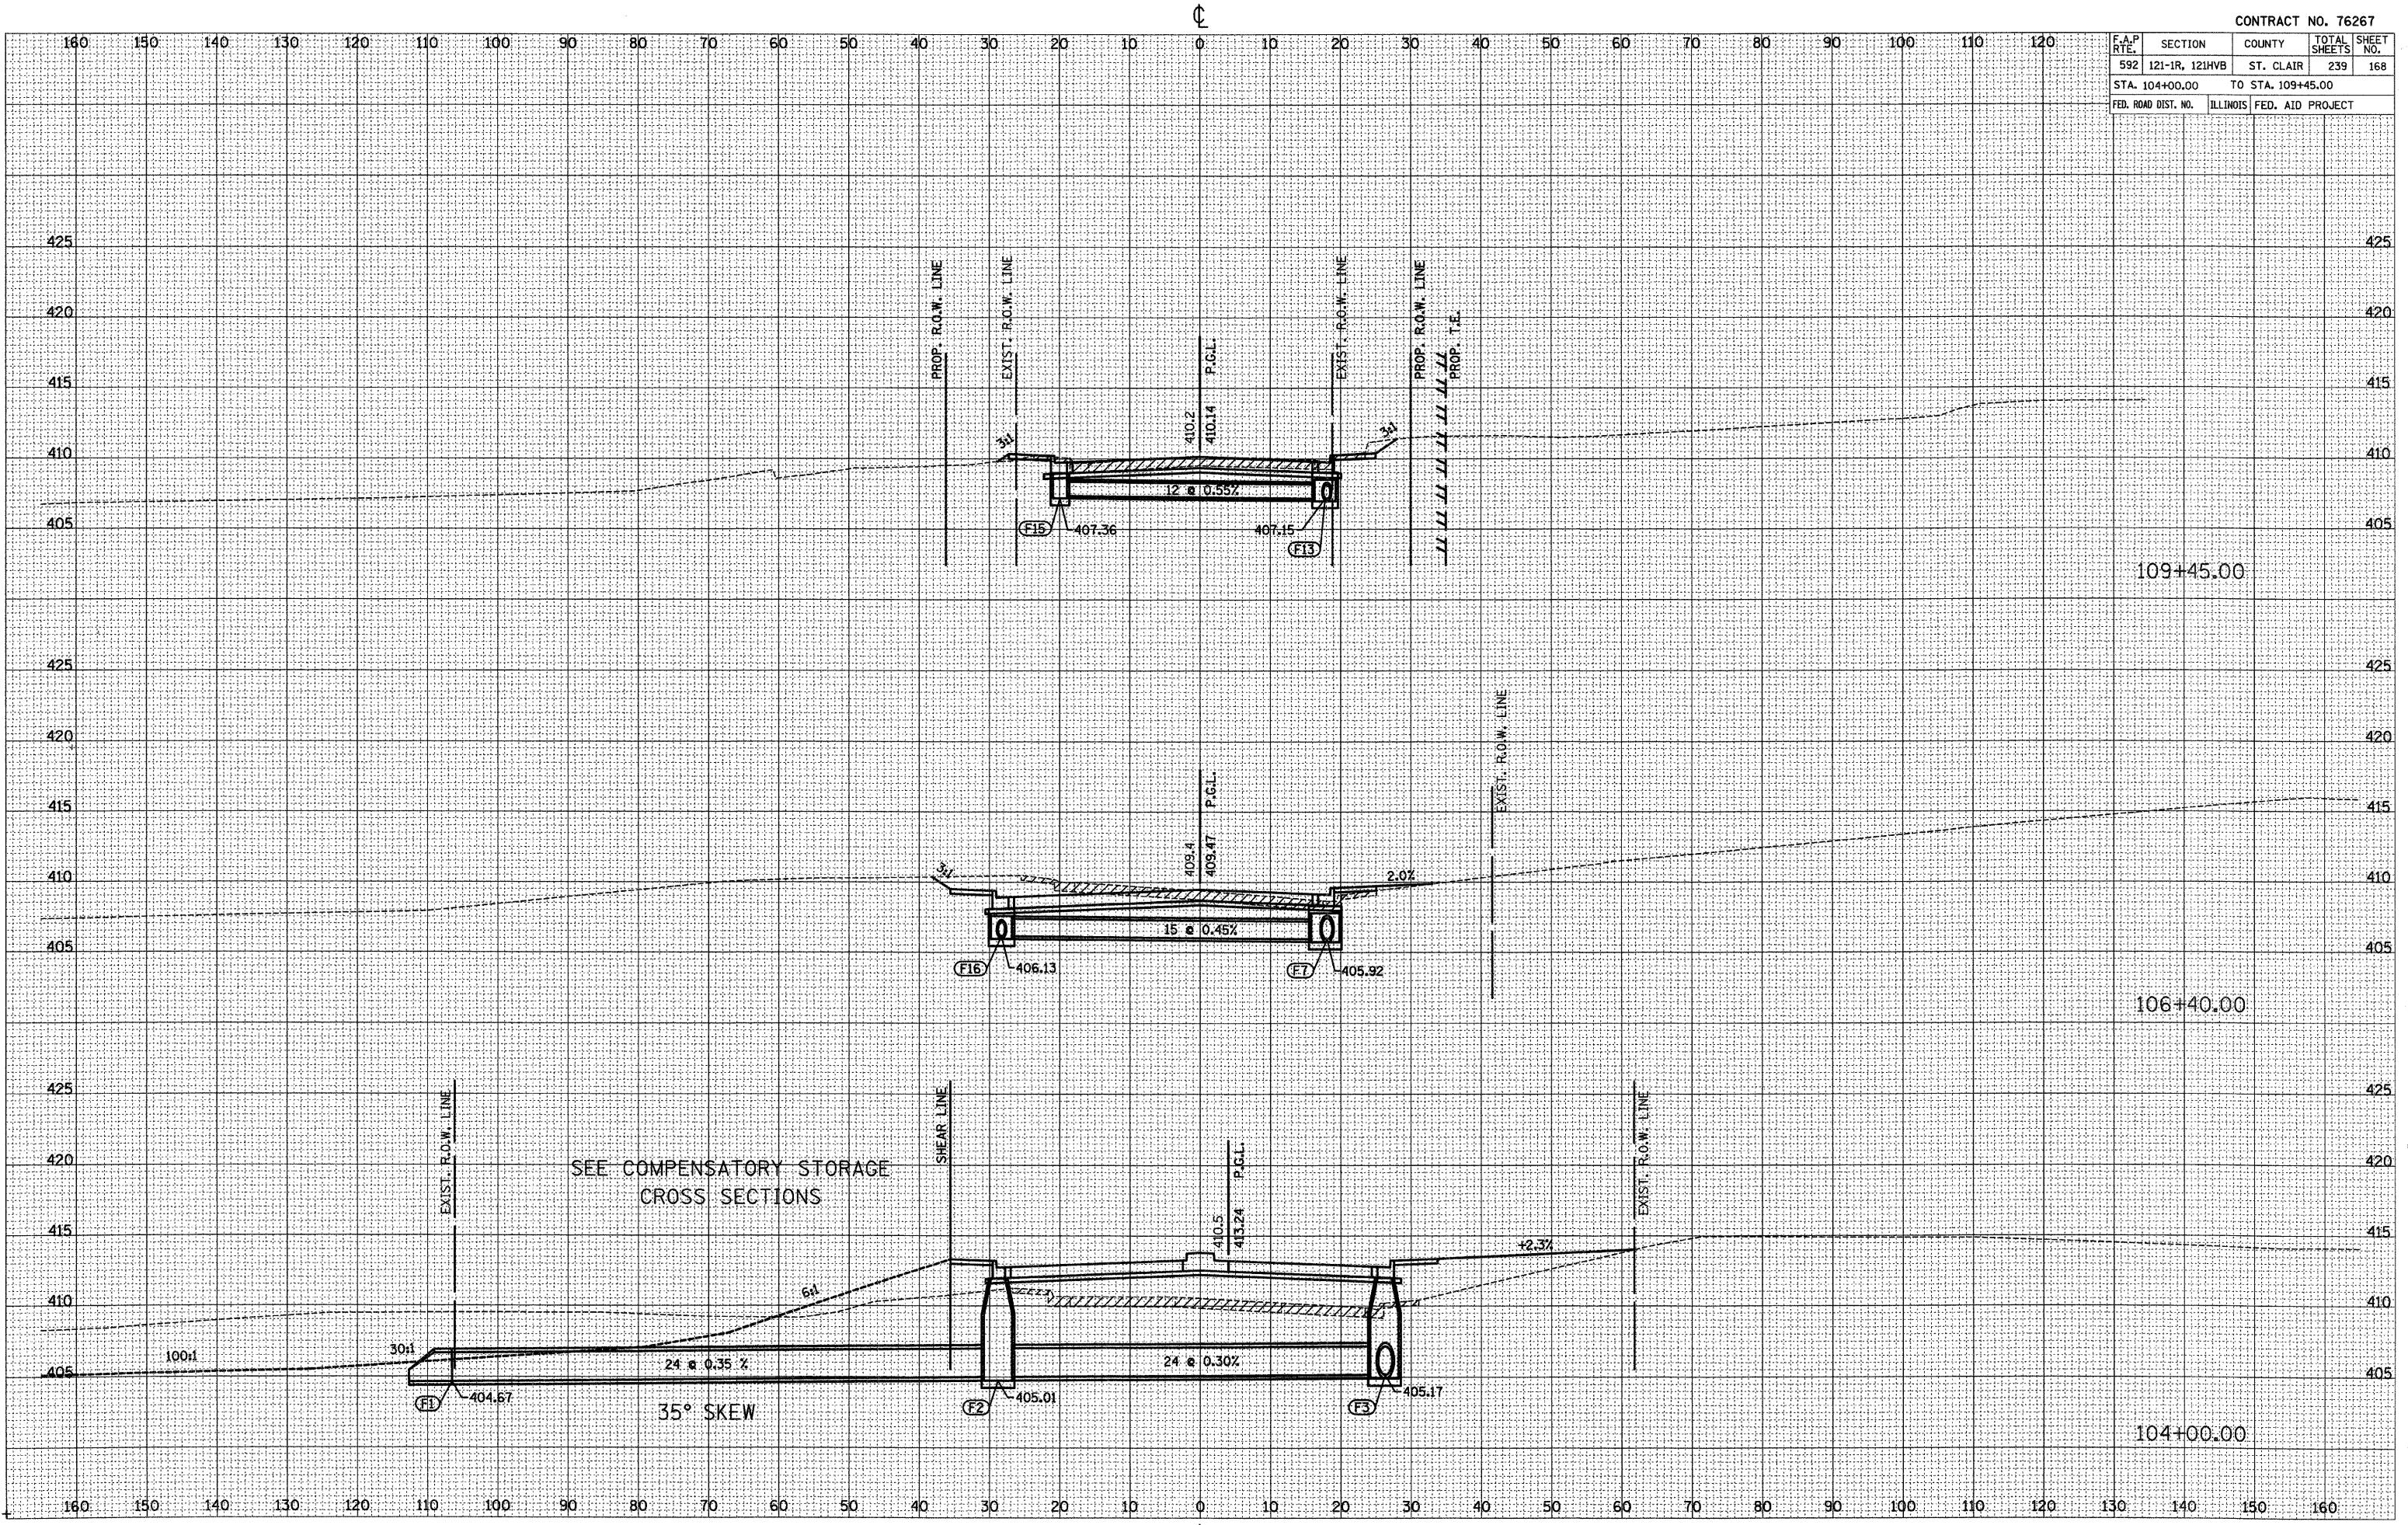

CULVERT PROFILES - RANGE LANE