


F.A.P. RTE.	SECTION	COUNTY	TOTAL SHEETS	SHEET NO.
592	121-1R, 121HVB	ST. CLAIR	239	219
STA. 404+25.00		TO STA. 405+00.00		
FED. ROAD DIST. NO.	ILLINOIS	FED. AID PROJECT		

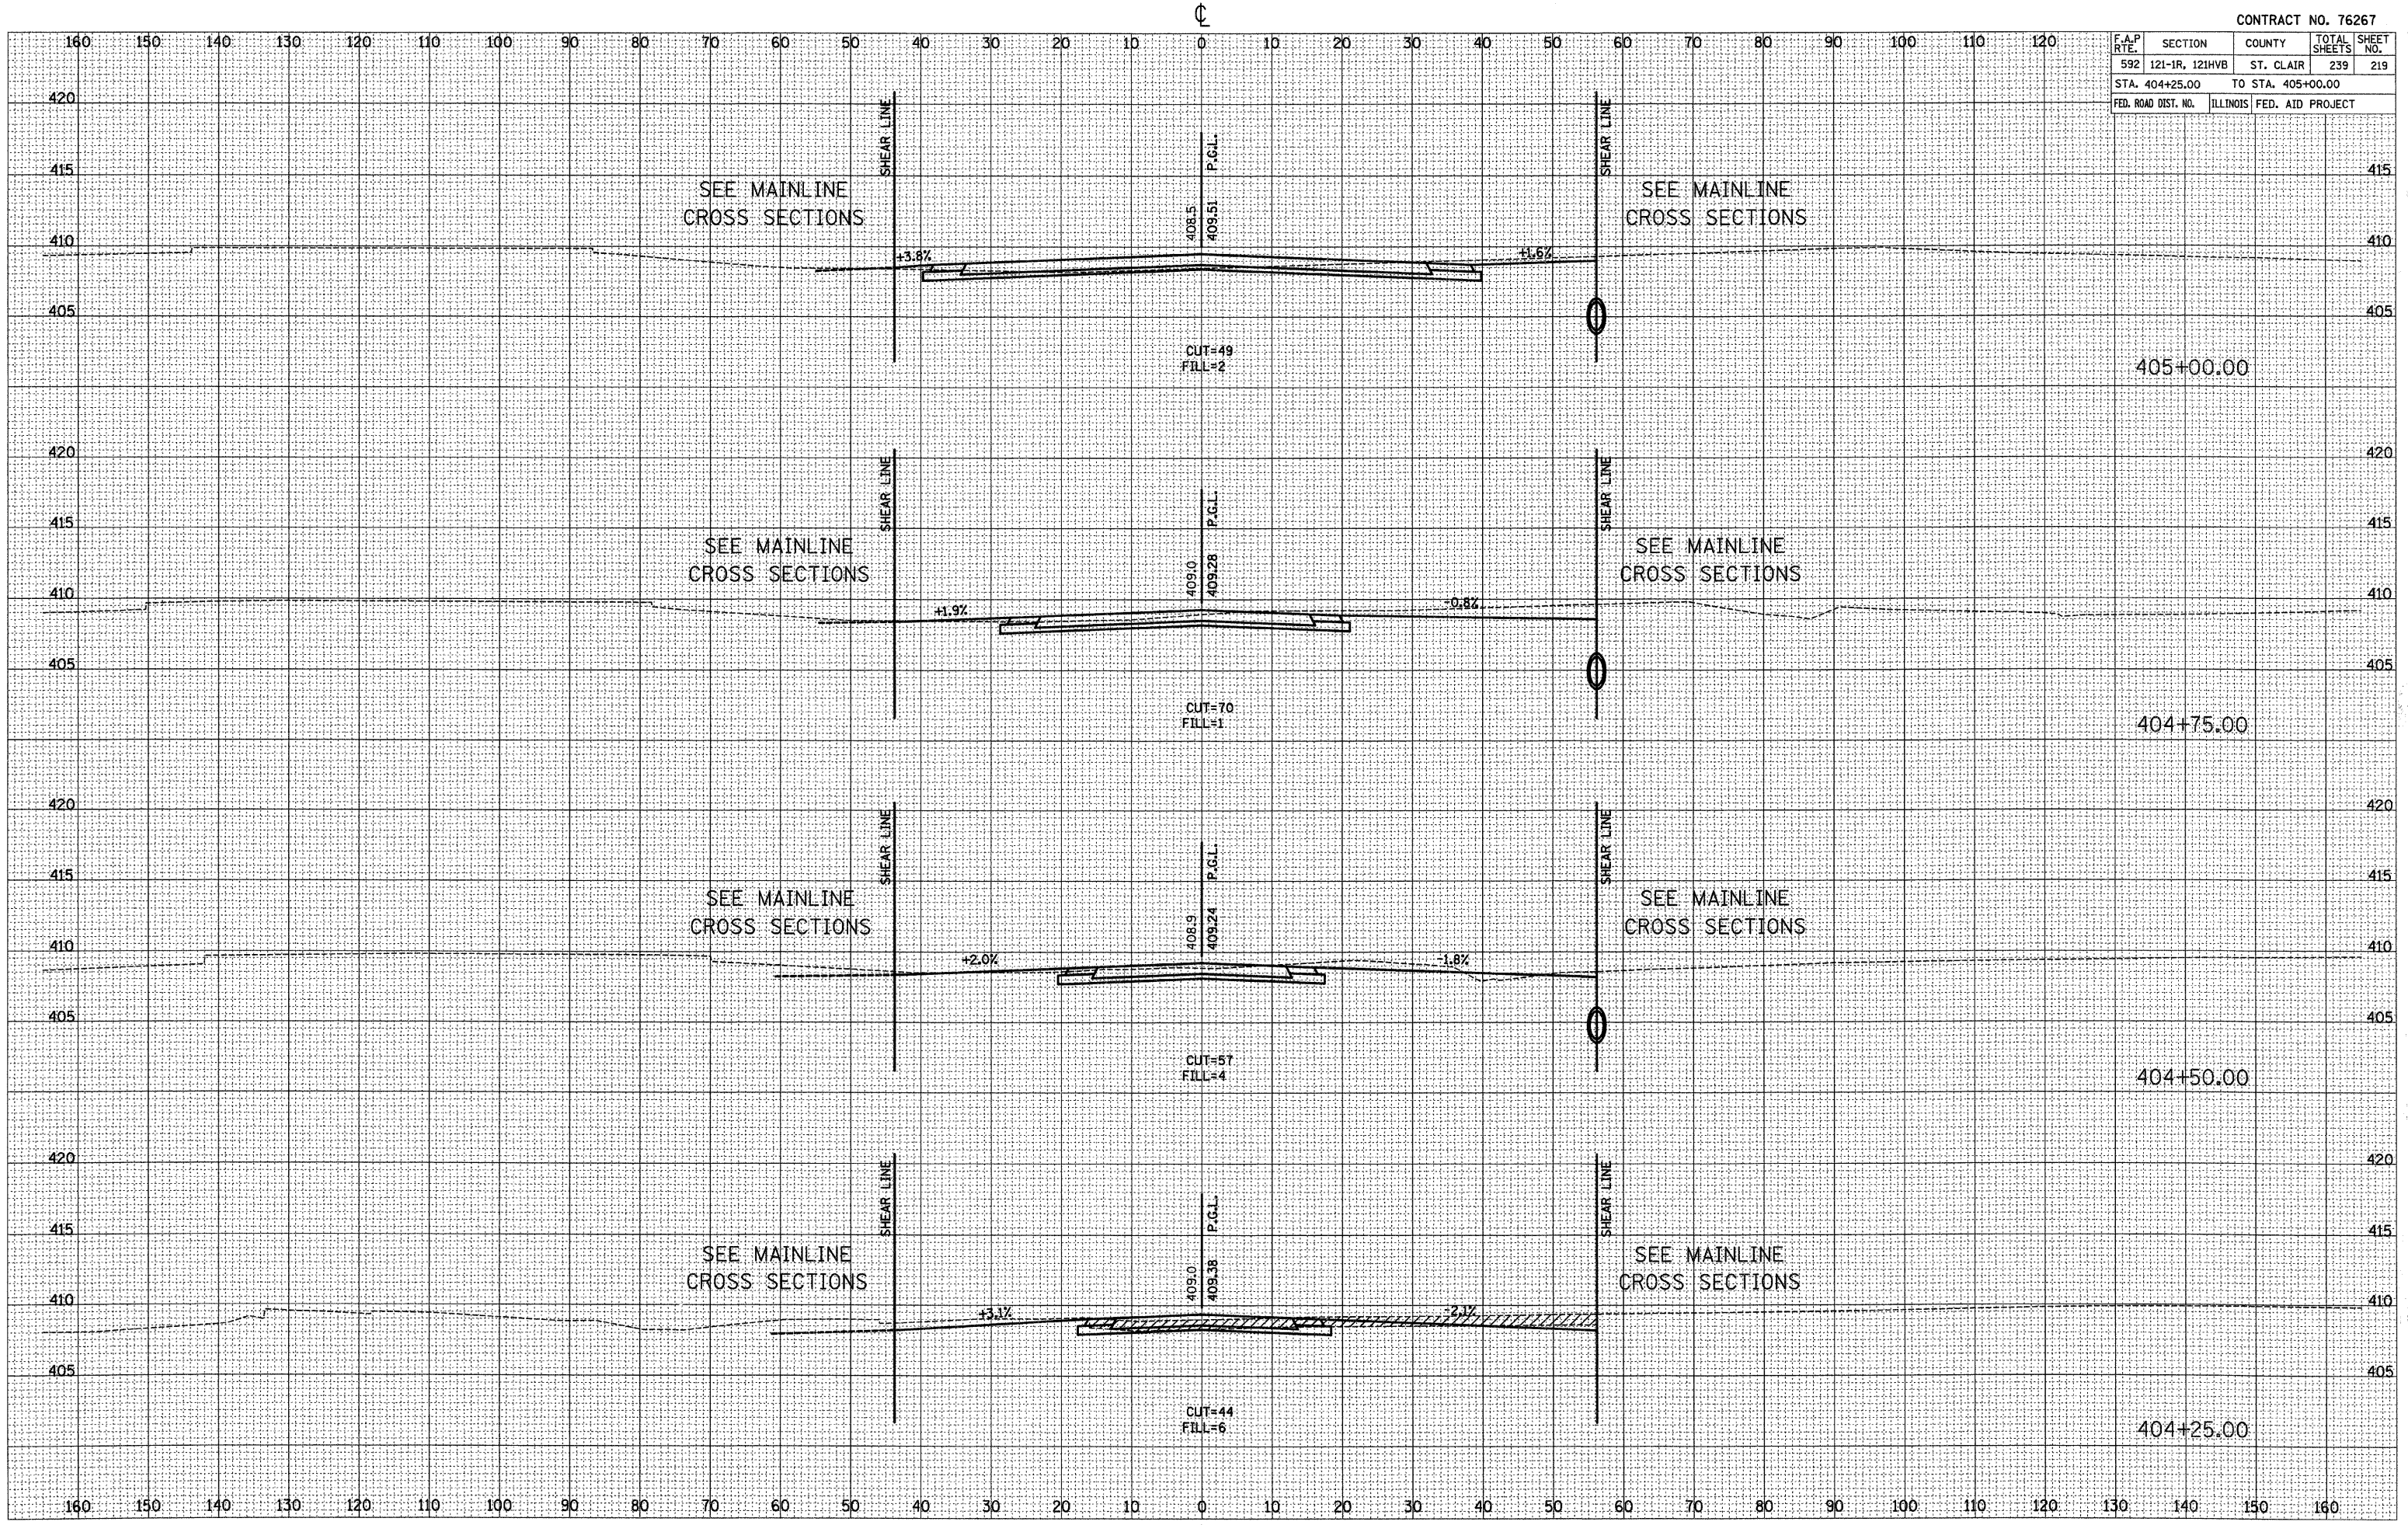

FINAL SURVEY	DATE
SURVEYED	
PLOTTED	
TEMPLATE	
NO. AREAS CHECKED	

ORIGINAL SURVEY	DATE
SURVEYED	
PLOTTED	
TEMPLATE	
NO. AREAS CHECKED	

PLOT DATE = 03/21/2007
 FILE NAME = H:\P21015\Microstation\Design\asphalt\03.dwg
 PLOT SCALE = 1/8" = 1' IN.
 REFERENCE = #REF#