


F.A.P. RTE.	SECTION	COUNTY	TOTAL SHEETS	SHEET NO.
592	121-1R, 121HV	ST. CLAIR	239	223
STA. 501+50.00		TO STA. 502+00.00		
FED. ROAD DIST. NO.	ILLINOIS	FED. AID PROJECT		

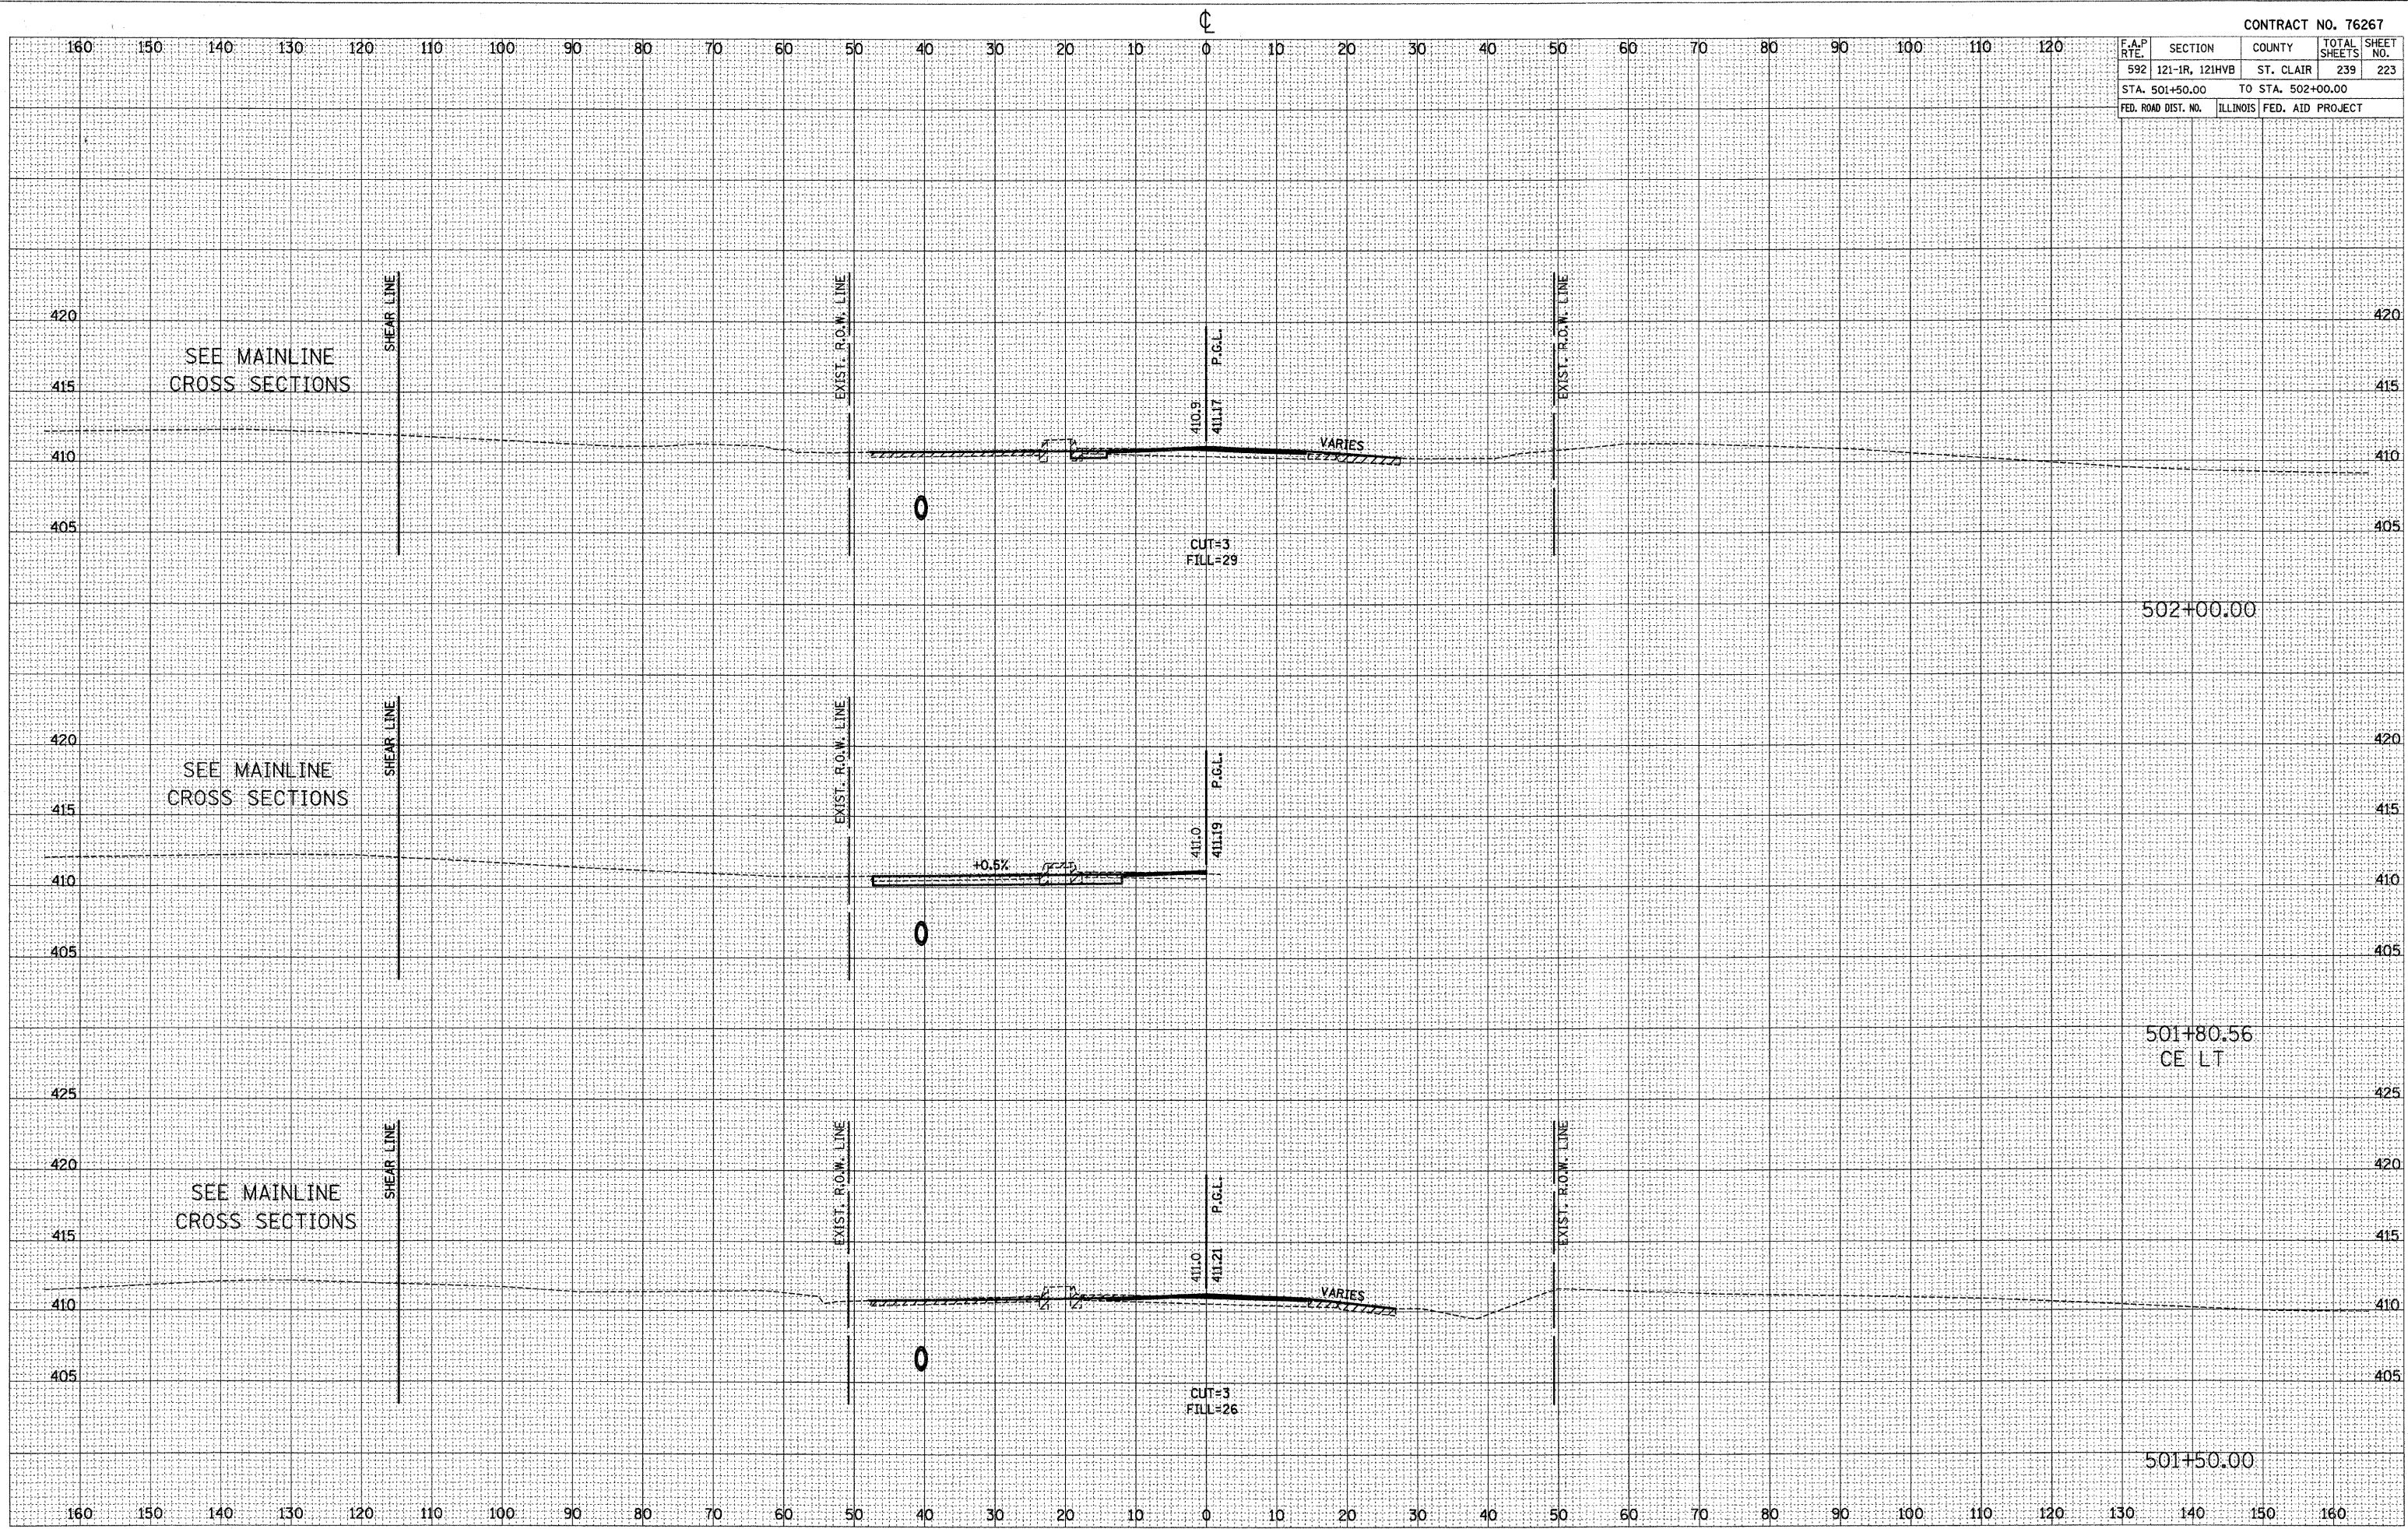

SEE MAINLINE CROSS SECTIONS

SEE MAINLINE CROSS SECTIONS

SEE MAINLINE CROSS SECTIONS

502+00.00

501+80.56  
CE LT

501+50.00

FRONTAGE ROAD

DATE	BY

DATE	BY

FINAL SURVEY  
CORRECTED  
PLOTTED  
AREAS CHECKED

ORIGINAL SURVEY  
CORRECTED  
PLOTTED  
AREAS CHECKED

PLOT DATE: 1/28/2008  
FILE NAME: H:\P21015\Microstation\Design\sheet\501+50.00.dwg  
PLOT SCALE: 1/8"=1'-0"  
REFERENCE: #REF#