


F.A.P. RTE.	SECTION	COUNTY	TOTAL SHEETS	SHEET NO.
592	121-1R, 121HVB	ST. CLAIR	239	229
STA. 508+00.00		TO STA. 509+50.00		
FED. ROAD DIST. NO.	ILLINOIS	FED. AID PROJECT		

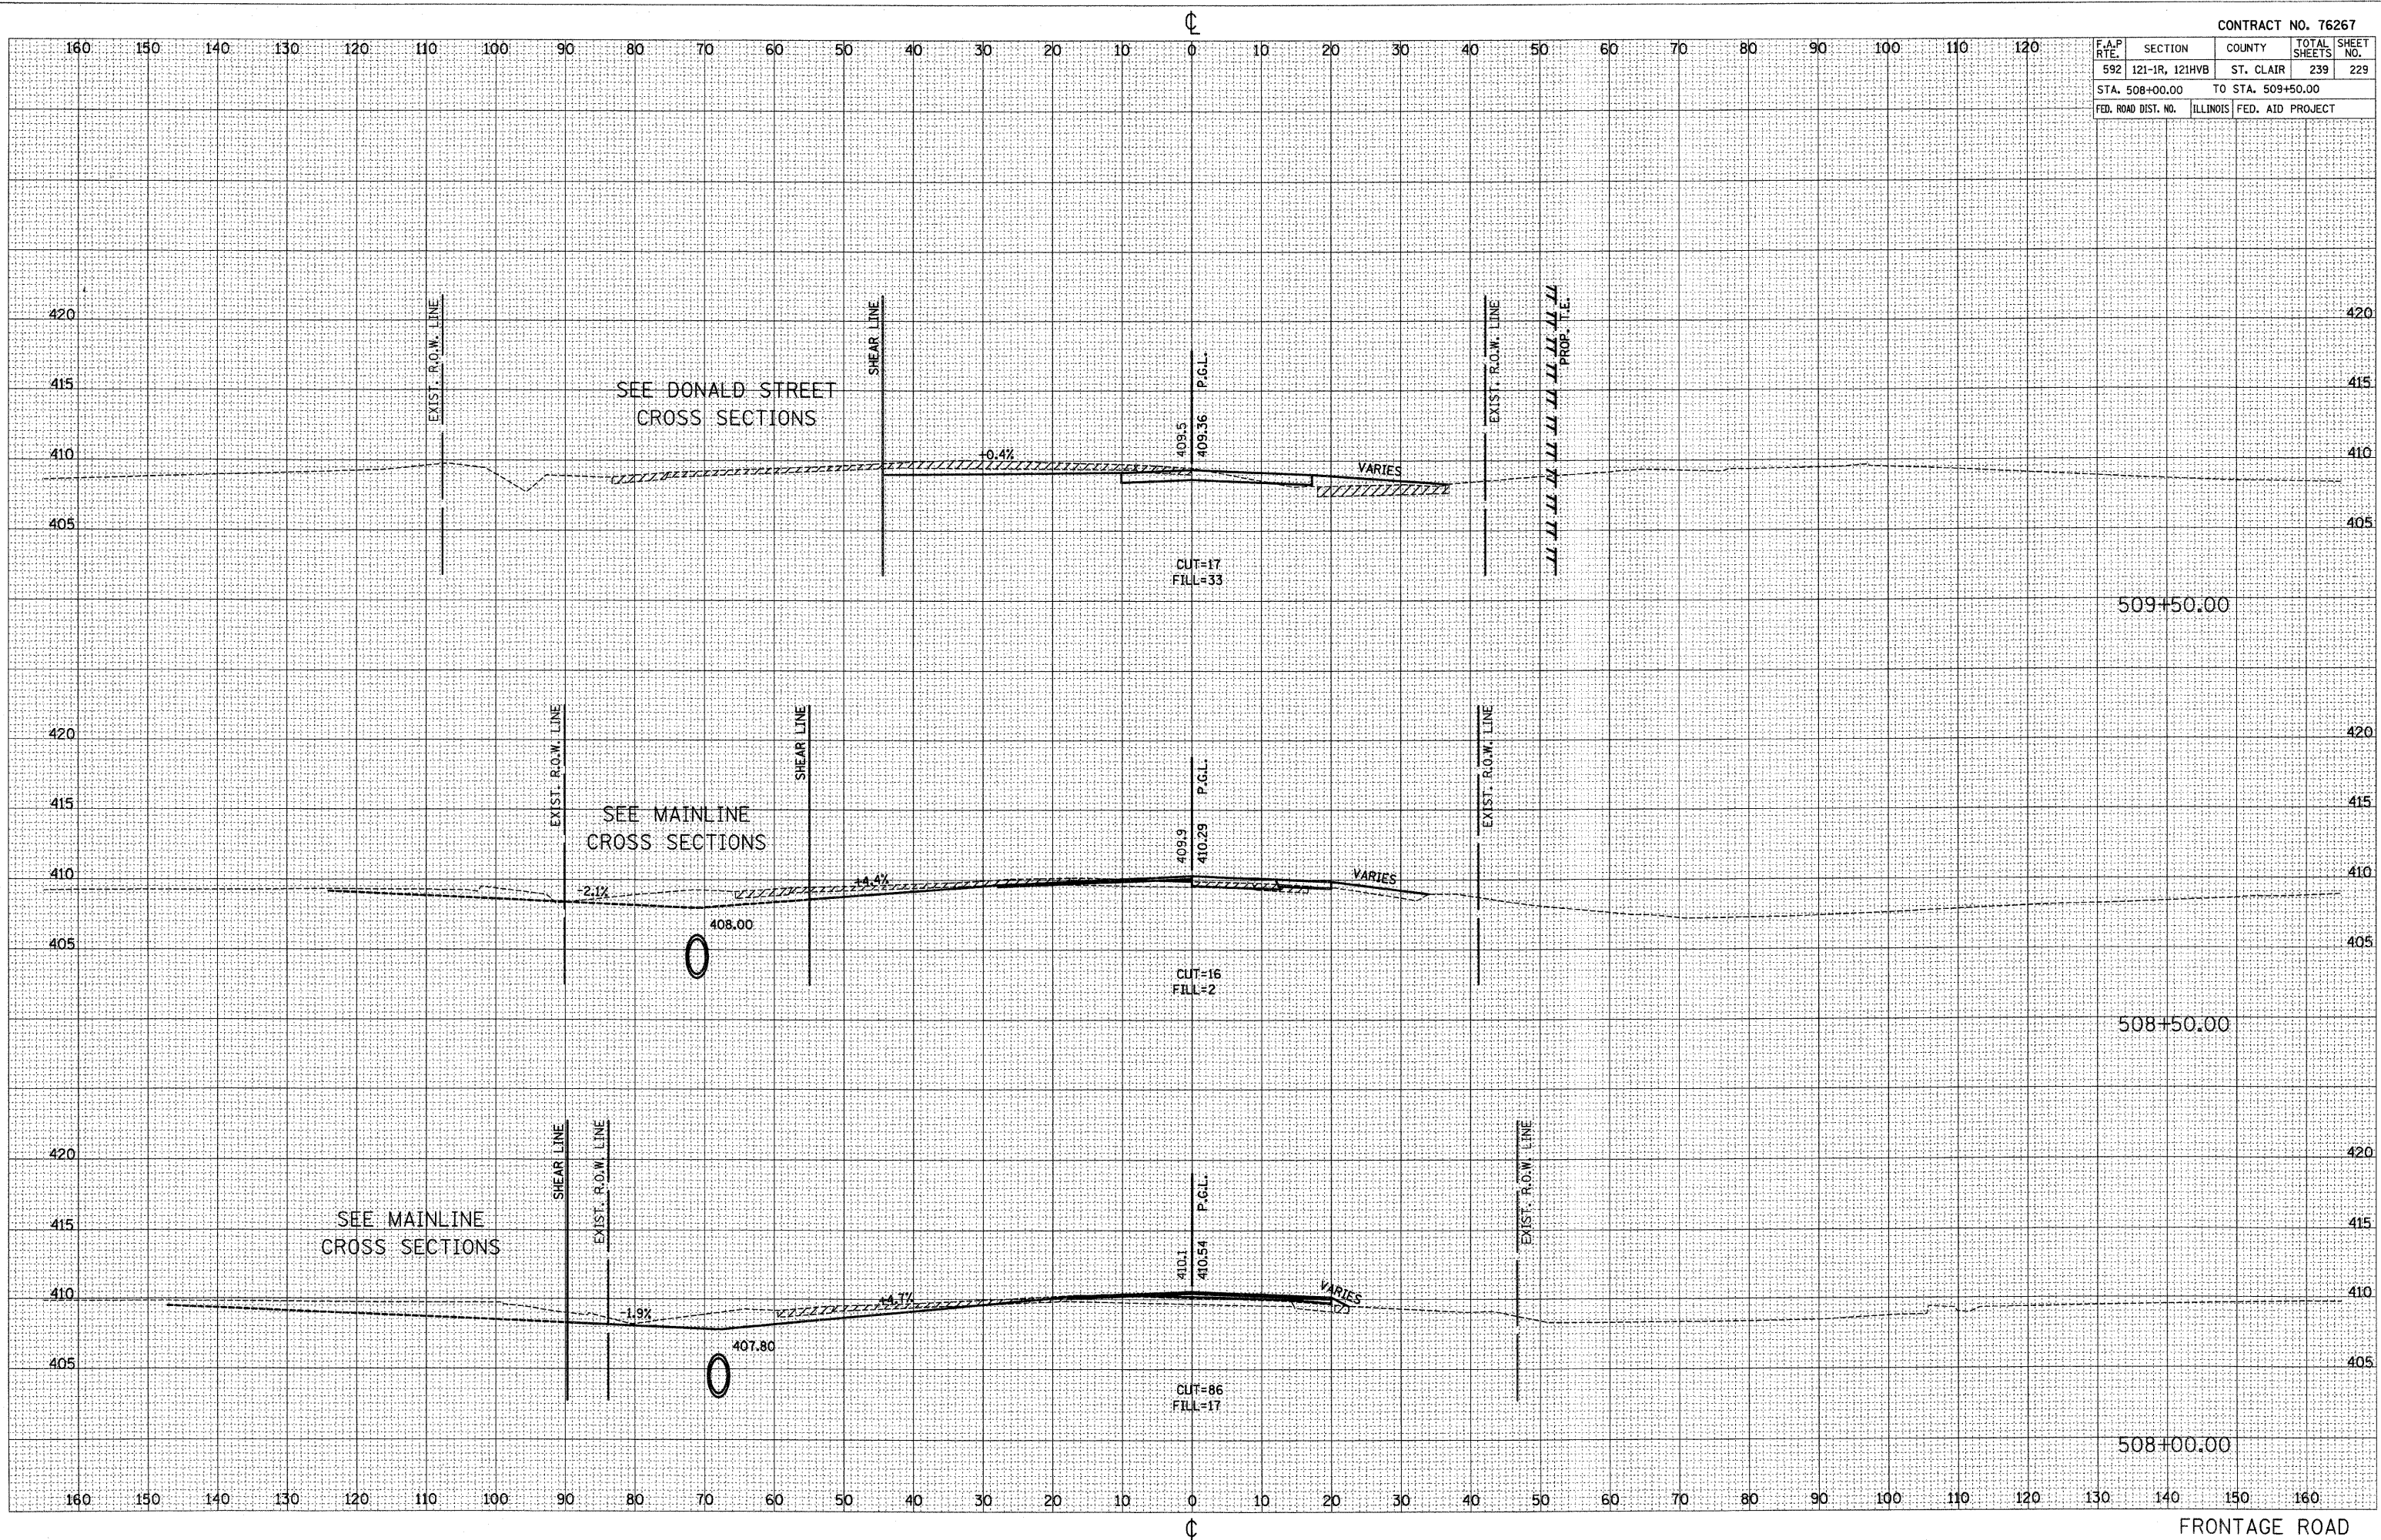

DATE	BY

SURVEYED
 PLOTTED
 TEMPLATE
 AREAS CHECKED
 NO.

DATE	BY

ORIGINAL SURVEY
 PLOTTED
 TEMPLATE
 AREAS CHECKED
 NO.

PLOT DATE = 1/28/2008
 FILE NAME = H:\P\21015\Microsoft\Design\AutoCAD\21015.dwg
 PLOT SCALE = 1/8" = 10.0000' / IN.
 REFERENCE = #REF#