

FAP 674 (IL. 158)

335+00

340+00

MATCHLINE STA. 342+00

SOUTH BOUND IL. 158

BEGIN PROFILE CORRECTION STA. 336+48

30' BUTT JOINT


PROFILE CORRECTION

STA. 339+09

OVERLAY



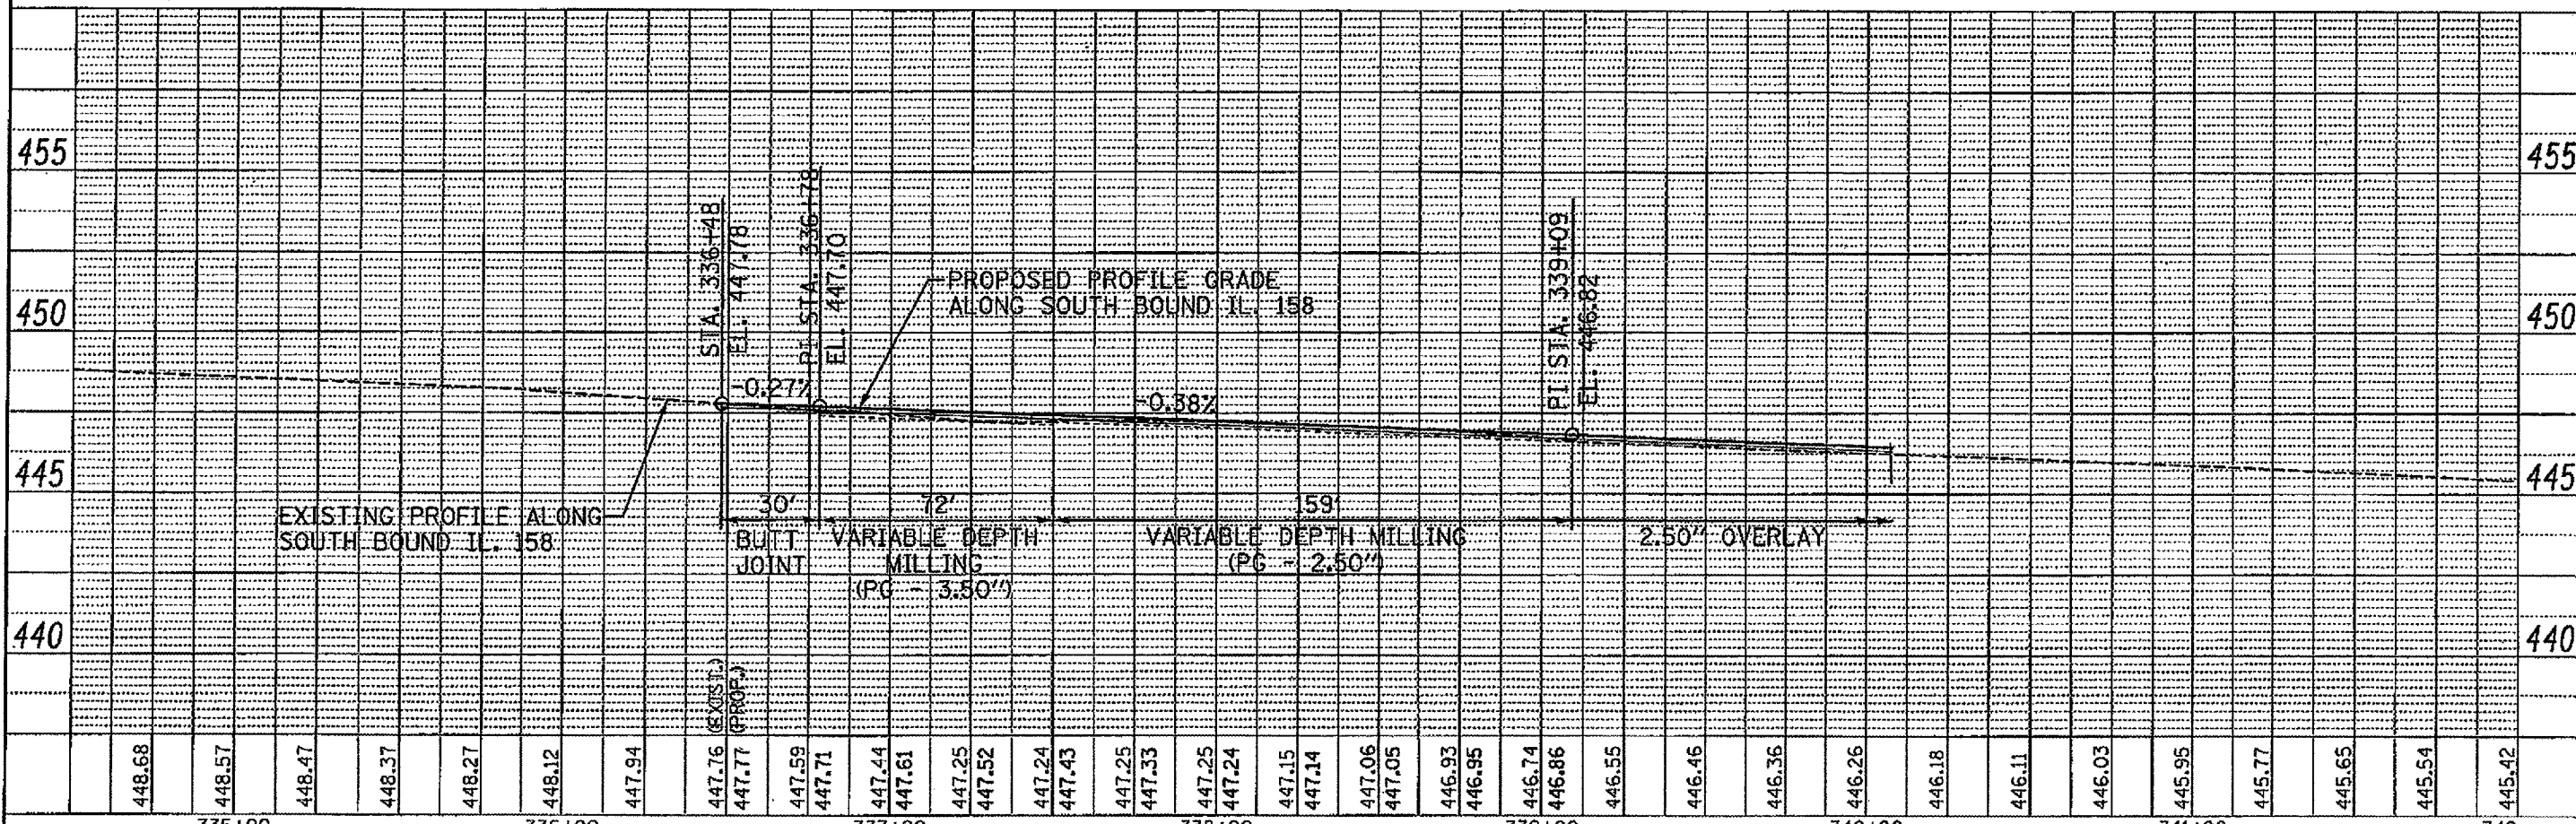

FILE NAME = C:\PP84.S01L105.dgn	USER NAME = eow12	DESIGNED - DHP	REVISED - 03/12/08	<b>STATE OF ILLINOIS</b> <b>DEPARTMENT OF TRANSPORTATION</b>	<b>PLAN &amp; PROFILE IL.158 SOUTH BOUND</b>		F.A.P. RTE.	SECTION	COUNTY	TOTAL SHEETS	SHEET NO.
		DRAWN - EOW	REVISED -		674	410, 410-1-I	ST. CLAIR	41	21		
PLOT SCALE = 25:1		CHECKED - SAR	REVISED -		SCALE: SHEET NO. OF SHEETS STA. TO STA.		CONTRACT NO. 76614				
PLOT DATE = 3/12/2008		DATE - 01/30/08	REVISED - 1"=50'		FED. ROAD DIST. NO. ILLINOIS FED. AID PROJECT						