

ADAMS STREET WIDENING & RESURFACING

F.A.U. ROUTE NO.	SECTION	ILLINOIS PROJECT	CONTRACT NO.	COUNTY	TOTAL SHEETS	SHEET NUMBER
6039	07-00156-00-WR	M-5052 (25)	87354	LASALLE	22	21

**PLAN**

BY: \_\_\_\_\_ DATE: \_\_\_\_\_

NOTE BOOK NO. \_\_\_\_\_

SURVEYED \_\_\_\_\_ PLOTTED \_\_\_\_\_

GRADES CHECKED \_\_\_\_\_

B.M.'S NOTED \_\_\_\_\_

STRUCTURE NOTATIONS CHKD \_\_\_\_\_

**PROFILE**

BY: \_\_\_\_\_ DATE: \_\_\_\_\_


NOTE BOOK NO. \_\_\_\_\_

SURVEYED \_\_\_\_\_ PLOTTED \_\_\_\_\_

GRADES CHECKED \_\_\_\_\_

B.M.'S NOTED \_\_\_\_\_

STRUCTURE NOTATIONS CHKD \_\_\_\_\_

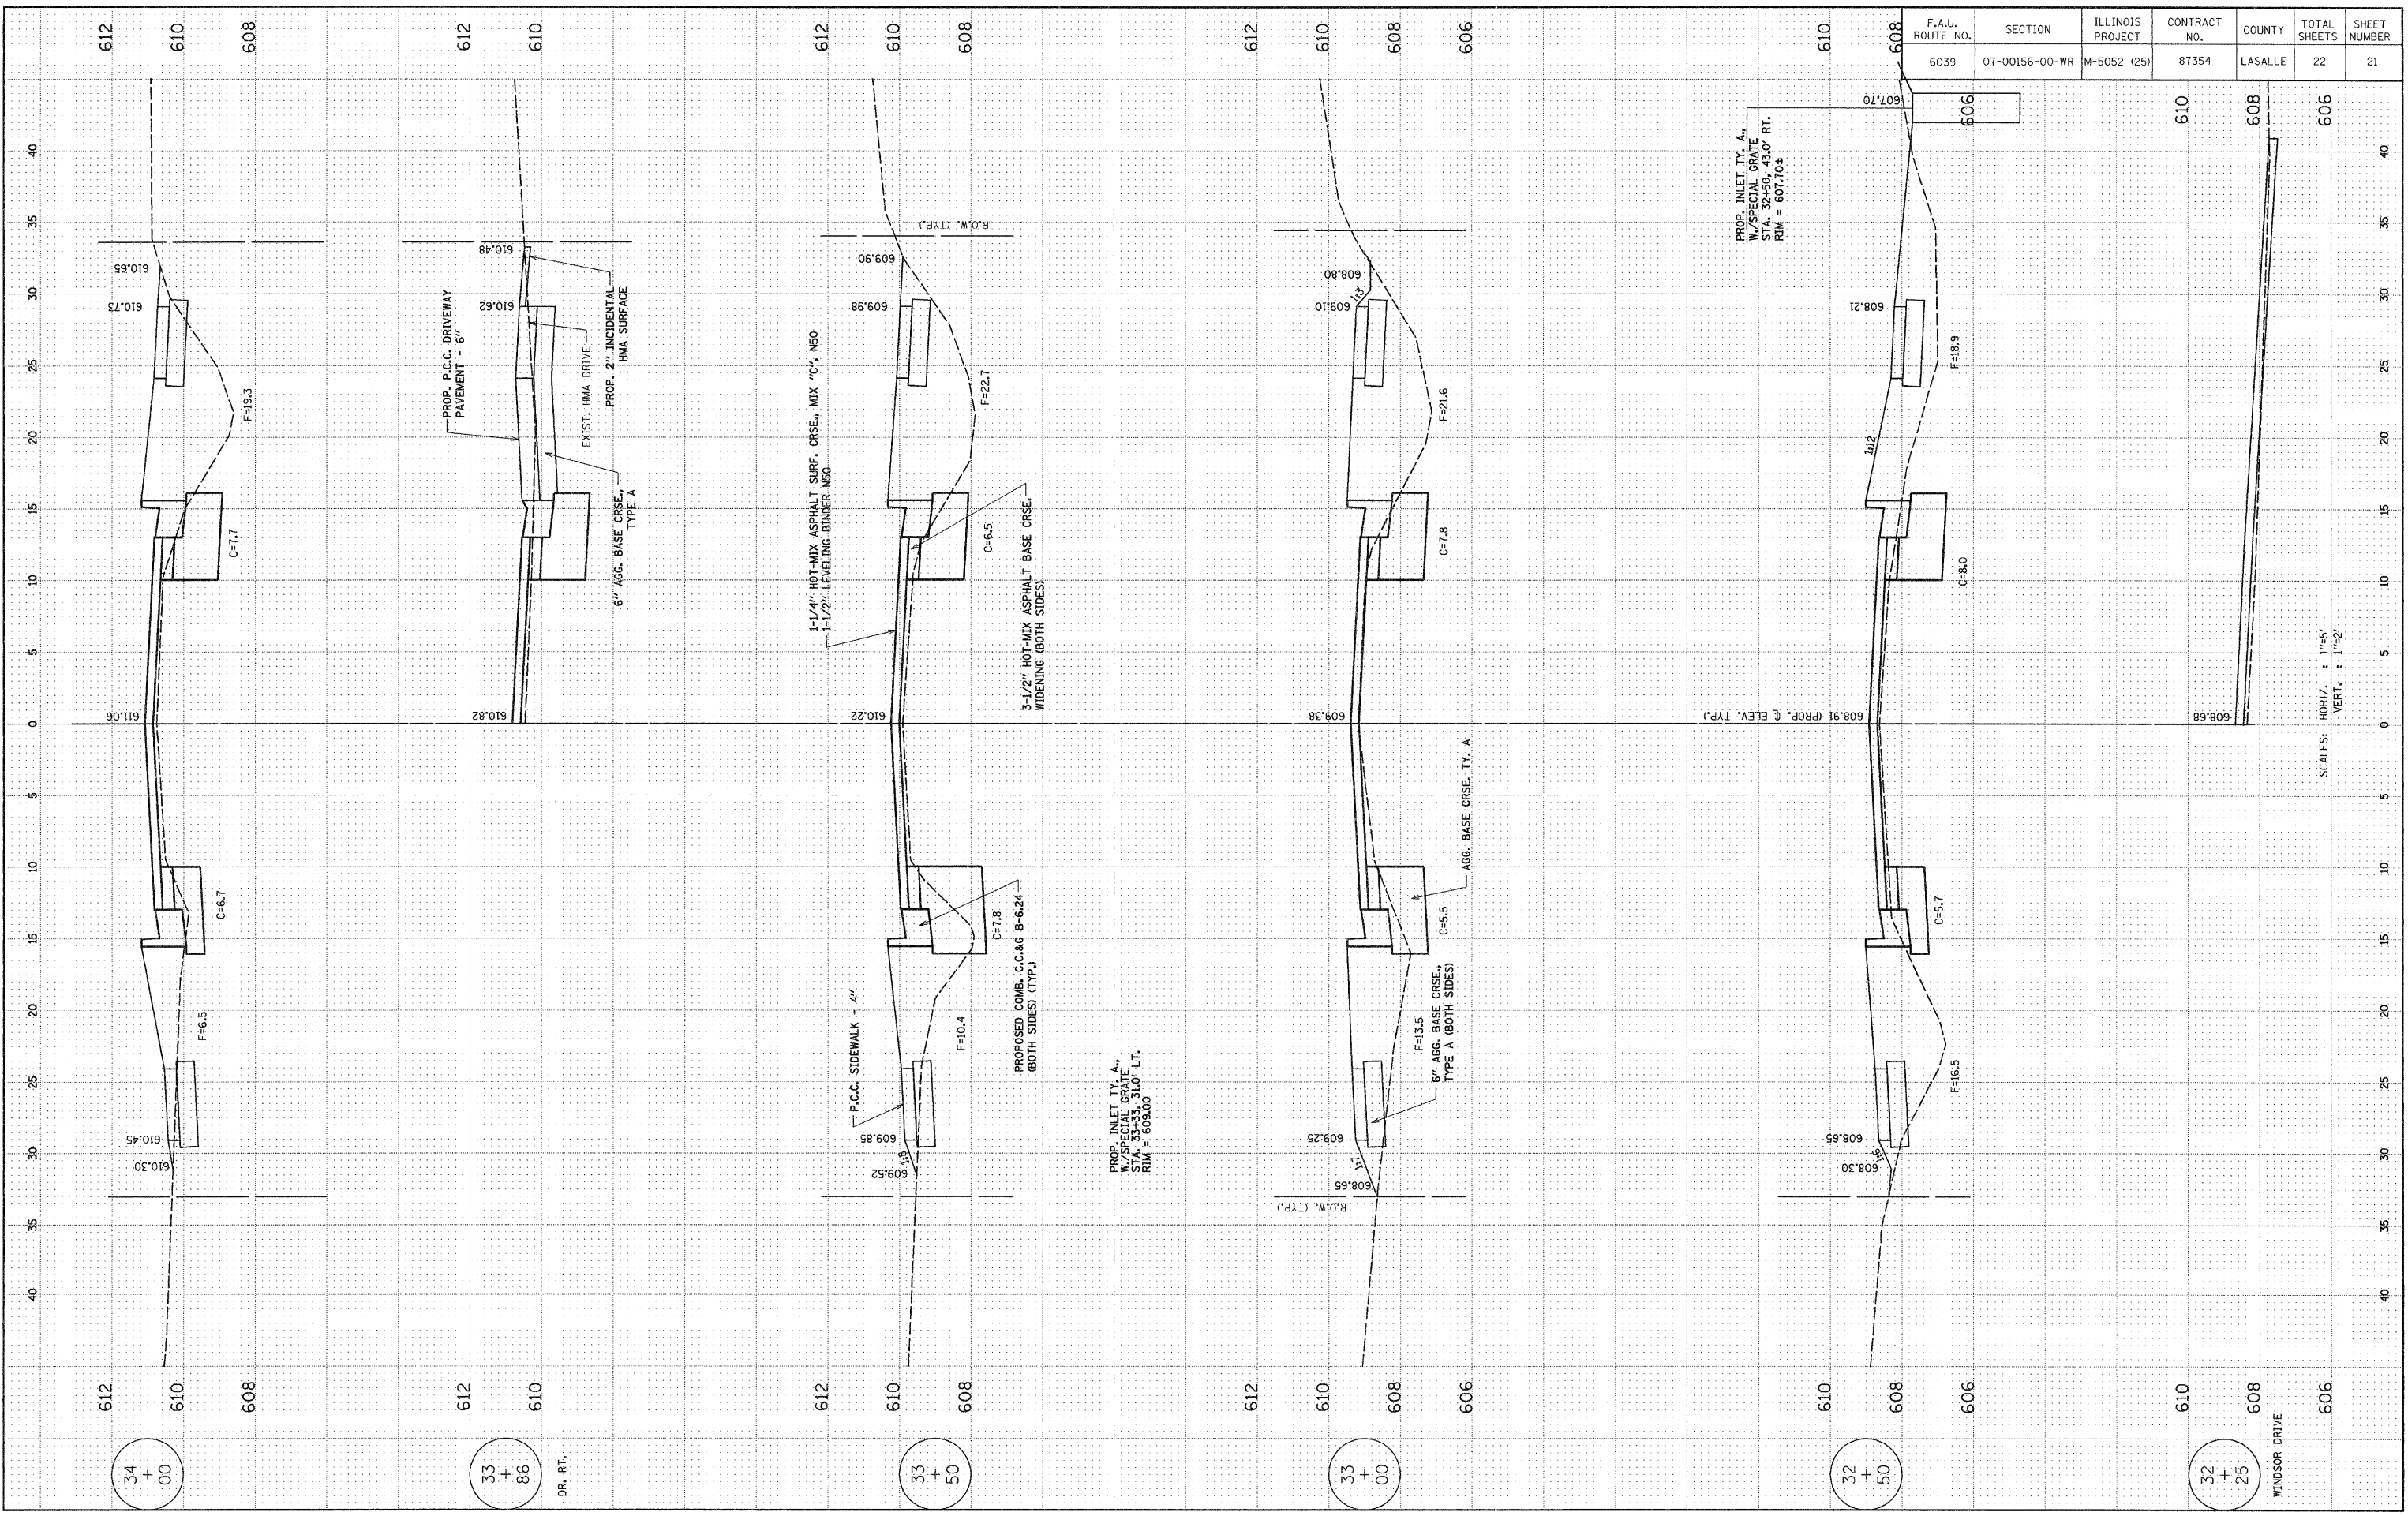


VERT. 1" = 2'