



# TEMPORARY BENCHMARK


Set Chis. Square, Northeast Wingwall of IL Route 180 Bridge  
at Township Road 1750 N @ Sta. 587+00 +/- Elevation = 618.63

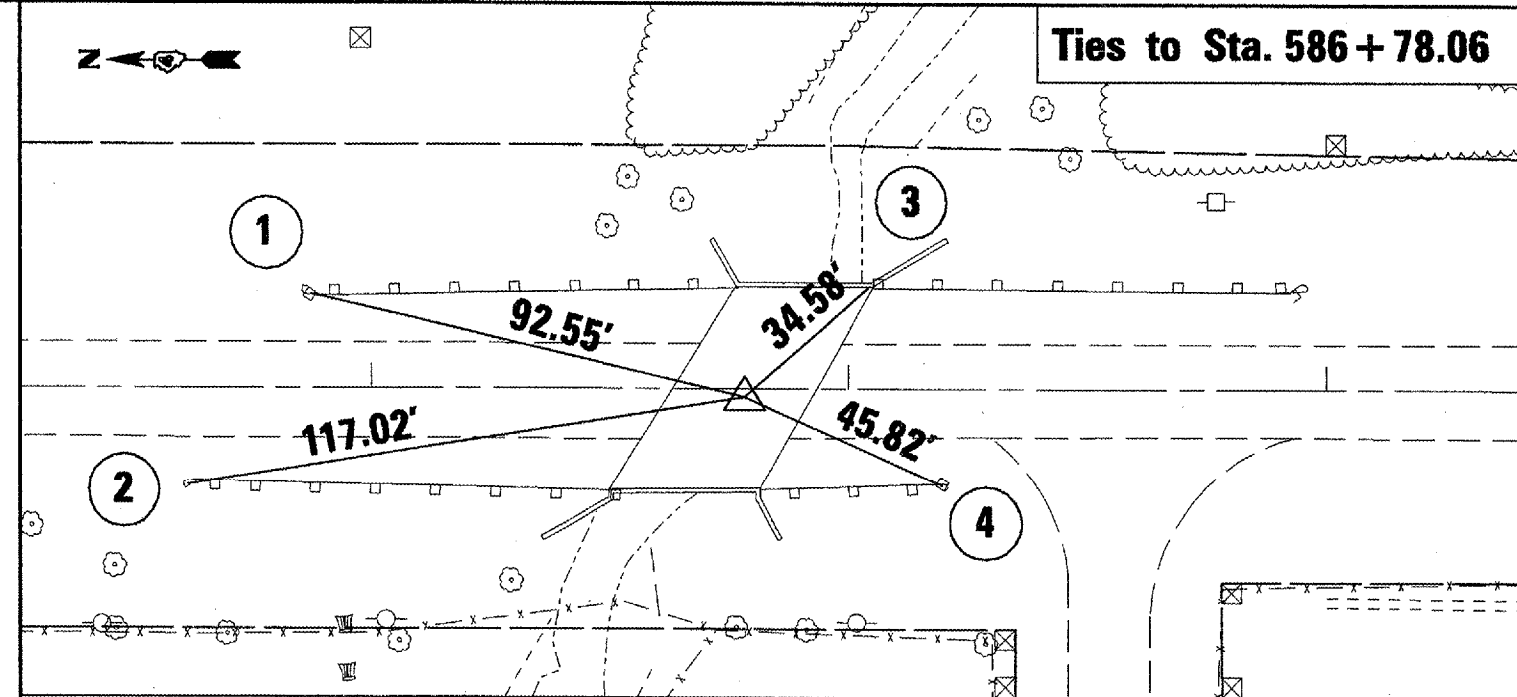

- △ P.K. & Wash.
- ① Wash. & P.K. Nail in End of Guardrail Post
  - ② Wash. & P.K. Nail in End of Guardrail Post
  - ③ Corner of Bridge where Parapet meets Hub Guard
  - ④ Wash. & P.K. Nail in End of Guardrail Post

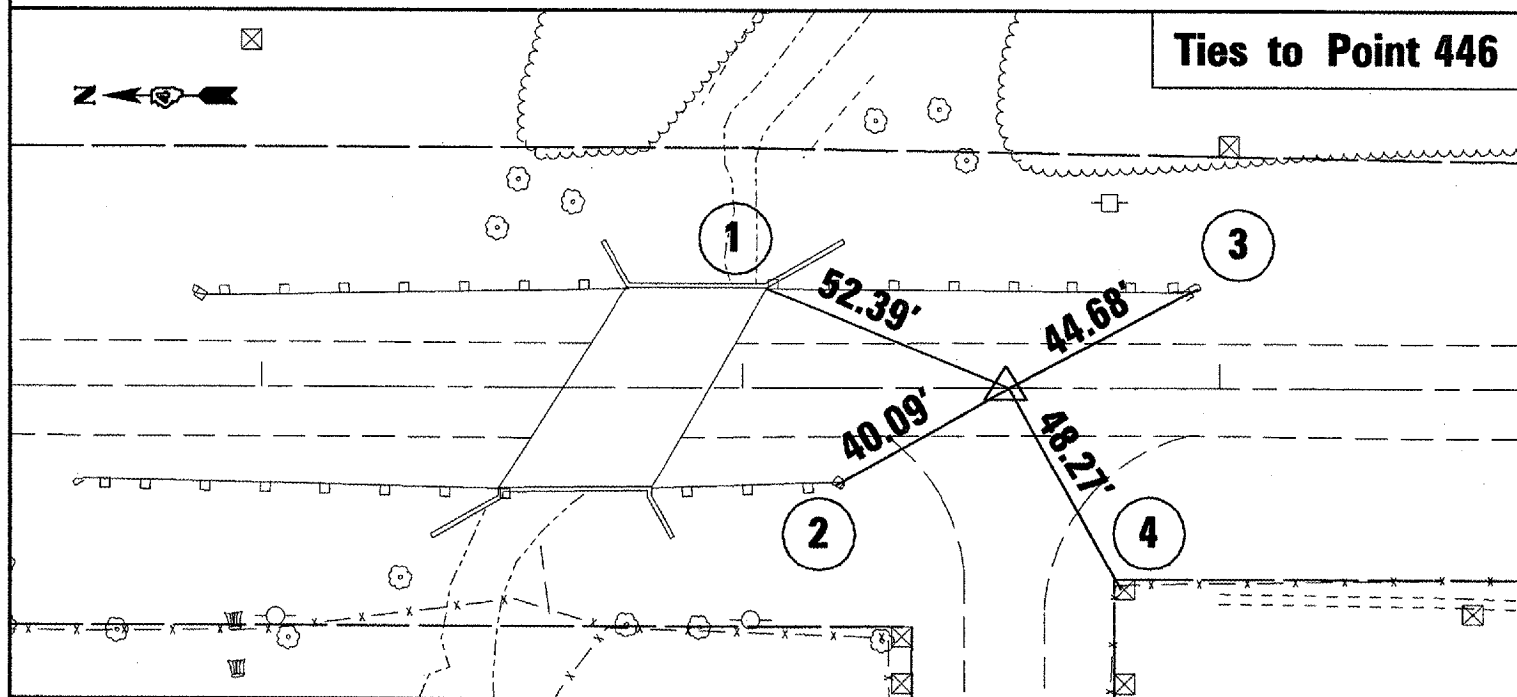

- △ P.K. & Wash.
- ① Corner of Bridge where Parapet meets Hub Guard
  - ② Wash. & P.K. Nail in End of Guardrail Post
  - ③ Wash. & P.K. Nail in End of Guardrail Post
  - ④ Wash. & P.K. Nail in Top of corner Fence Post

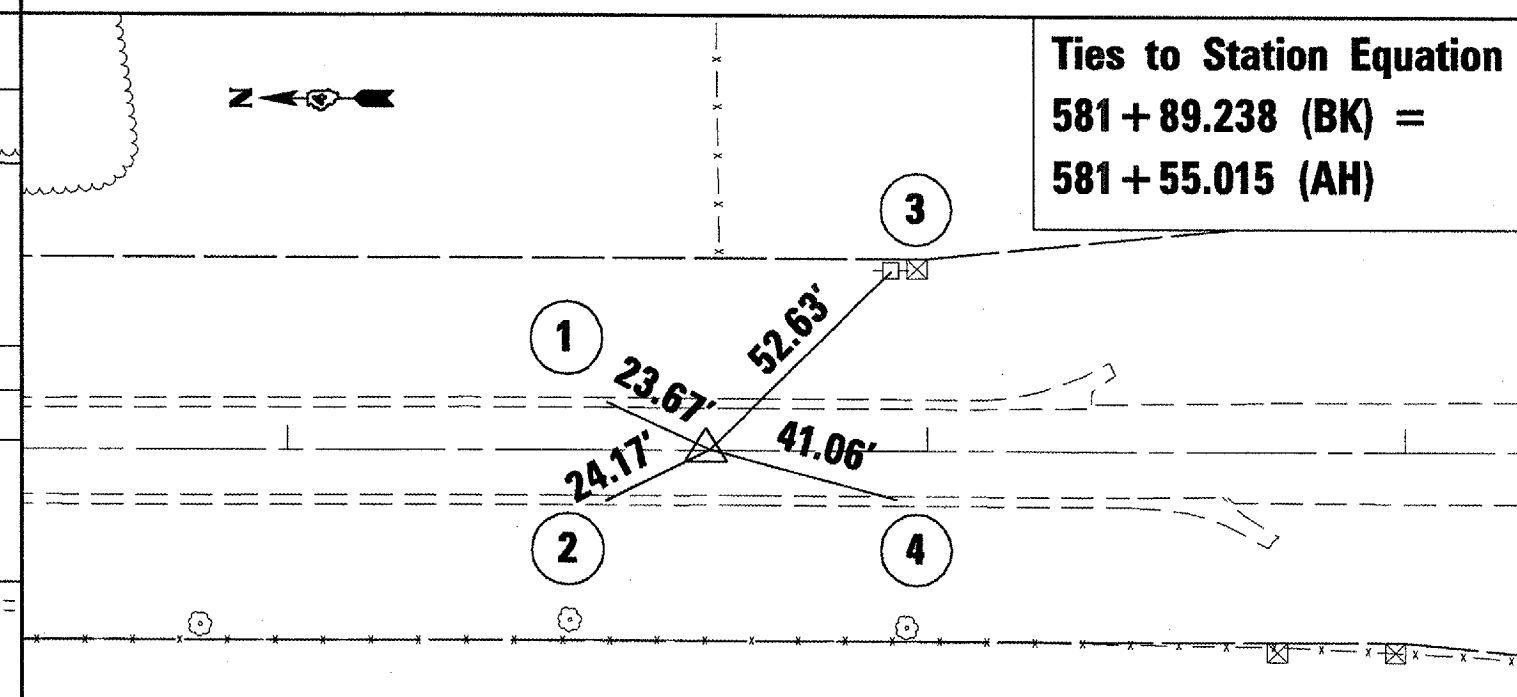

- △ P.K. & Wash.
- ① Chiseled "X" in Gutter
  - ② Chiseled "X" in Gutter
  - ③ Utility Pole
  - ④ Chiseled "X" in Gutter