



UNLESS ELEVATIONS ARE SHOWN  
 ALL UTILITY LOCATIONS SHOWN ON THE CROSS-SECTIONS  
 ARE BASED ON THE APPROXIMATE DEPTH SUPPLIED BY  
 THE UTILITY COMPANY

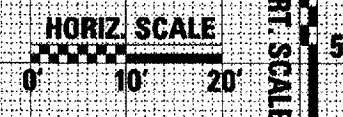

DATE	
BY	
FINAL SURVEY	
CORRECTED	
PROCESSED	
PLOTTED	
TEMPLATE	
AREAS	
CHECKED	
NO.	

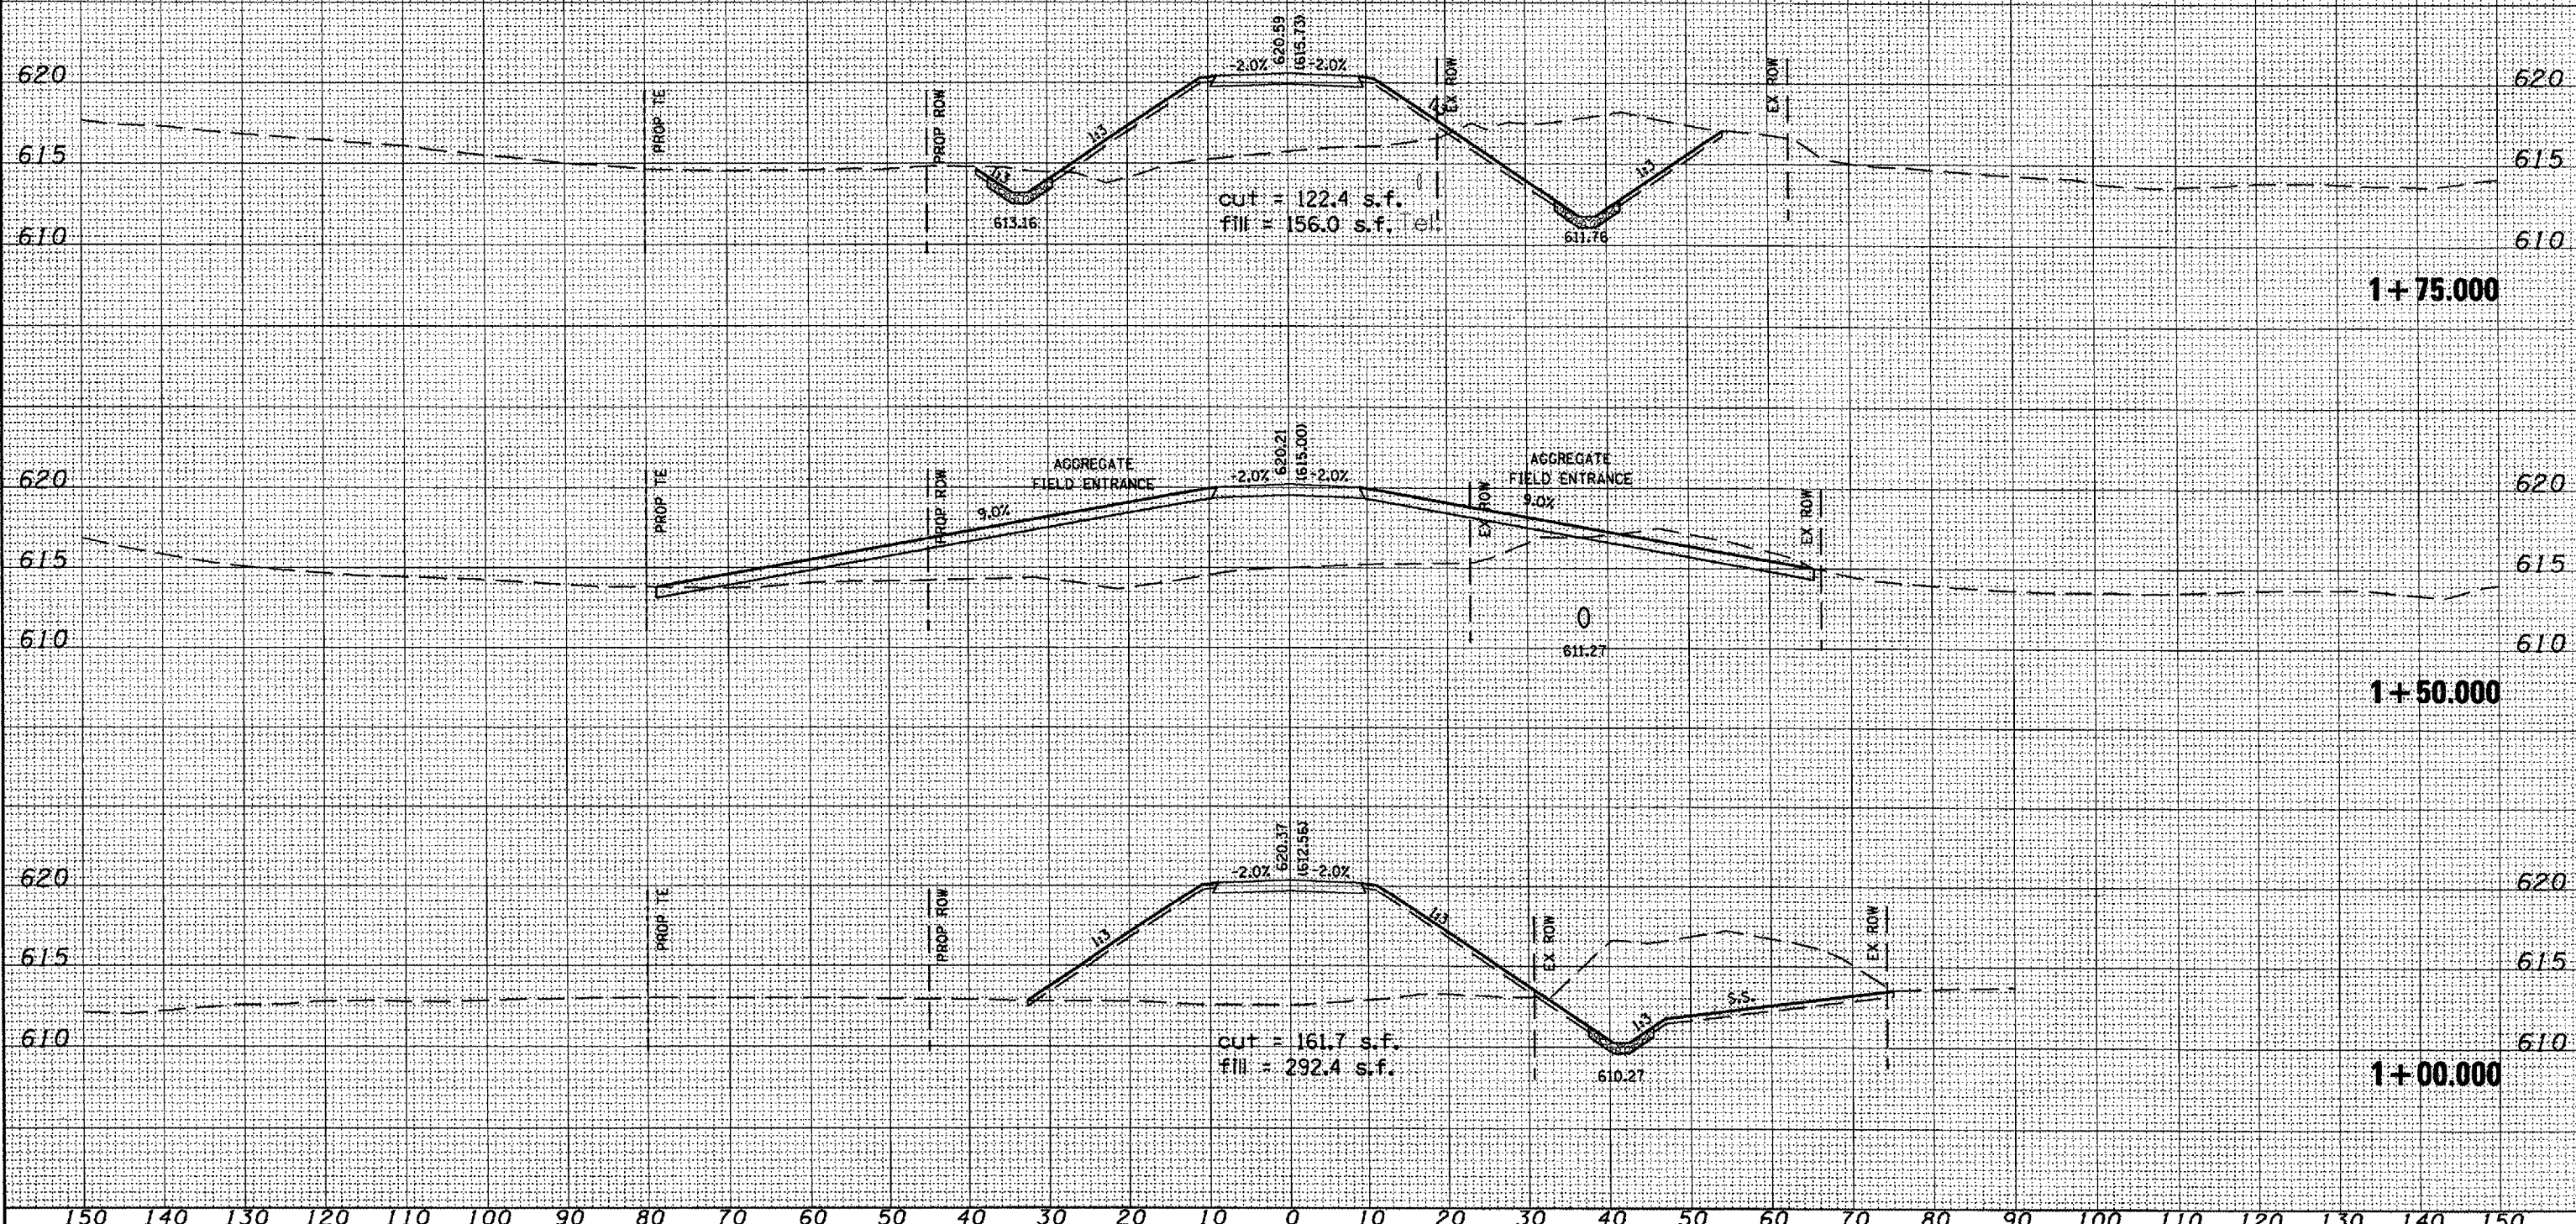

DATE	
BY	
ORIGINAL SURVEY	
CORRECTED	
PROCESSED	
PLOTTED	
TEMPLATE	
AREAS	
CHECKED	
NO.	