


RTE. NO.	SECTION	COUNTY	TOTAL SHEETS	SHEET NO.
CH 5	*	MASON	12	4

CROSS SECTIONS

* SEC. 05-00016-01-BR

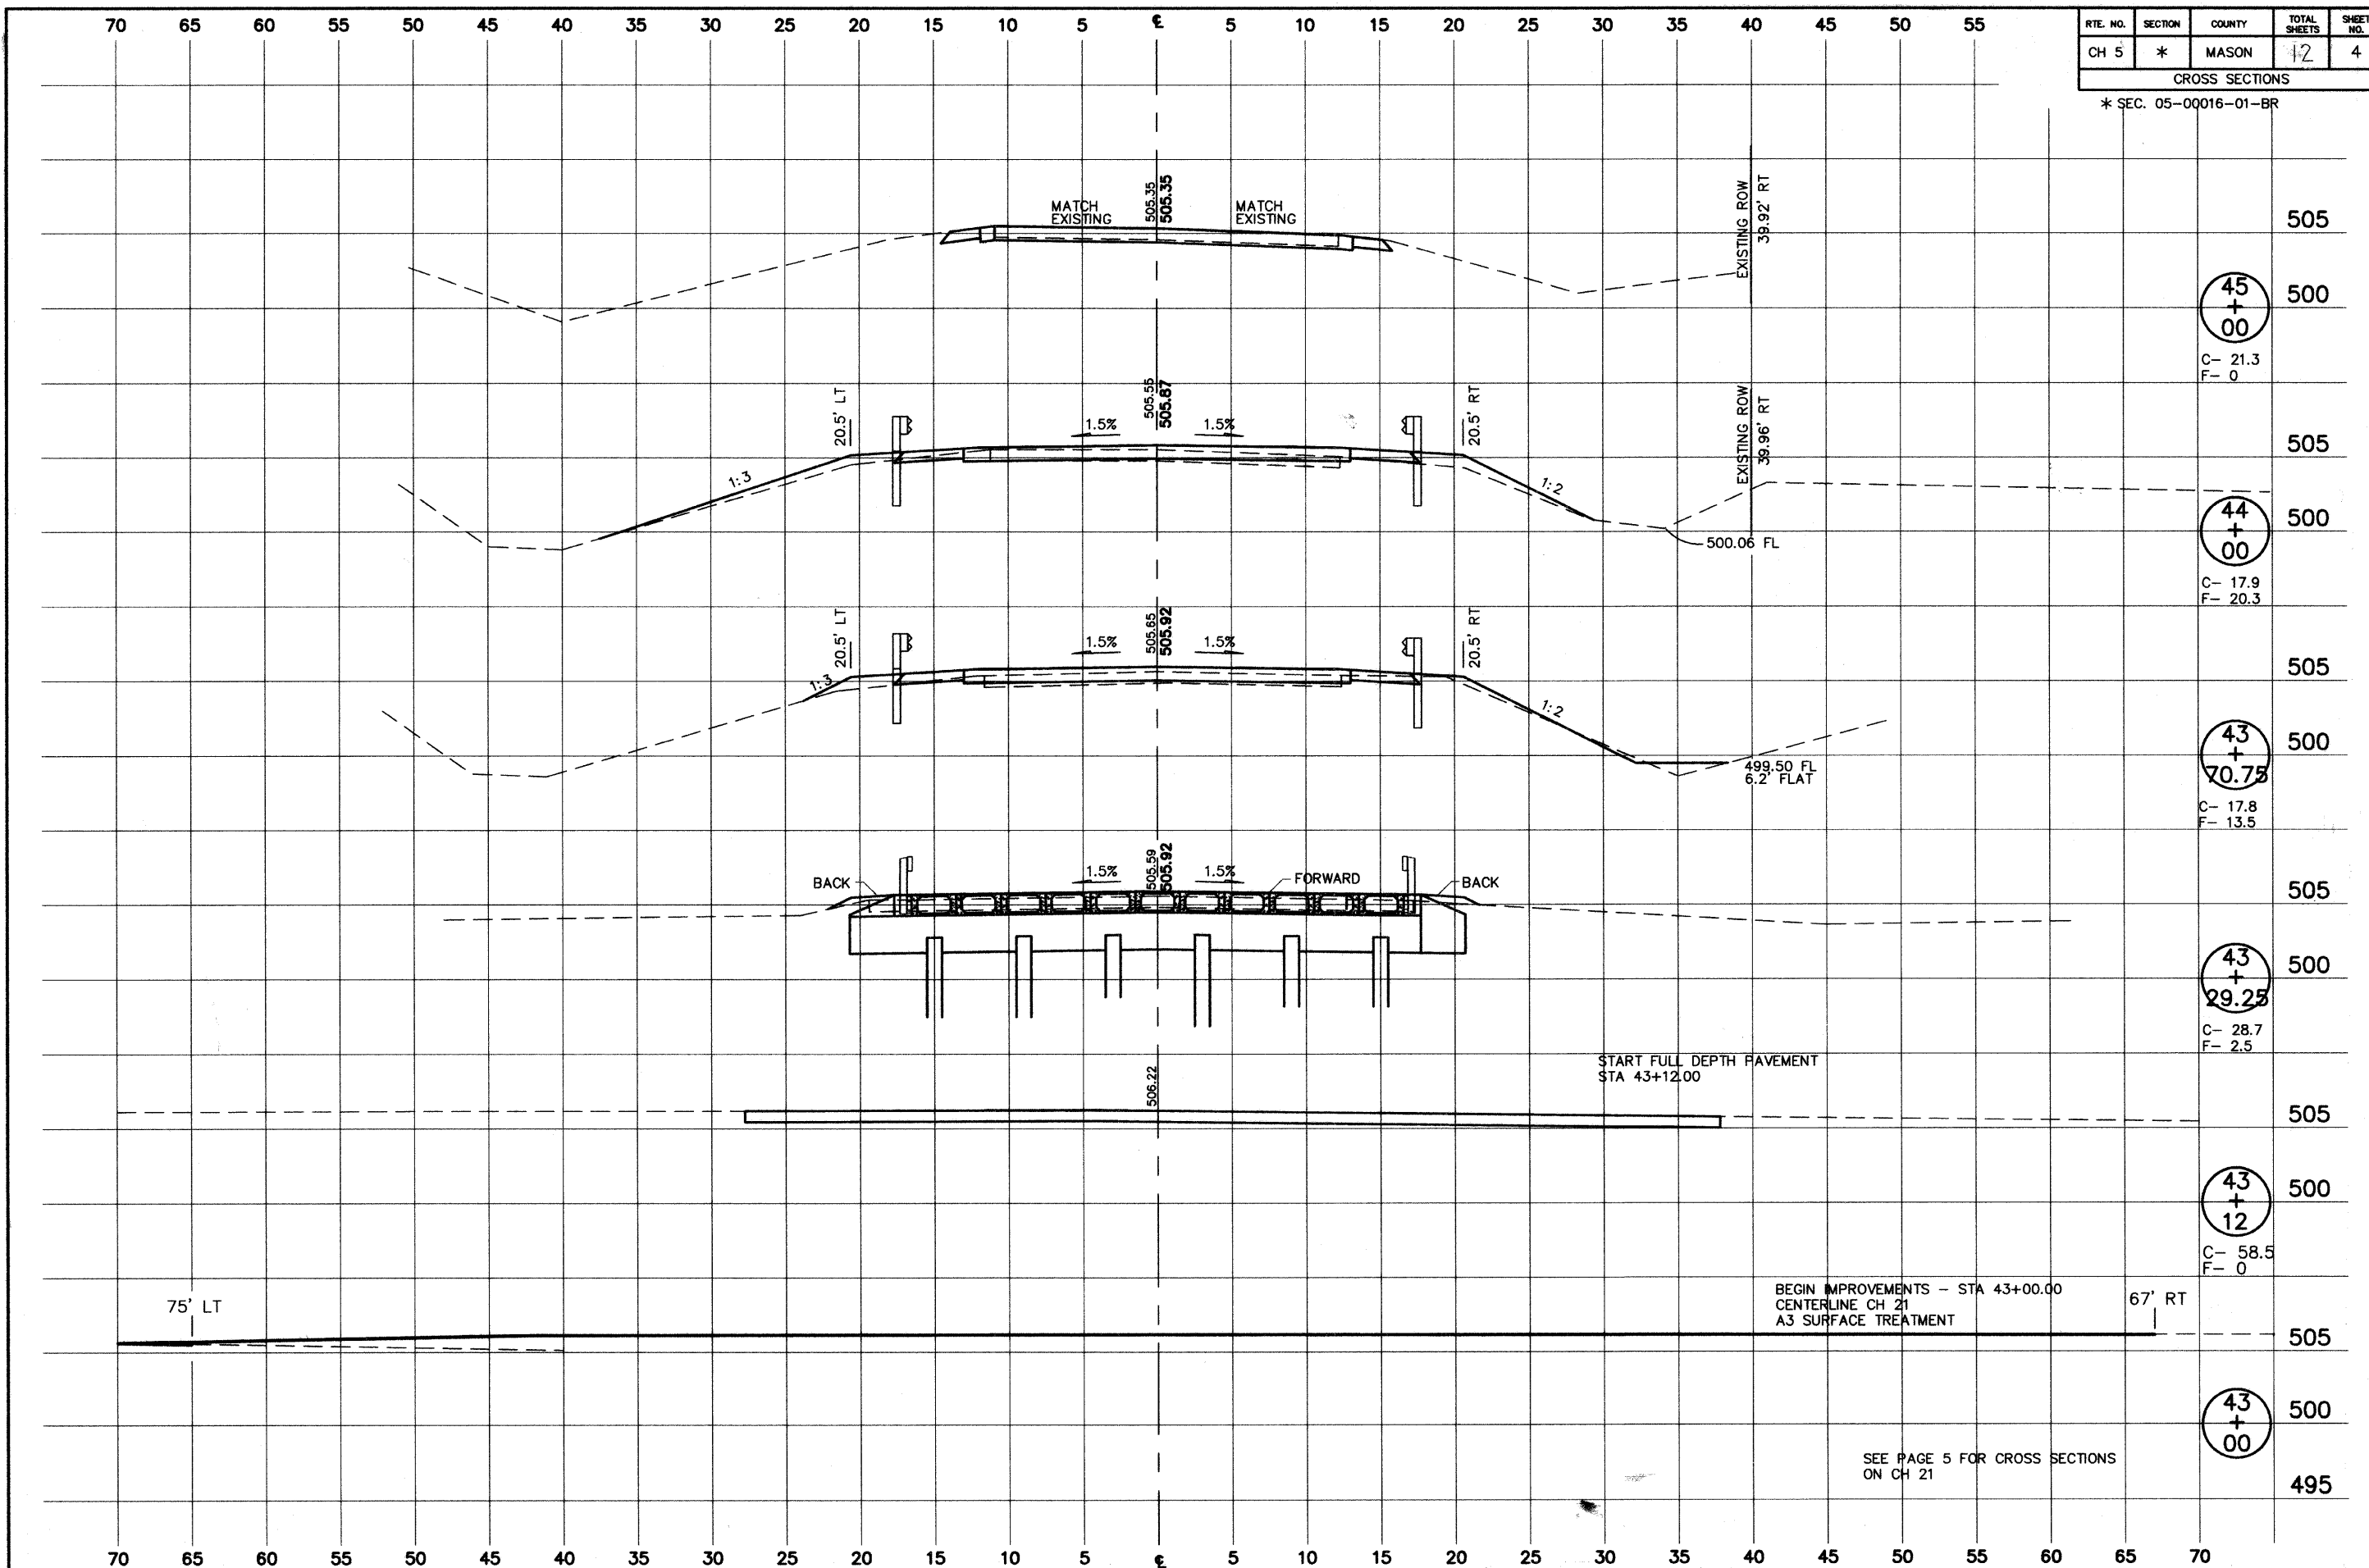

505

45 + 00

C- 21.3
F- 0

500

505

44 + 00

C- 17.9
F- 20.3

500

505

43 + 70.75

C- 17.8
F- 13.5

500

505

43 + 29.25

C- 28.7
F- 2.5

500

505

43 + 12

C- 58.5
F- 0

500

505

43 + 00

500

495

SEE PAGE 5 FOR CROSS SECTIONS ON CH 21