


RTE. NO.	SECTION	COUNTY	TOTAL SHEETS	SHEET NO.
CH 5	*	MASON	12	5

CROSS SECTIONS

* SEC. 05-00016-01-BR

70 65 60 55 50 45 40 35 30 25 20 15 10 5 0 5 10 15 20 25 30 35 40 45 50 55

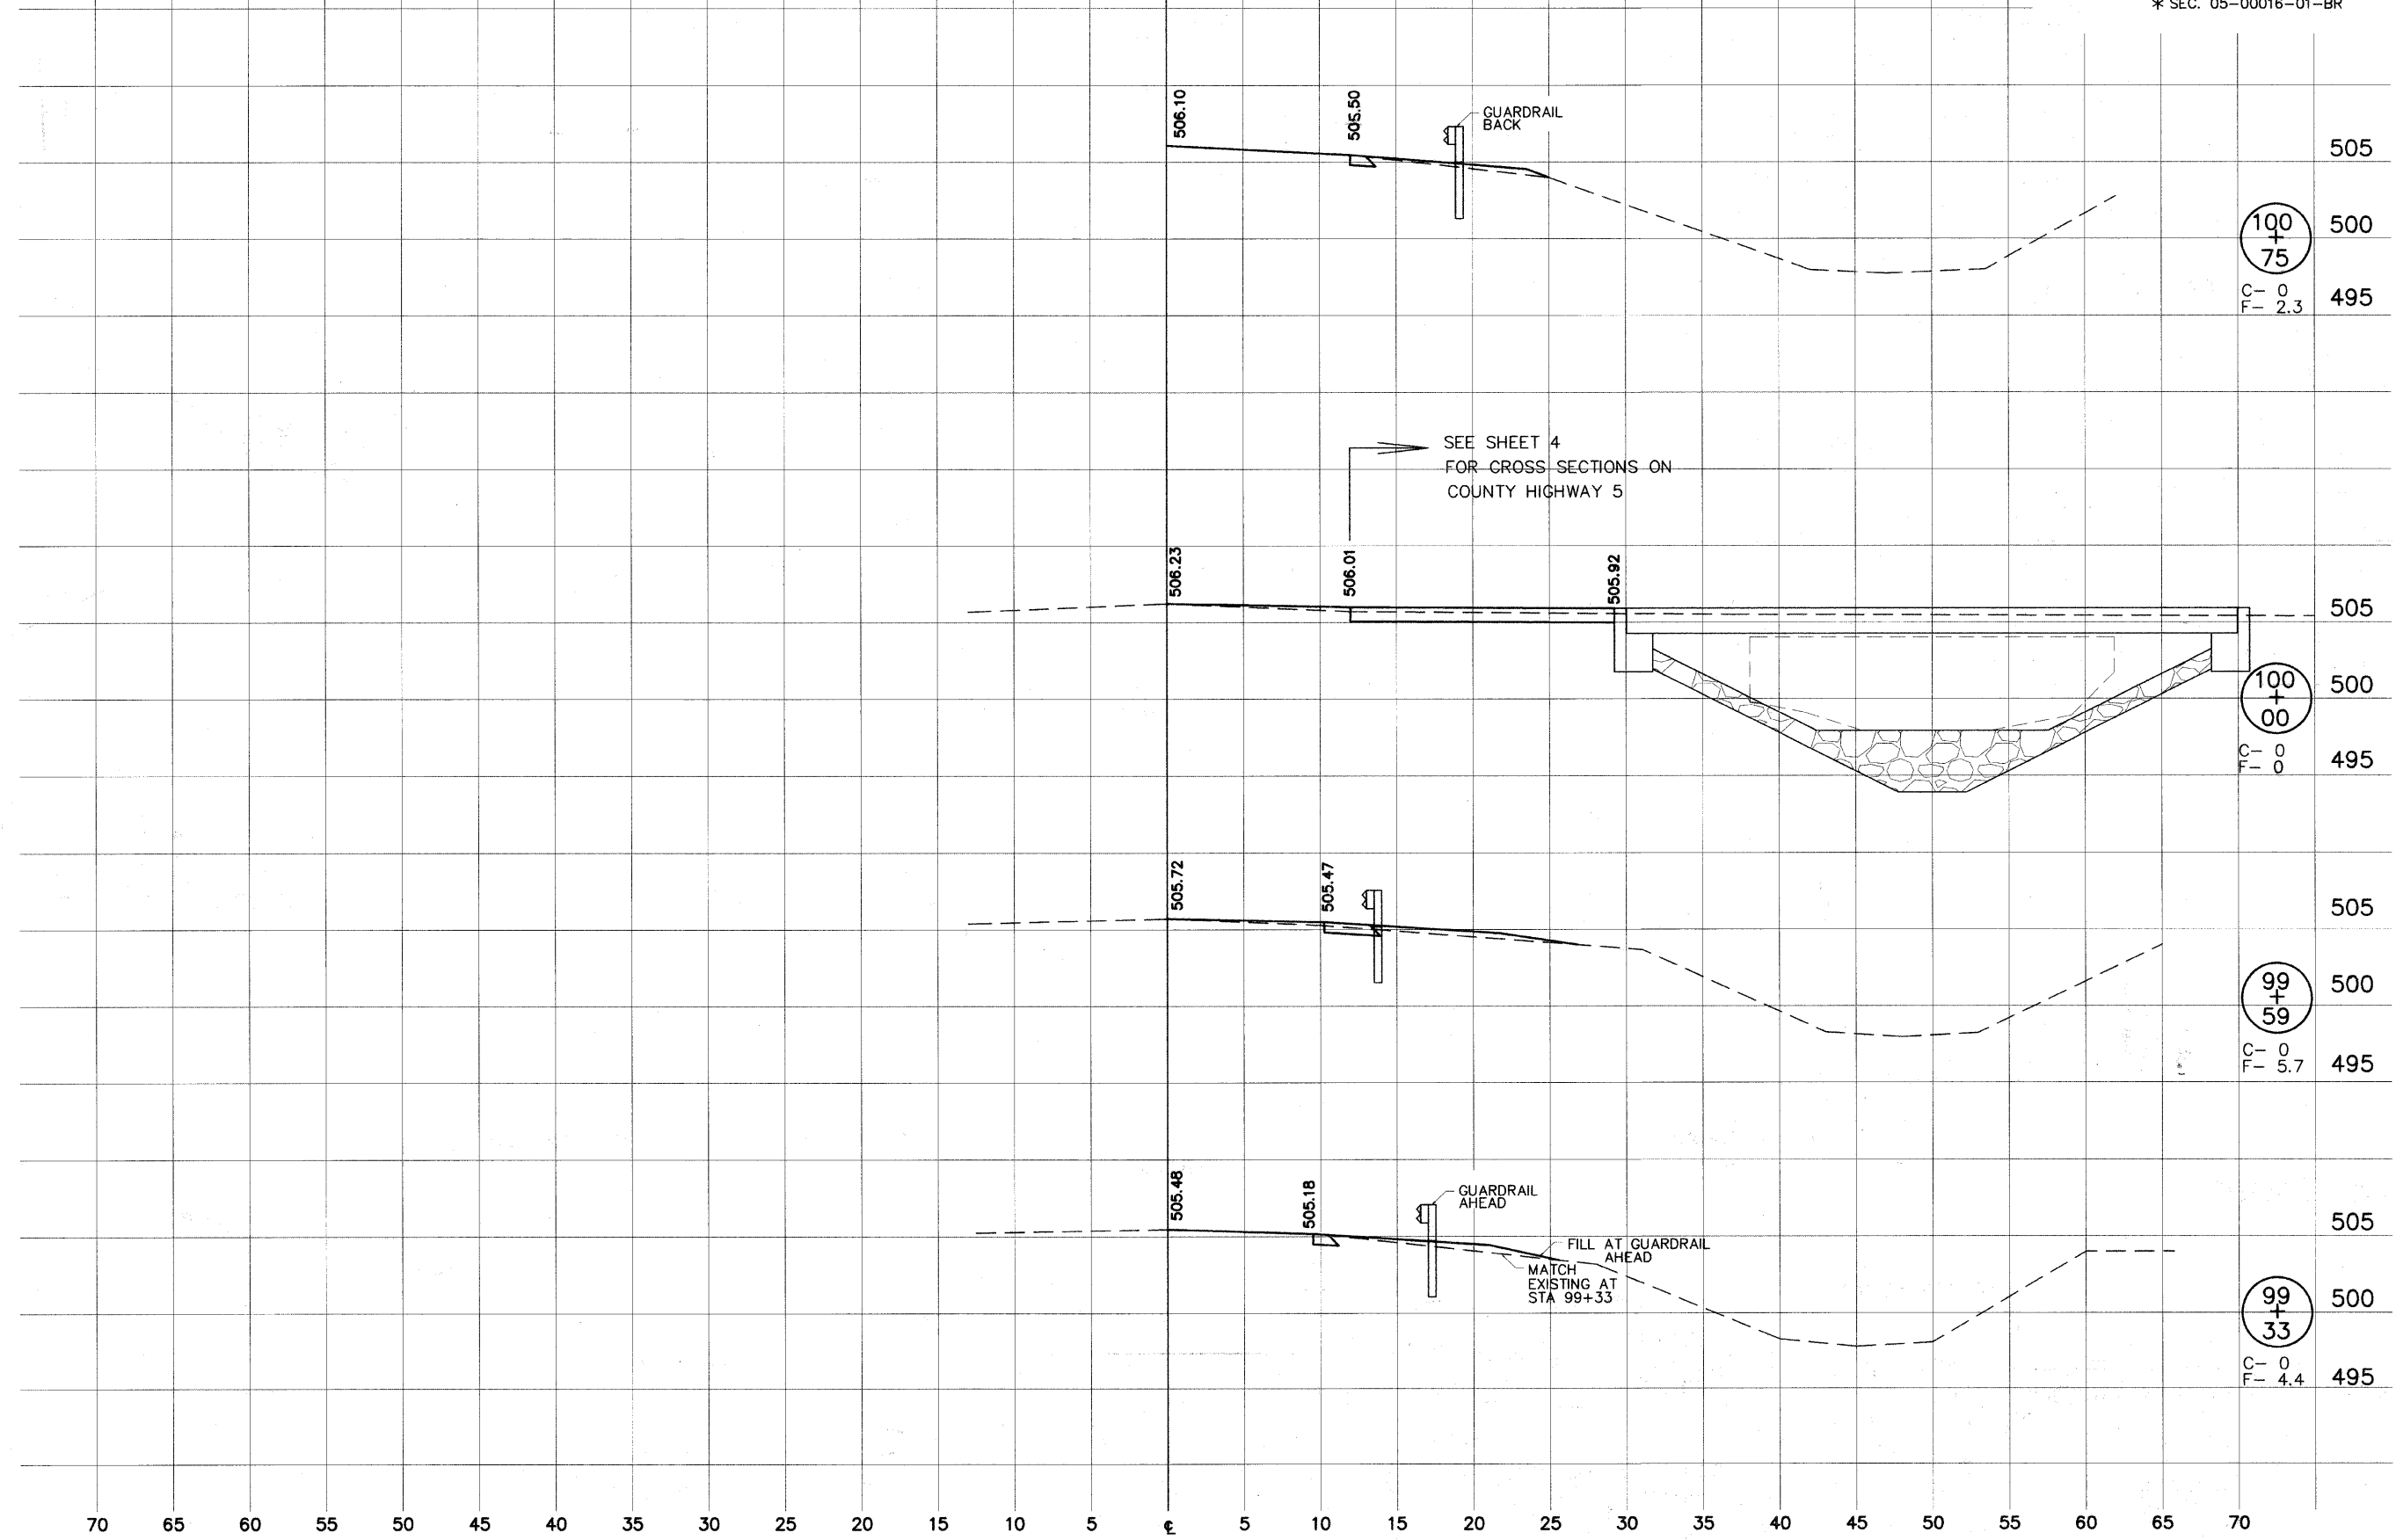

70 65 60 55 50 45 40 35 30 25 20 15 10 5 0 5 10 15 20 25 30 35 40 45 50 55 60 65 70