


MY 02 25 10 10 51 21 UBP 8051285-8863 0804019				
L. R/W.	SECTION	COUNTY	TOTAL SHEETS	SHEET NO
17	06-0303-00-BR	COLES	13	12
STA. 2+50		TO STA. 4+00		
MFT	ILLINOIS	STATE AID PROJECT		

CONTRACT NO. 95538

SCALE: 1" = 5' VERT.
1" = 5' HORIZ.

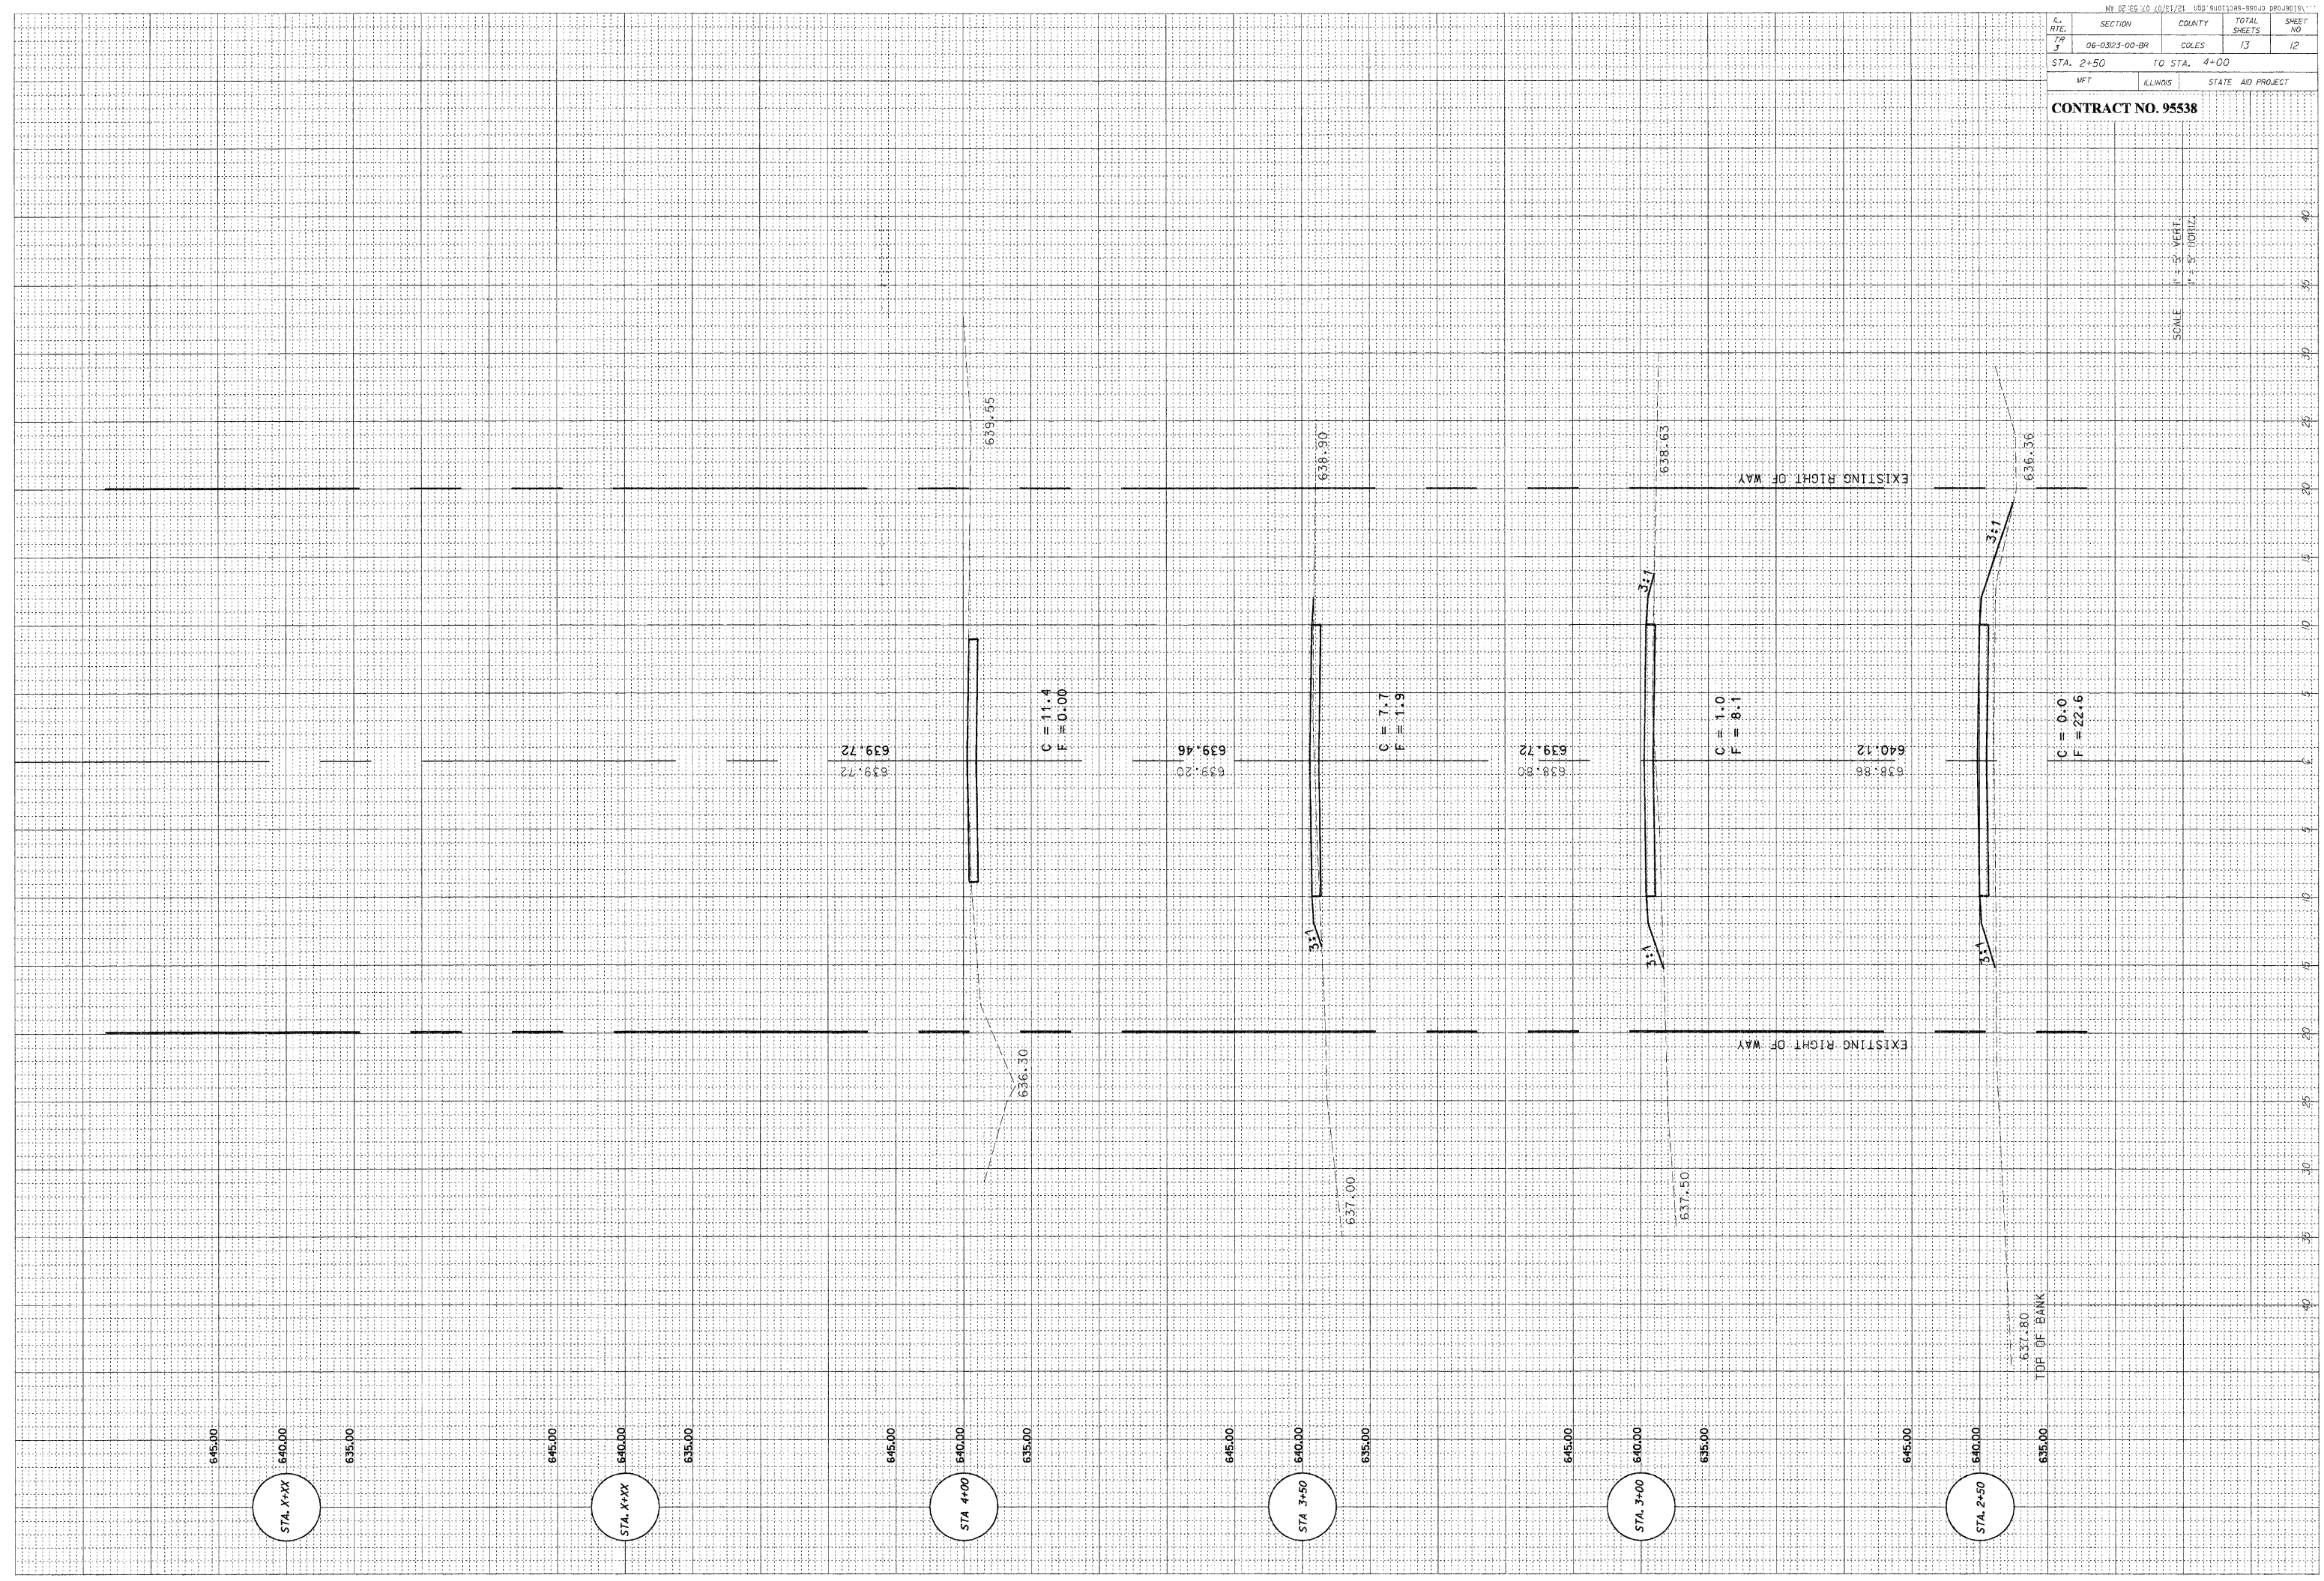

645.00
640.00
635.00
STA. X+XX

645.00
640.00
635.00
STA. X+XX

645.00
640.00
635.00
STA. 4+00

645.00
640.00
635.00
STA. 3+50

645.00
640.00
635.00
STA. 3+00

645.00
640.00
635.00
STA. 2+50

639.72
639.72
C = 11.4
F = 0.00

639.46
639.20
638.90
C = 7.7
F = 1.9

639.72
638.80
638.63
C = 1.0
F = 8.1

640.12
638.86
636.36
C = 0.0
F = 22.6

EXISTING RIGHT OF WAY

EXISTING RIGHT OF WAY

637.80
TOP OF BANK