


Hanson Professional Services Inc.
 Suite 200, 815 Commerce Drive
 Oak Brook, Illinois 60521
 © Copyright Hanson Professional Services Inc. 2008

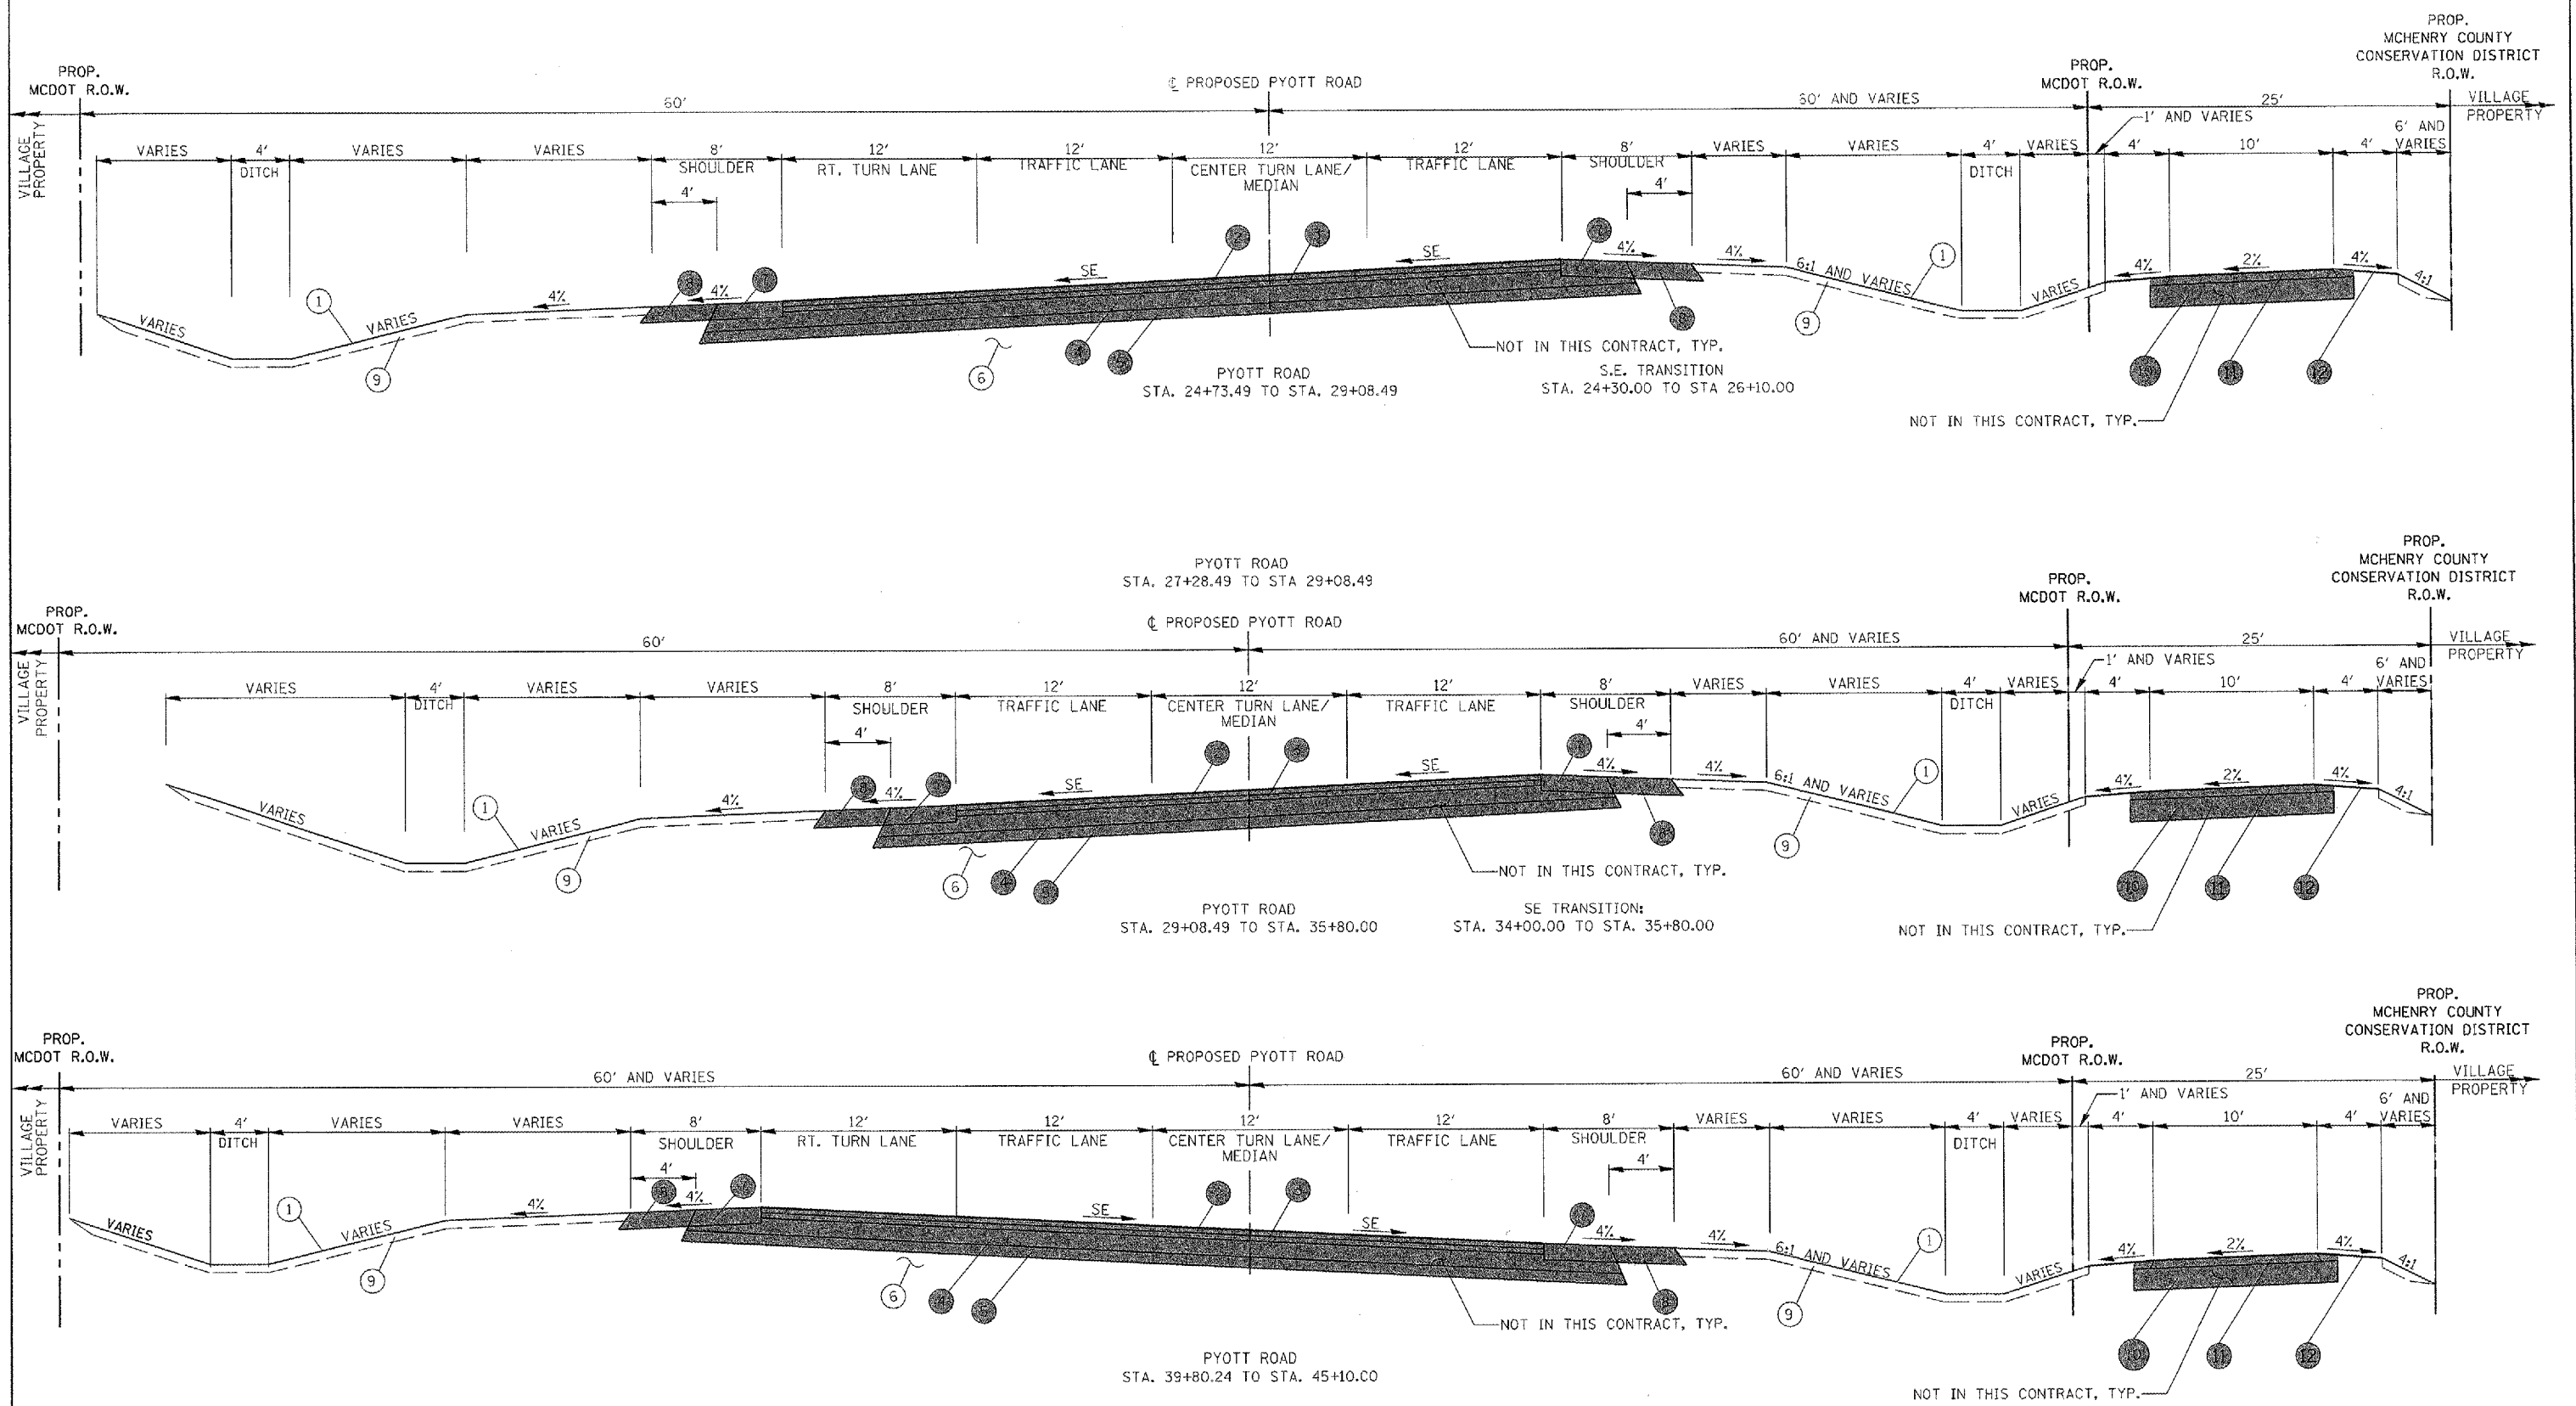

NOTES:
 1. FOR NOTES AND LEGEND, SEE SHEET 7.

FILE NAME *	USER NAME = B10m01219	DESIGNED - LDH	REVISED -	VILLAGE OF LAKE IN THE HILLS, ILLINOIS	PROPOSED TYPICAL SECTIONS PYOTT ROAD	COUNTY	TOTAL SHEETS	SHEET NO.
J:\05\jobs\02041\05B0021\Civil Part A\Sheets\0502TYP4.dwg	PLOT SCALE = 2.0000' / IN.	DRAWN - LDH	REVISED -			MCHENRY	120	9
PLOT DATE = 02/27/2008, 08:41 AM	DATE = 02/29/08	CHECKED - BLB	REVISED -			FEDERAL AIP NO. 3-17-0112-08	ILLINOIS	IDA NO. 30K-3671
		REVISED -	REVISED -					