



DATE	
BY	
SURVEYED	
PLOTTED	
NOTE BOOK	
AREAS CHECKED	

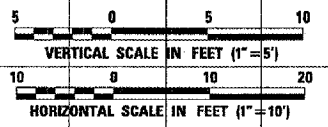

DATE	
BY	
SURVEYED	
PLOTTED	
NOTE BOOK	
AREAS CHECKED	

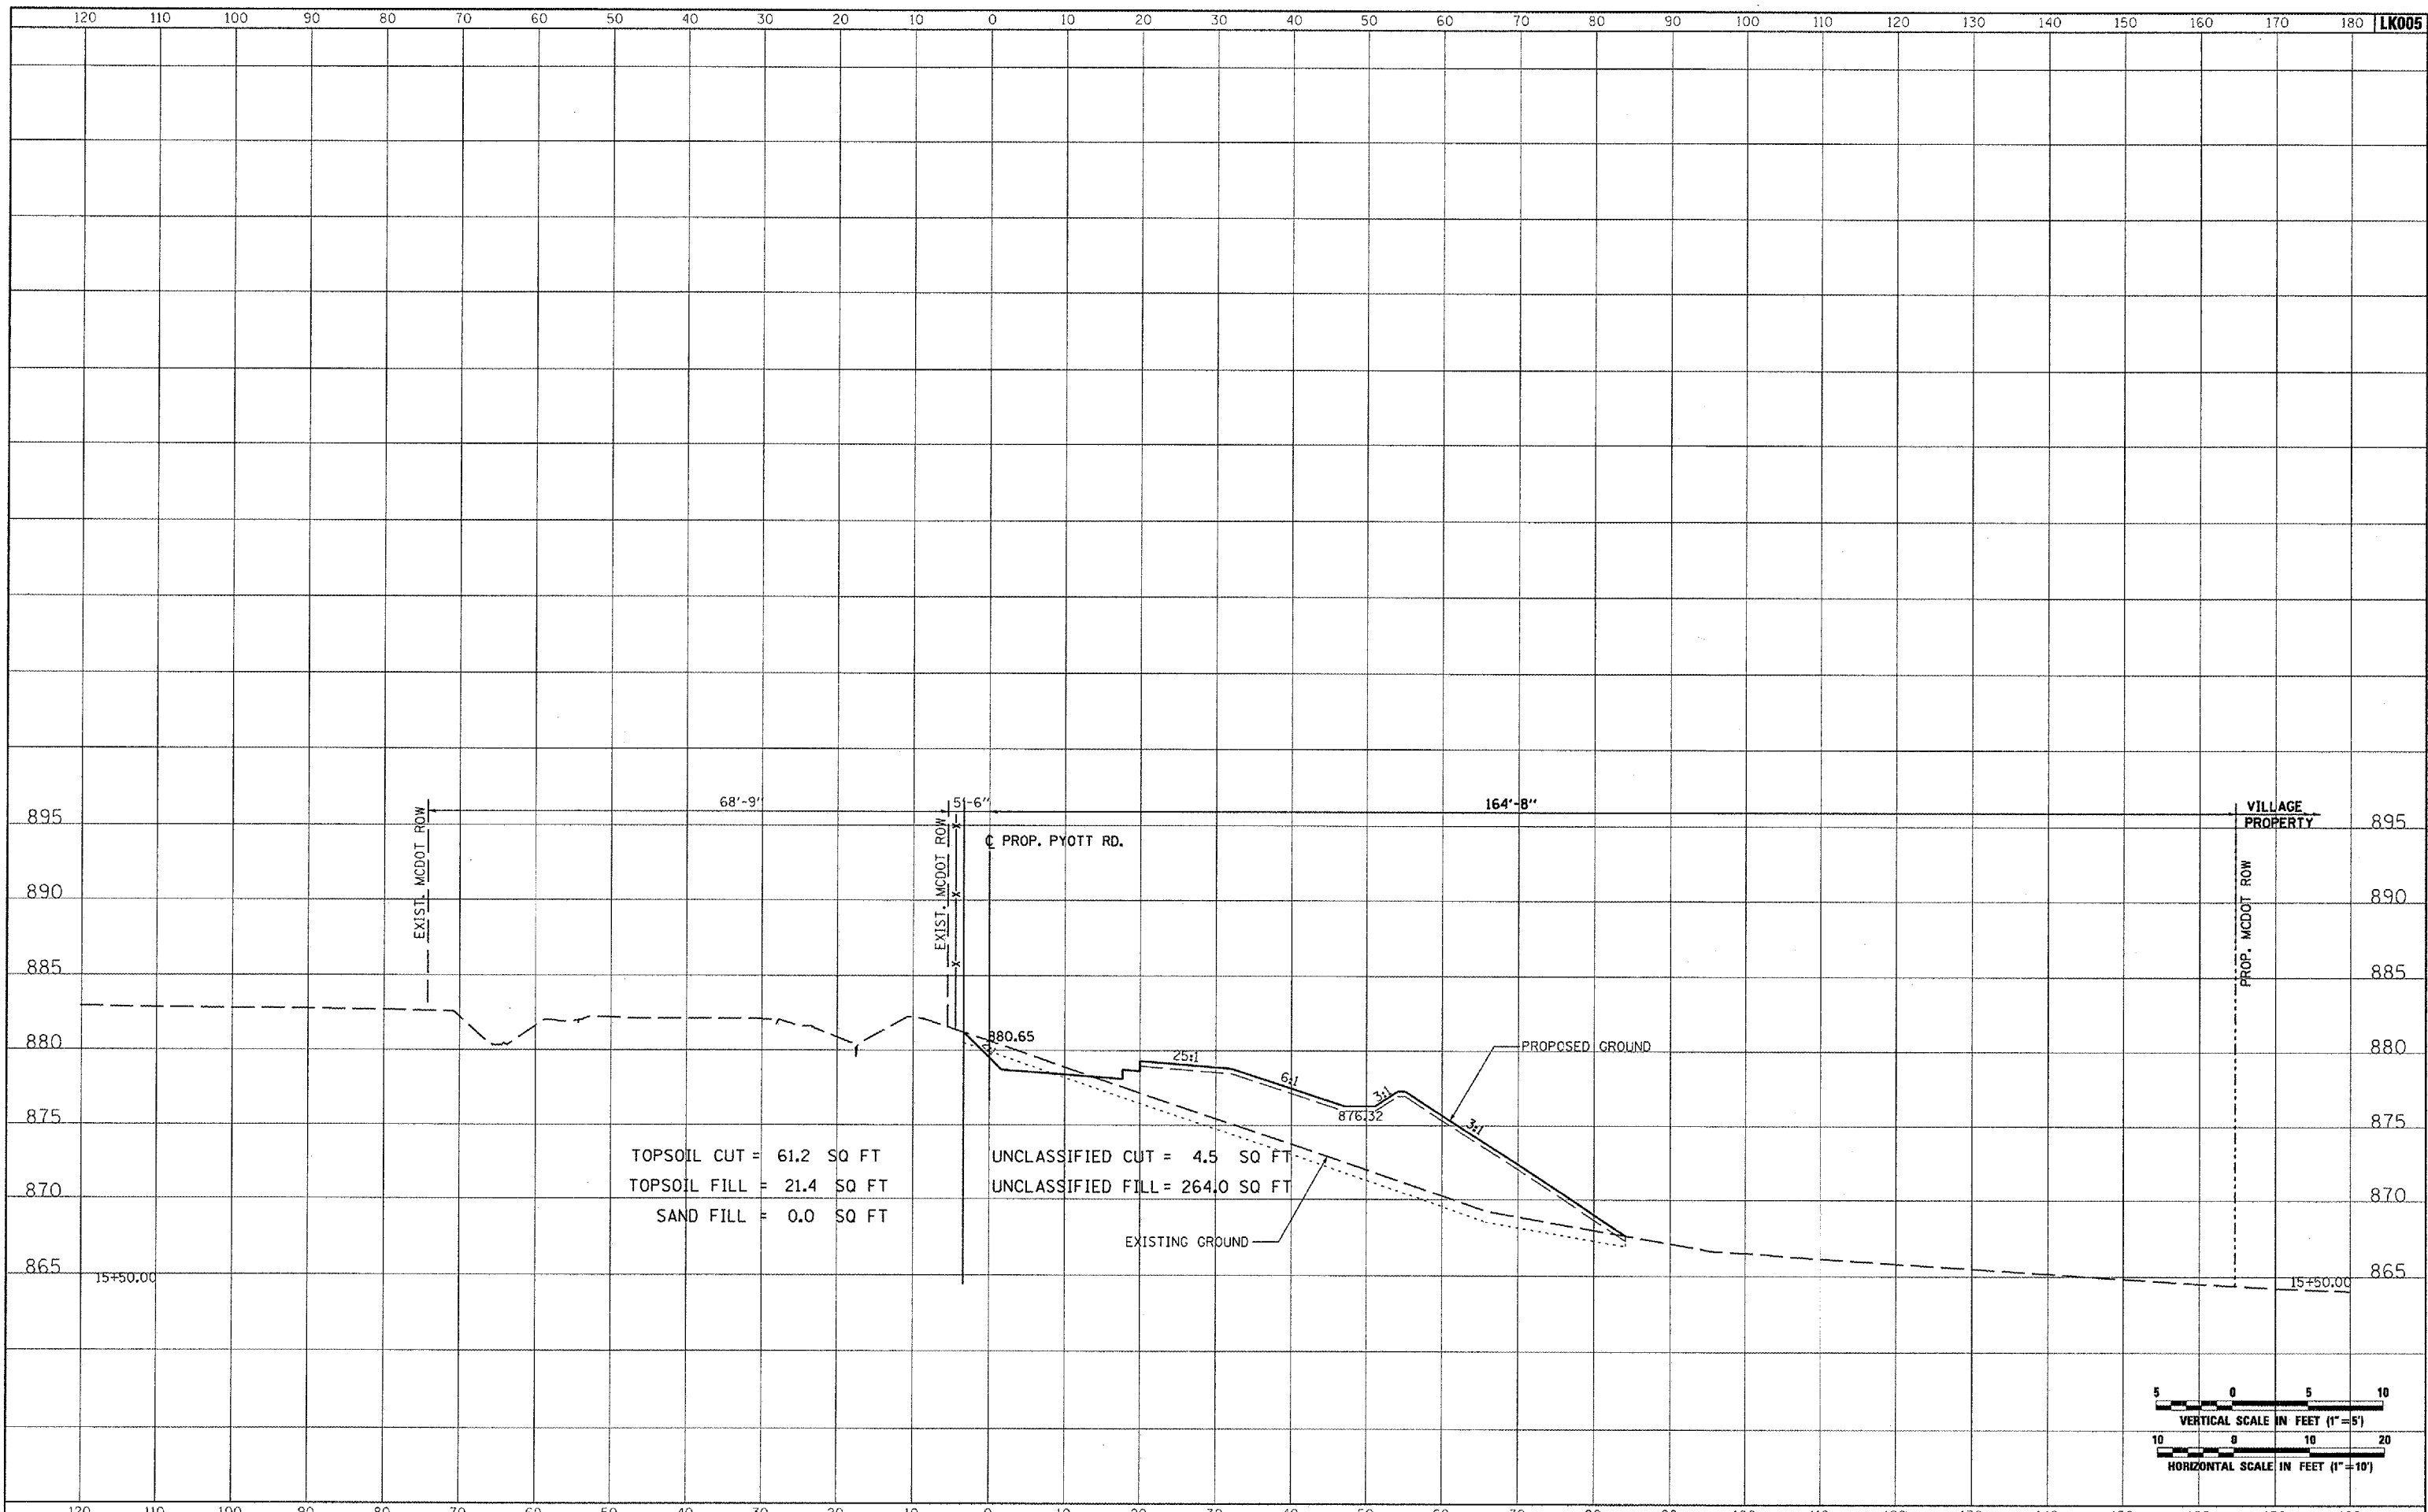

FILE NAME = I:\05Jobs\0084\0508021\Civil Part A\Sheets\CROSSSECTIONS.sht	USER NAME = McLew01058	DESIGNED - CBP	REVISED -	VILLAGE OF LAKE IN THE HILLS, ILLINOIS	CROSS SECTIONS PROPOSED PYOTT ROAD	COUNTY	TOTAL SHEETS	SHEET NO.
PLOT SCALE = 20.0000' / IN.	CHECKED - BLB	REVISED -	MCHENRY			120	45	
PLOT DATE = 02/28/2008, 03:11 PM	DATE - 02/29/08	REVISED -	FEDERAL AIP, NO. 3-17-0112-88 ILLINOIS IDA NO. 30K-9671					
SCALE: AS SHOWN			STA. 15+50.00 TO STA. 15+50.00					