



FINAL SURVEY	DATE
SURVEYED	BY
PLOTTED	
TEMPLATE	
NOTE BOOK	
MARKS CHECKED	
AREAS CHECKED	

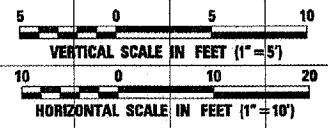

ORIGINAL SURVEY	DATE
SURVEYED	BY
PLOTTED	
TEMPLATE	
NOTE BOOK	
MARKS CHECKED	
AREAS CHECKED	

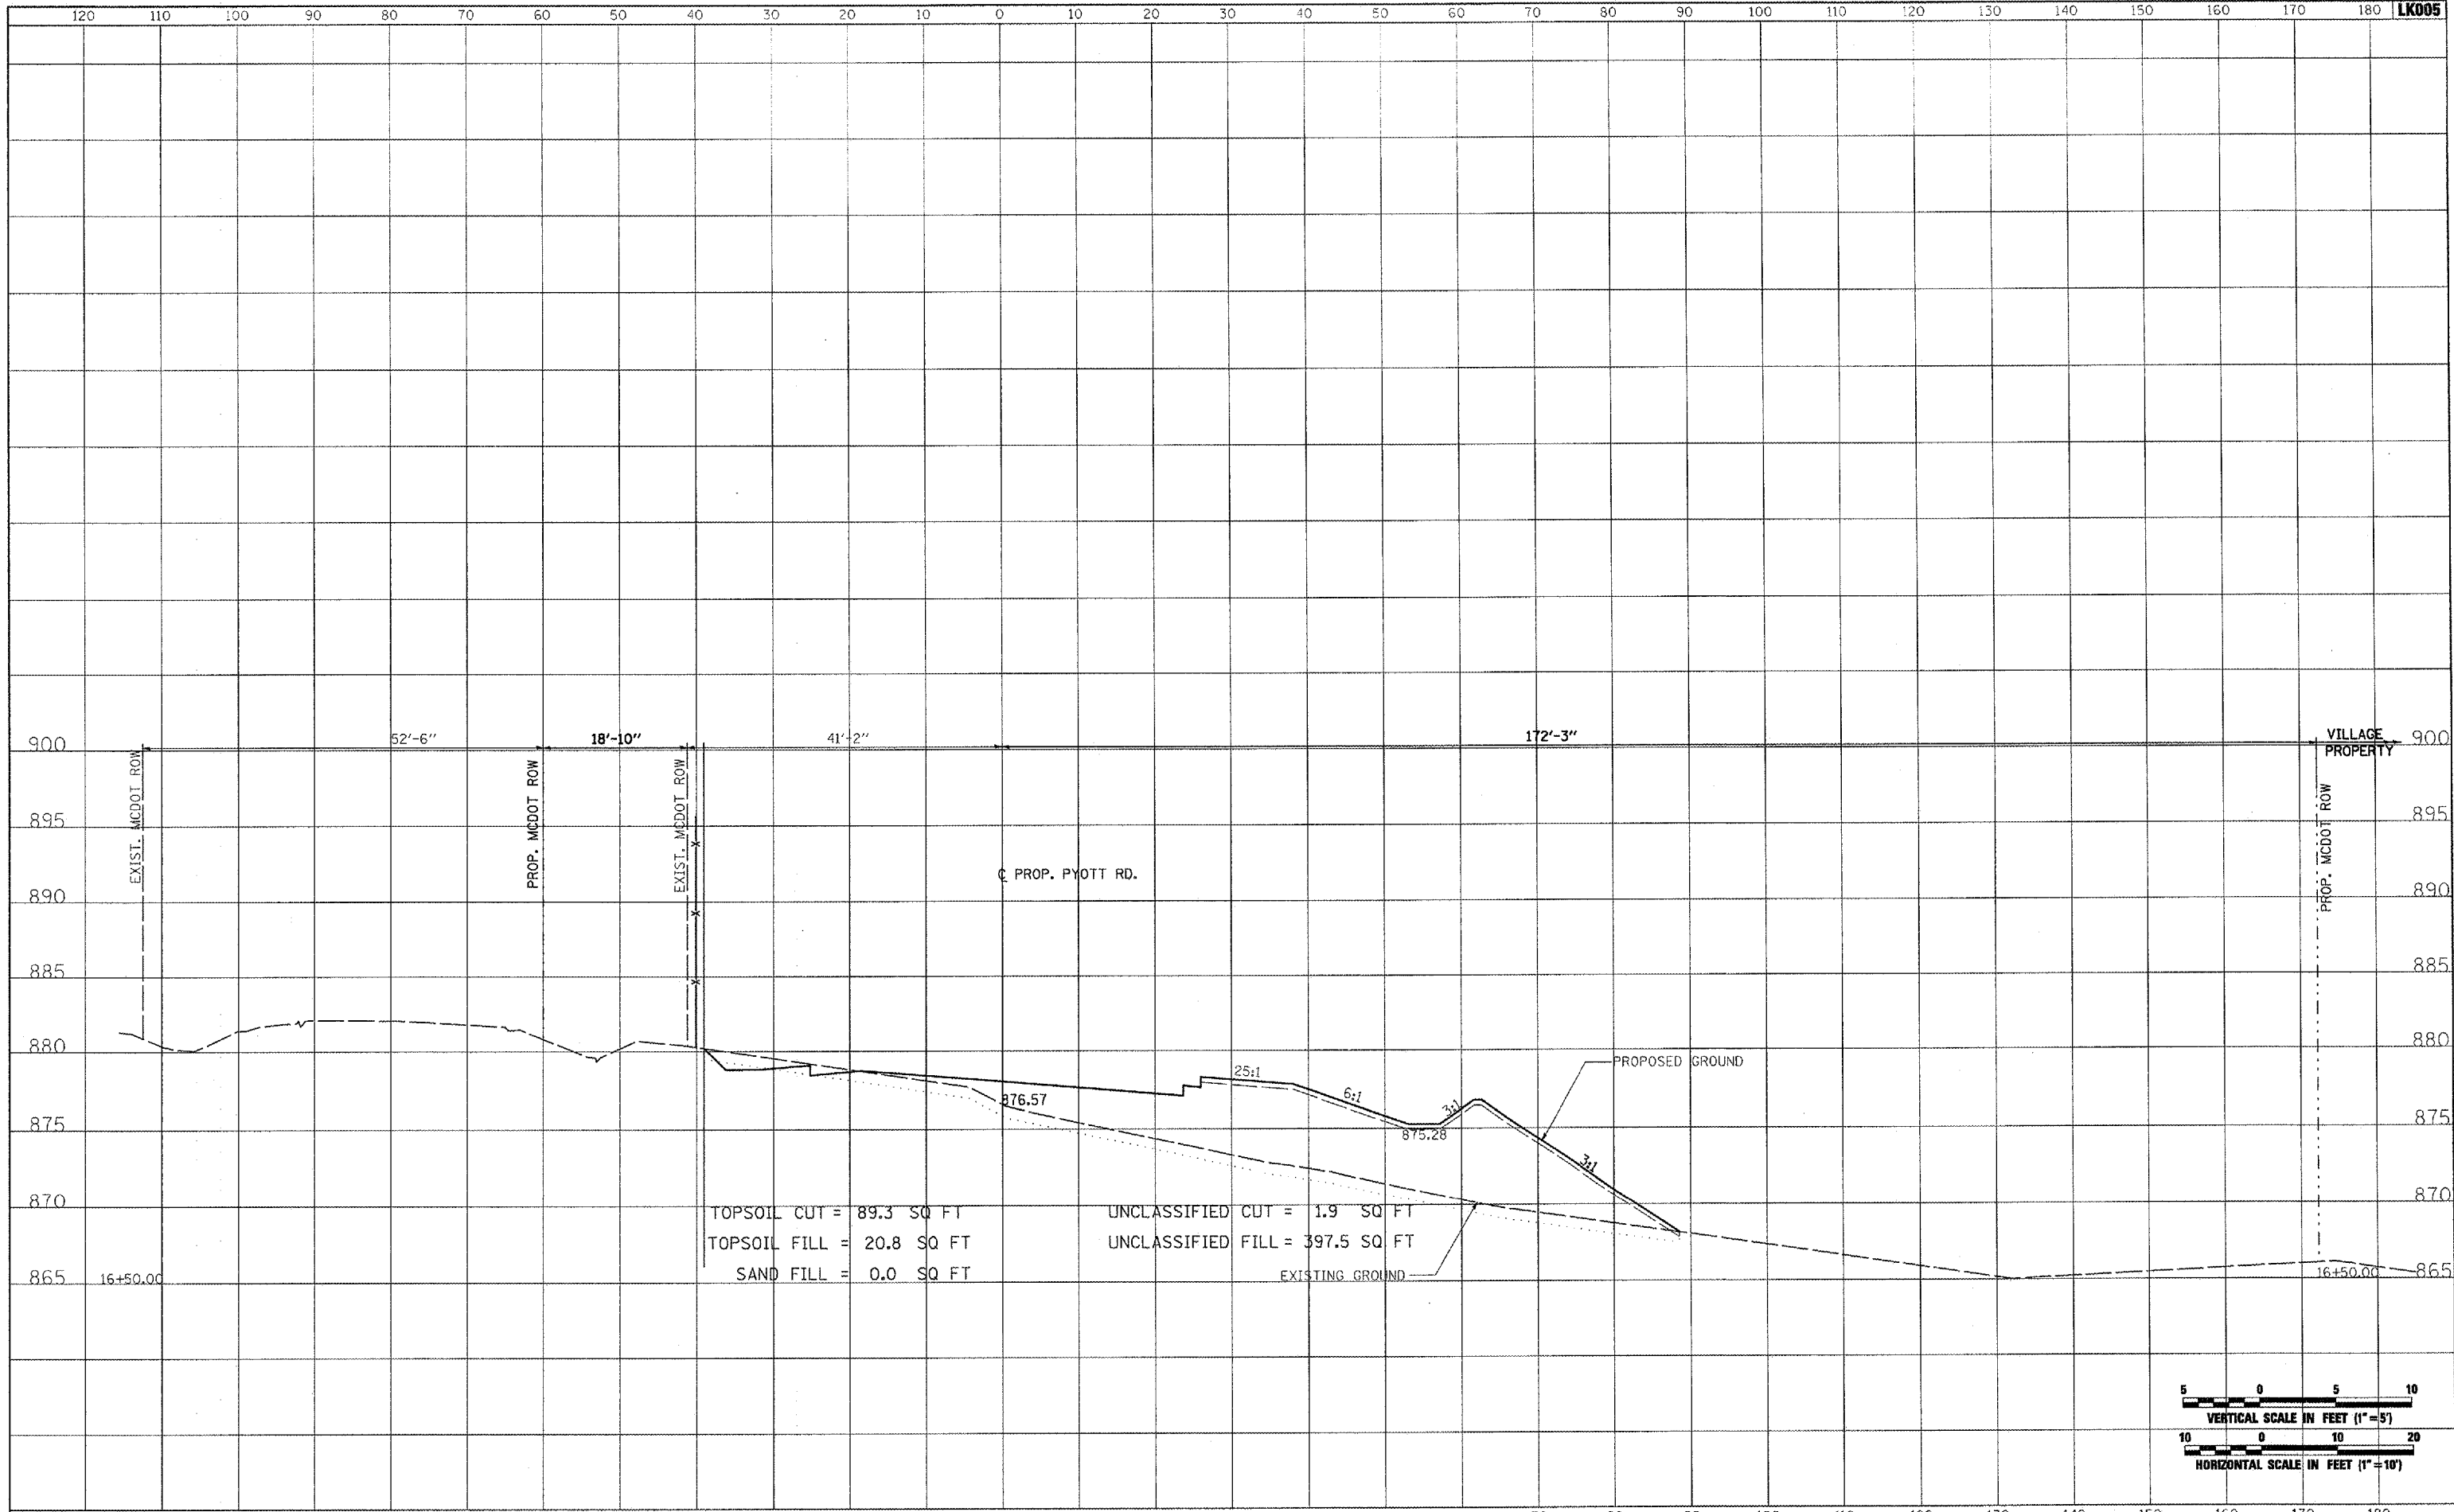

FILE NAME =	USER NAME = P100-01256	DESIGNED - CBP	REVISED -	VILLAGE OF LAKE IN THE HILLS, ILLINOIS	CROSS SECTIONS PROPOSED PYOTT ROAD	COUNTY	TOTAL SHEETS	SHEET NO.
I:\05\Jobs\00841\0588021\Civil Part A\Sheets\CROSSSECTIONS.shx		DRAWN - CBP	REVISED -			MCHENRY	120	47
PLOT SCALE = 20.0000' / IN.		CHECKED - BLB	REVISED -			FEDERAL AIP. NO. 3-17-0112-B8	ILLINOIS	IDA NO. 3CX-9671
PLOT DATE = 02/28/2008, 09:52 AM		DATE - 02/29/08	REVISED -			SCALE: AS SHOWN	STA. 16+50.00 TO STA. 16+50.00	