


DATE	
BY	
SURVEYED	
PLOTTED	
TEMPLATE	
NOTE BOOK	
AREAS CHECKED	




DATE	
BY	
ORIGINAL SURVEY	
NOTE BOOK	
AREAS CHECKED	

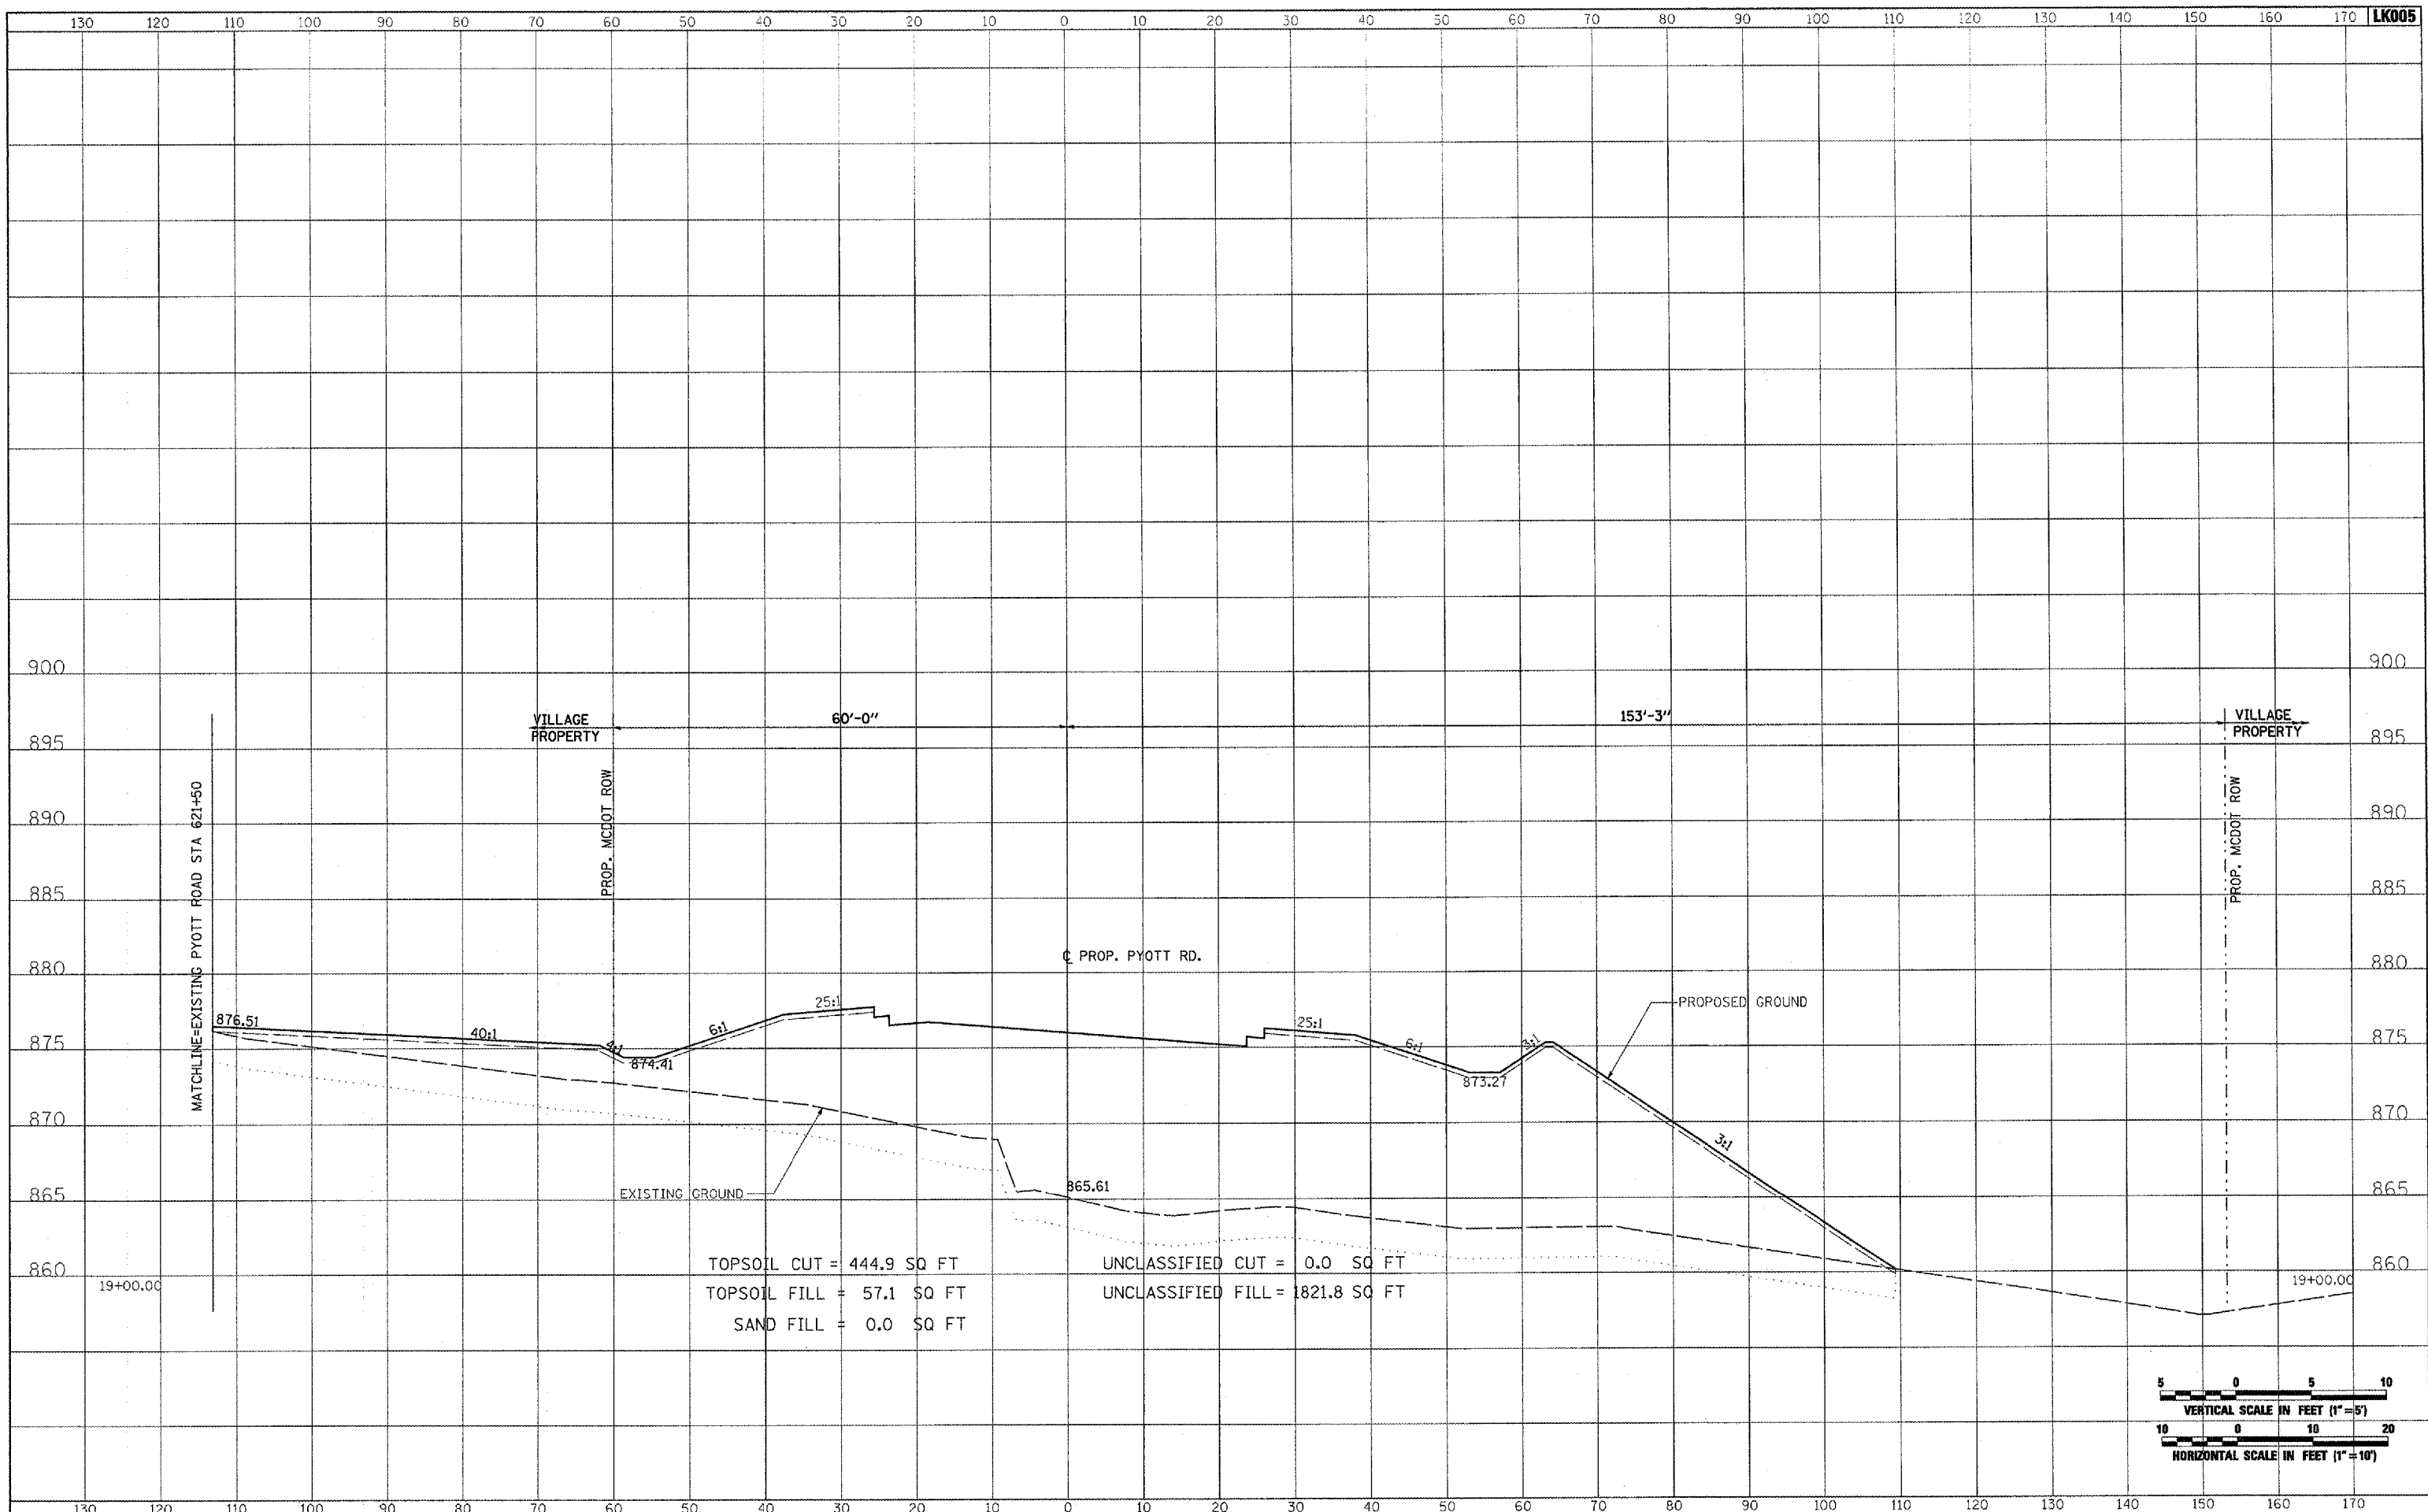

TOPSOIL CUT = 444.9 SQ FT
 TOPSOIL FILL = 57.1 SQ FT
 SAND FILL = 0.0 SQ FT

UNCLASSIFIED CUT = 0.0 SQ FT
 UNCLASSIFIED FILL = 1821.8 SQ FT

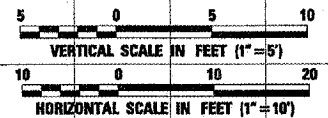

FILE NAME =	USER NAME = Pissar01256	DESIGNED - CBP	REVISED -	VILLAGE OF LAKE IN THE HILLS, ILLINOIS	CROSS SECTIONS PROPOSED PYOTT ROAD	COUNTY	TOTAL SHEETS	SHEET NO.
I:\05Jobs\00041\0500021\Cv11 Part A\Sheets\CROSSSECTIONS.sht	DRAWN - CBP	REVISED -	MCHENRY			120	52	
PLOT SCALE = 20.0000 / IN.	CHECKED - BLB	REVISED -	FEDERAL AIP. NO. 3-17-0112-BB			ILLINOIS	IDA NO. 30K-9671	
PLOT DATE = 02/28/2008, 09:53 AM	DATE - 02/29/08	REVISED -	SCALE: AS SHOWN			STA. 19+00.00 TO STA. 19+00.00		