



DATE	
BY	
SURVEYED	
PLOTTED	
TEMPLATE	
NOTE BOOK	
AREAS CHECKED	
NO.	

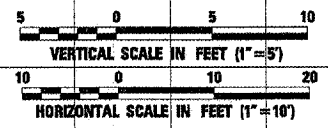

DATE	
BY	
SURVEYED	
PLOTTED	
TEMPLATE	
NOTE BOOK	
AREAS CHECKED	
NO.	

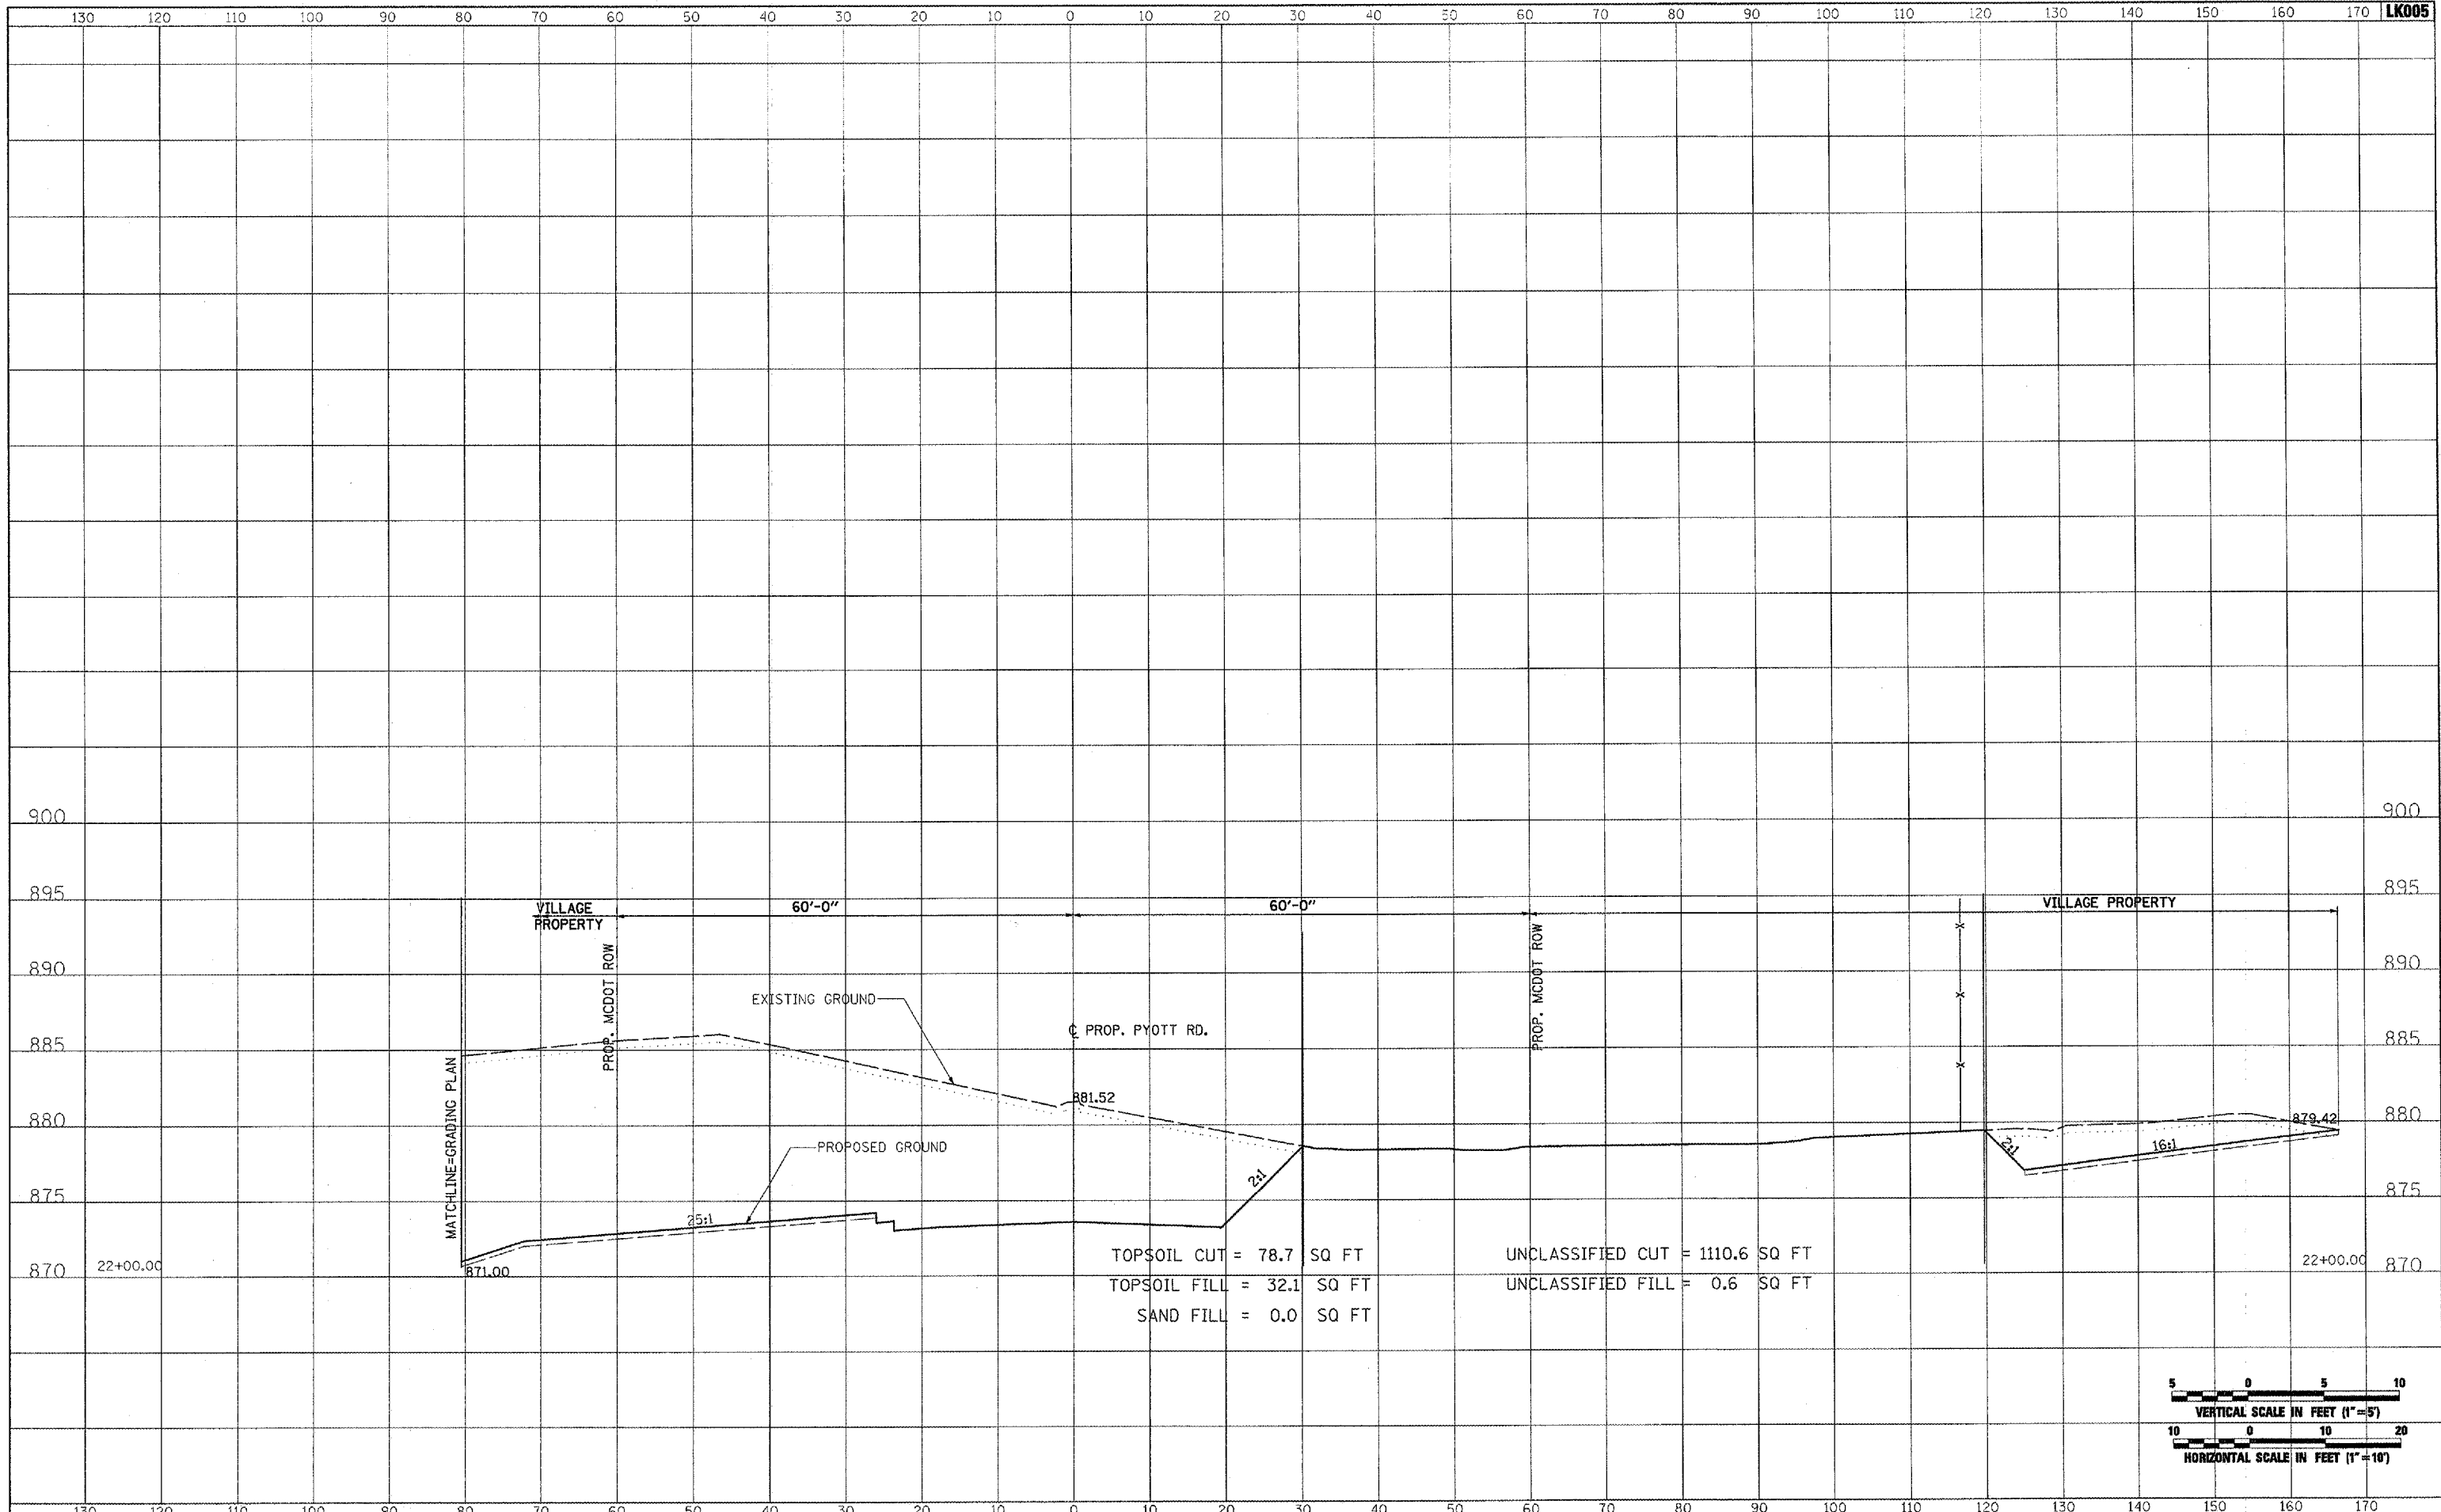

FILE NAME =	USER NAME = Ptas-01256	DESIGNED - CBP	REVISED -	VILLAGE OF LAKE IN THE HILLS, ILLINOIS	CROSS SECTIONS PROPOSED PYOTT ROAD	COUNTY	TOTAL SHEETS	SHEET NO.
I:\263jobs\00041\0588021\Civil Pers A\Sheets\CROSSSECTIONS.sh		DRAWN - CBP	REVISED -			MCHENRY	120	57
PLOT SCALE = 20.0000 / IN.	CHECKED - BLB	REVISED -				FEDERAL AIP, NO. 3-17-0112-88	ILLINOIS	IDA NO. 3CK-9671
PLOT DATE = 02/28/2008, 09:54 AM	DATE - 02/29/08	REVISED -				SCALE: AS SHOWN	STA. 22+00.00 TO STA. 22+00.00	