



DATE	
BY	
FINAL SURVEY	
NOTE BOOK	
NO.	
SURVEYED	
PLOTTED	
TEMPLATE	
AREAS CHECKED	

DATE	
BY	
ORIGINAL SURVEY	
NOTE BOOK	
NO.	
SURVEYED	
PLOTTED	
TEMPLATE	
AREAS CHECKED	

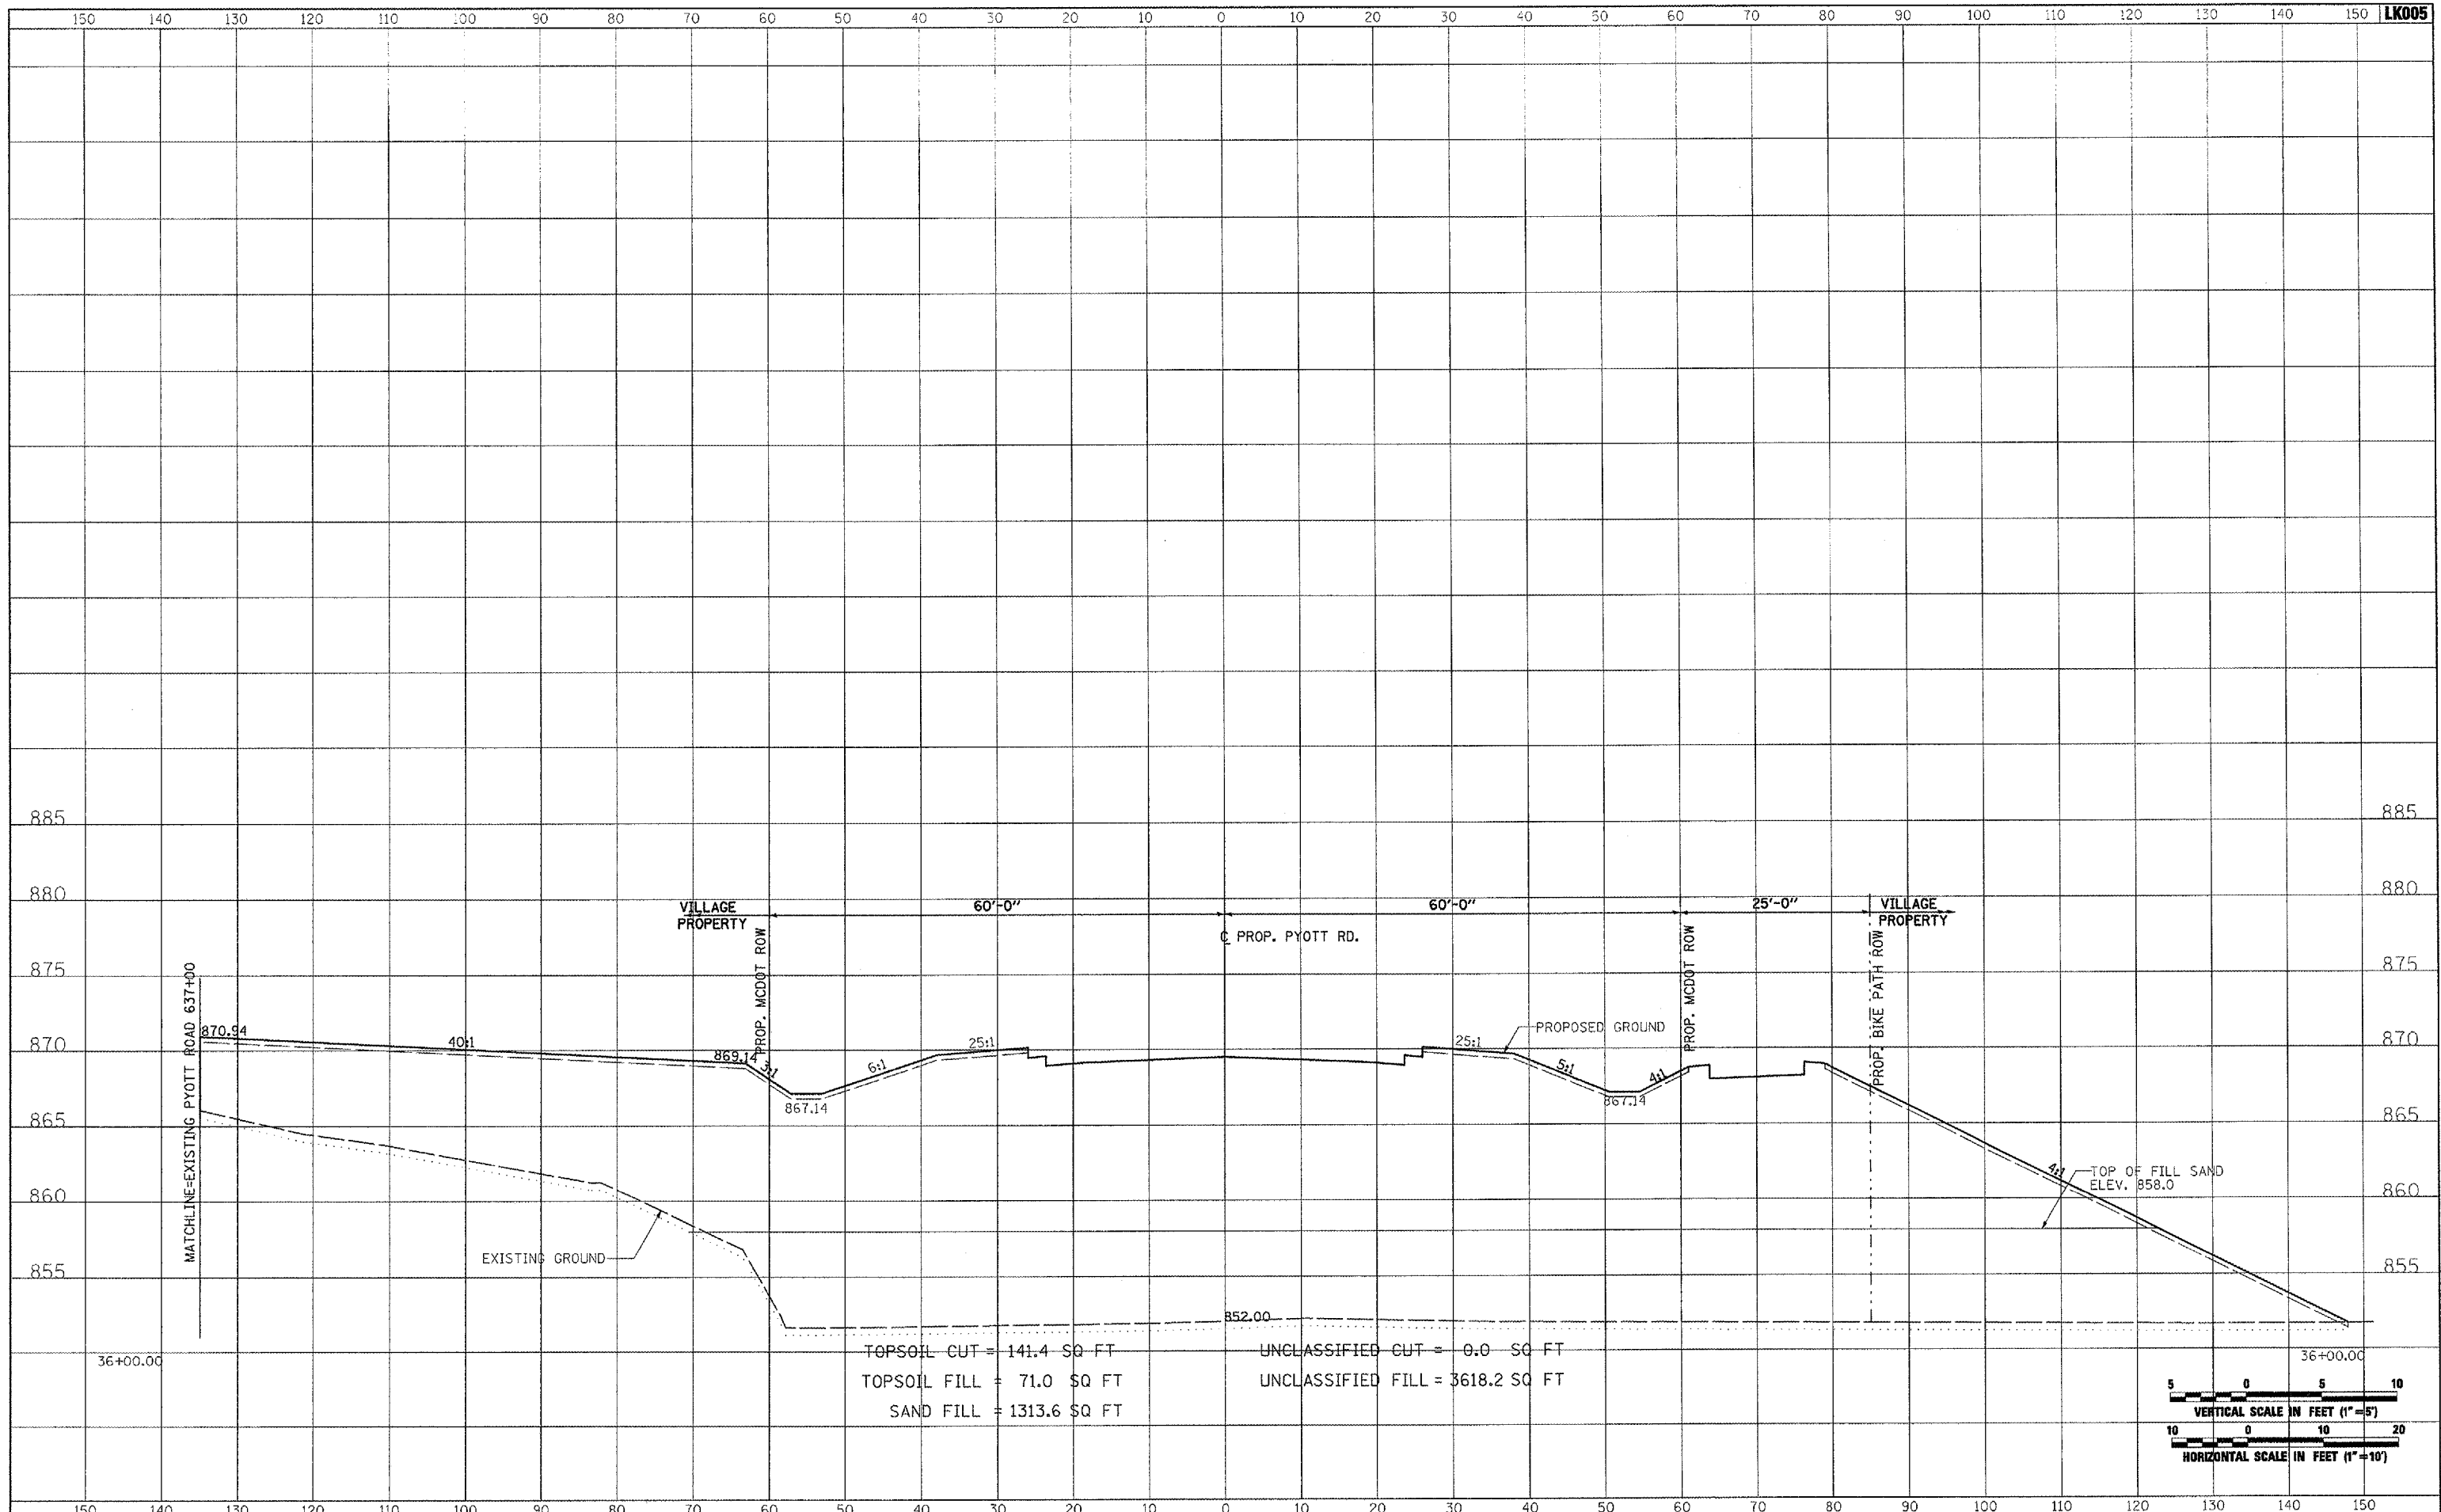

TOPSOIL CUT = 141.4 SQ FT
 TOPSOIL FILL = 71.0 SQ FT
 SAND FILL = 1313.6 SQ FT

UNCLASSIFIED CUT = 0.0 SQ FT
 UNCLASSIFIED FILL = 3618.2 SQ FT

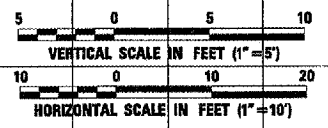

FILE NAME =	USER NAME = P:\cor-01256	DESIGNED - CBP	REVISED -	VILLAGE OF LAKE IN THE HILLS, ILLINOIS	CROSS SECTIONS PROPOSED PYOTT ROAD		COUNTY	TOTAL SHEETS	SHEET NO.
I:\06Jobs\00841\0588021\Civil Part A\Sheets\CROSSSECTIONS.sht		DRAWN - CBP	REVISED -		MCHENRY	120	66		
PLOT SCALE = 20.0000 / IN.		CHECKED - BLB	REVISED -		FEDERAL AIP. NO. 3-17-0112-88	ILLINOIS	IDA NO. 3CK-9671		
PLOT DATE = 02/28/2008, 09:56 AM		DATE - 02/29/08	REVISED -		SCALE: AS SHOWN	STA. 36+00.00 TO STA. 36+00.00			