



DATE	
BY	
SURVEYED	
PLOTTED	
NOTE BOOK	
TEMPLATE	
AREAS CHECKED	
NO.	

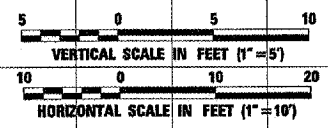

DATE	
BY	
SURVEYED	
PLOTTED	
NOTE BOOK	
TEMPLATE	
AREAS CHECKED	
NO.	

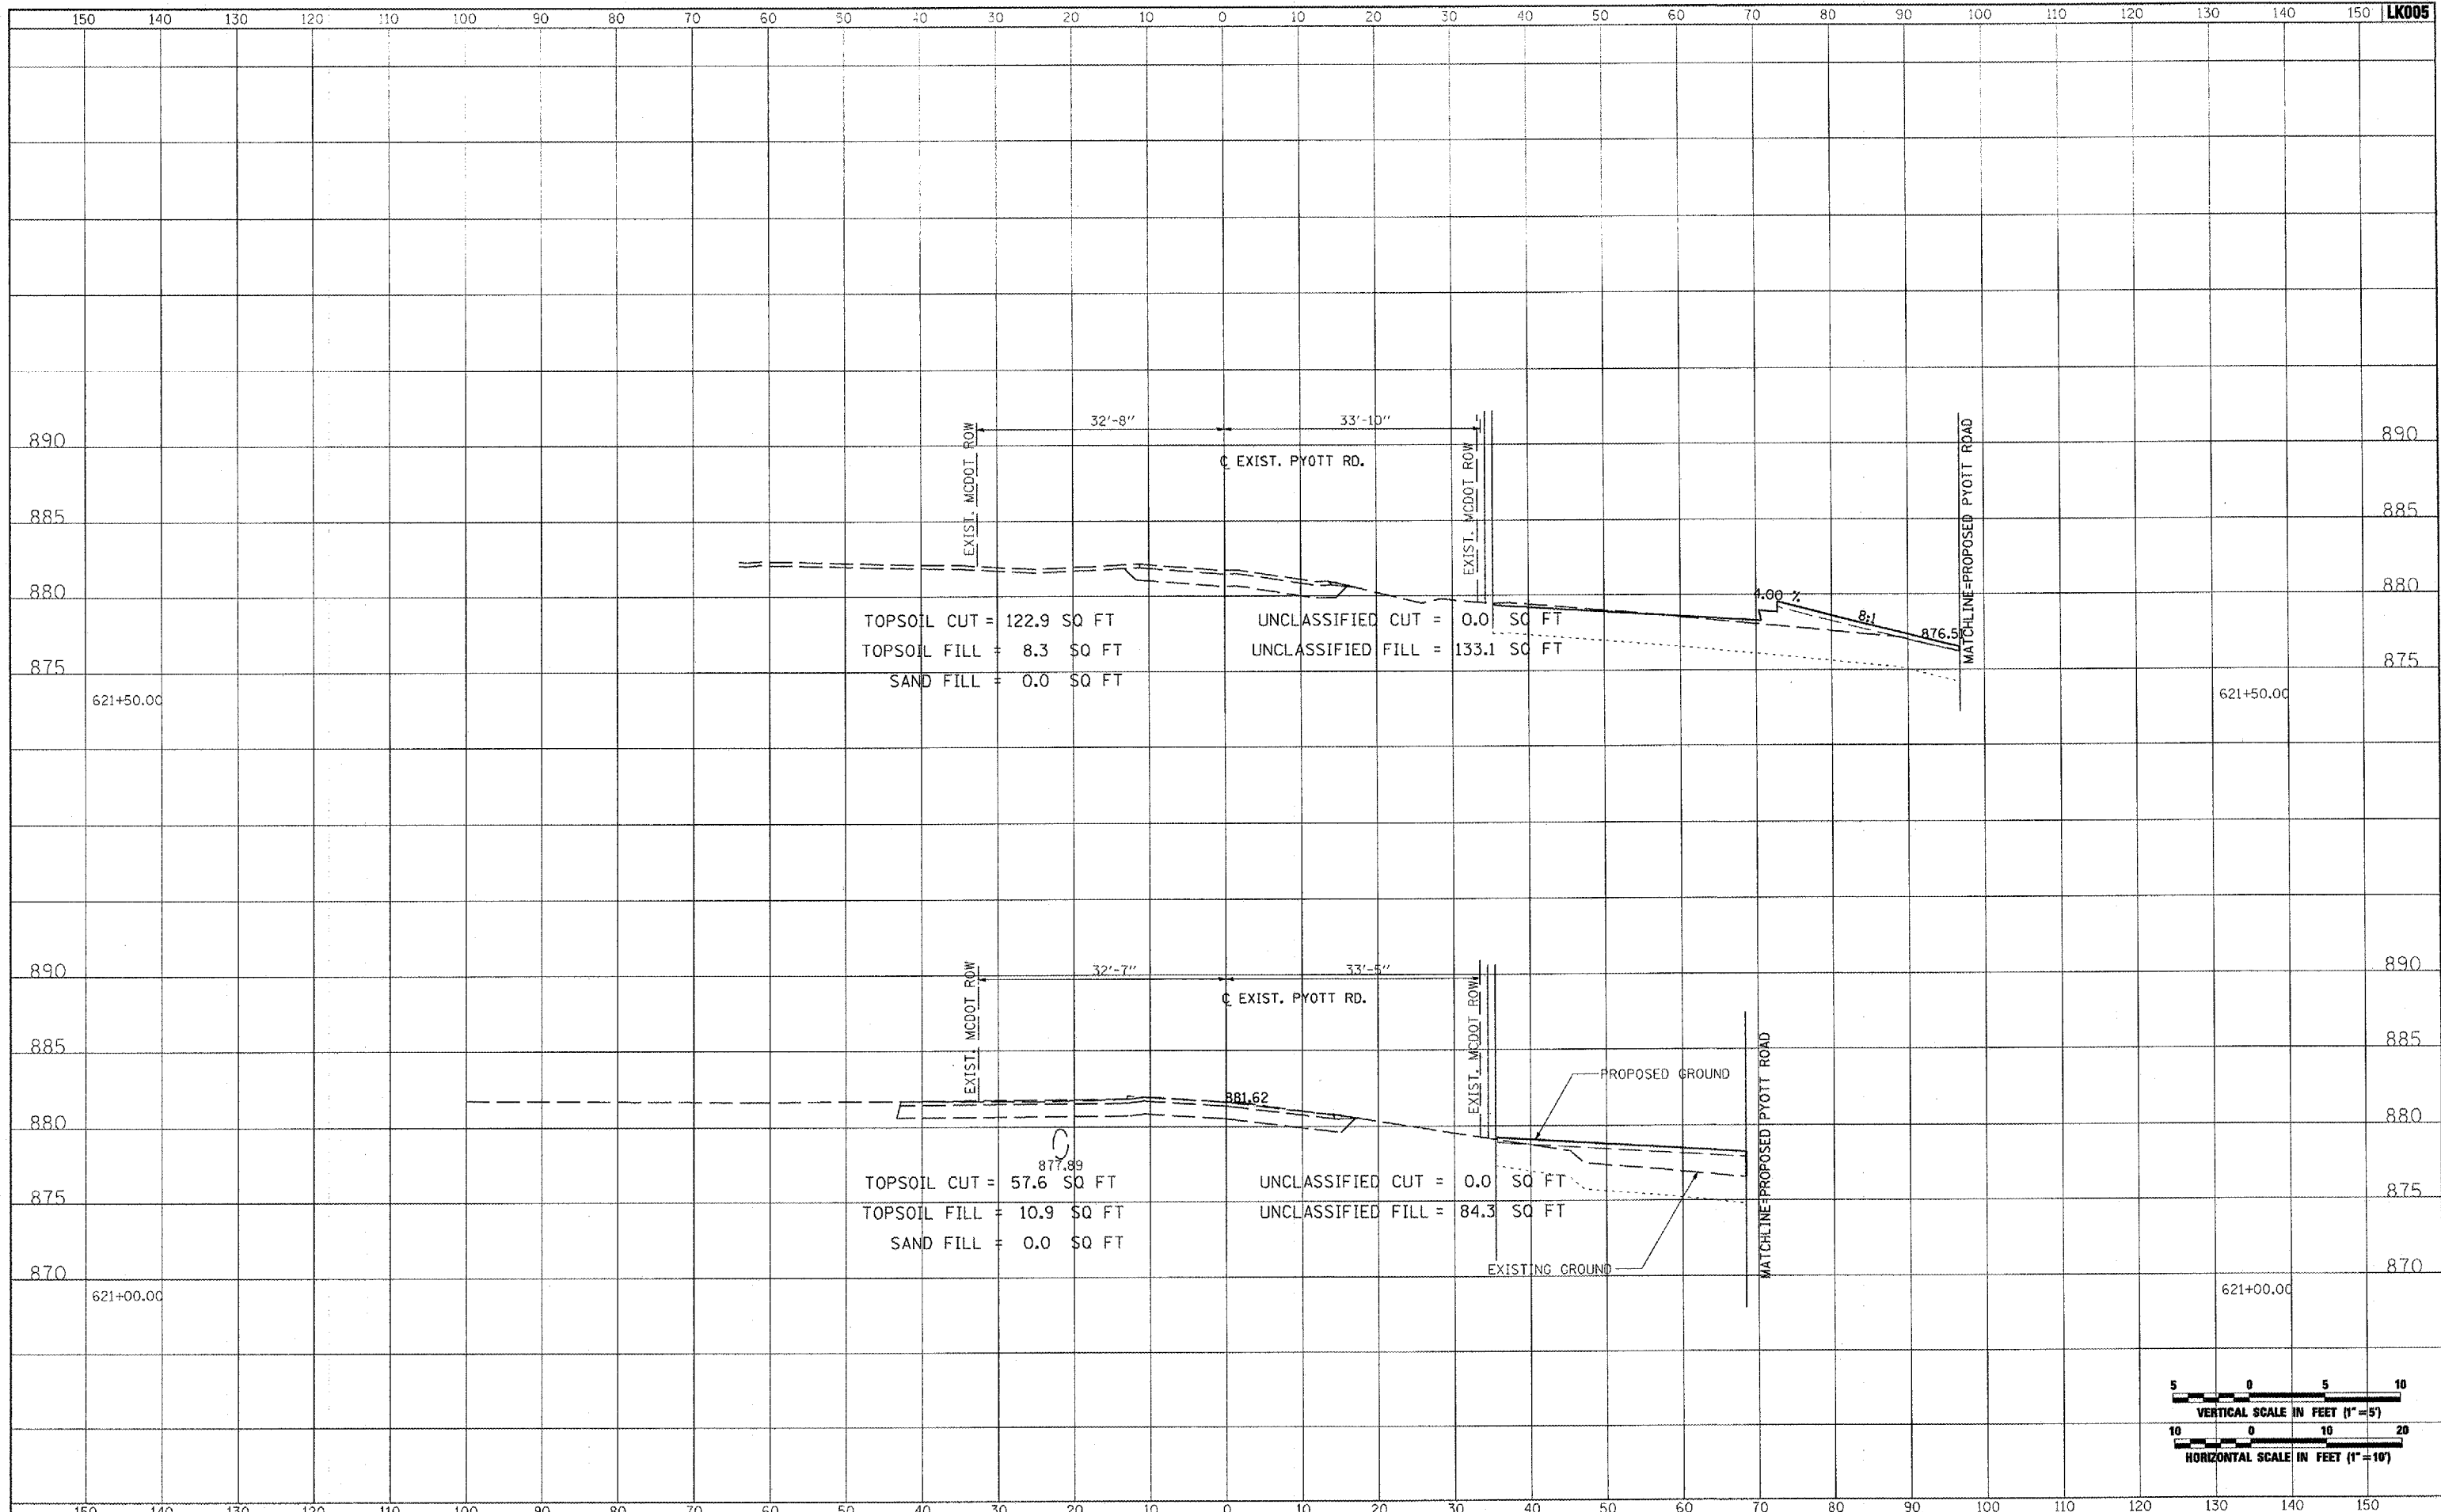

FILE NAME =	USER NAME = McLau01058	DESIGNED - CBP	REVISED -	VILLAGE OF LAKE IN THE HILLS, ILLINOIS	CROSS SECTIONS EXISTING PYOTT ROAD			COUNTY	TOTAL SHEETS	SHEET NO.
I:\05Jobs\00841\058021\Civil Part A\Sheets\CROSSSECTIONS_CurFyt.dwg		DRAWN - CBP	REVISED -		MCHENRY	120	88			
PLOT SCALE = 20.0000' / IN.		CHECKED - BLB	REVISED -		SCALE: AS SHOWN SHEET NO. OF SHEETS STA. 621+00.00 TO STA. 621+50.00					
PLOT DATE = 02/28/2008, 09:32 AM		DATE - 02/29/08	REVISED -		FEDERAL AIP, NO. 3-17-0112-B8 ILLINOIS IDA NO. 3CR-9571					