


DATE	
BY	
FINISHED	
SURVEY	
NOTE BOOK	
NO.	
AREAS CHECKED	




DATE	
BY	
ORIGINAL	
SURVEY	
NOTE BOOK	
NO.	
AREAS CHECKED	

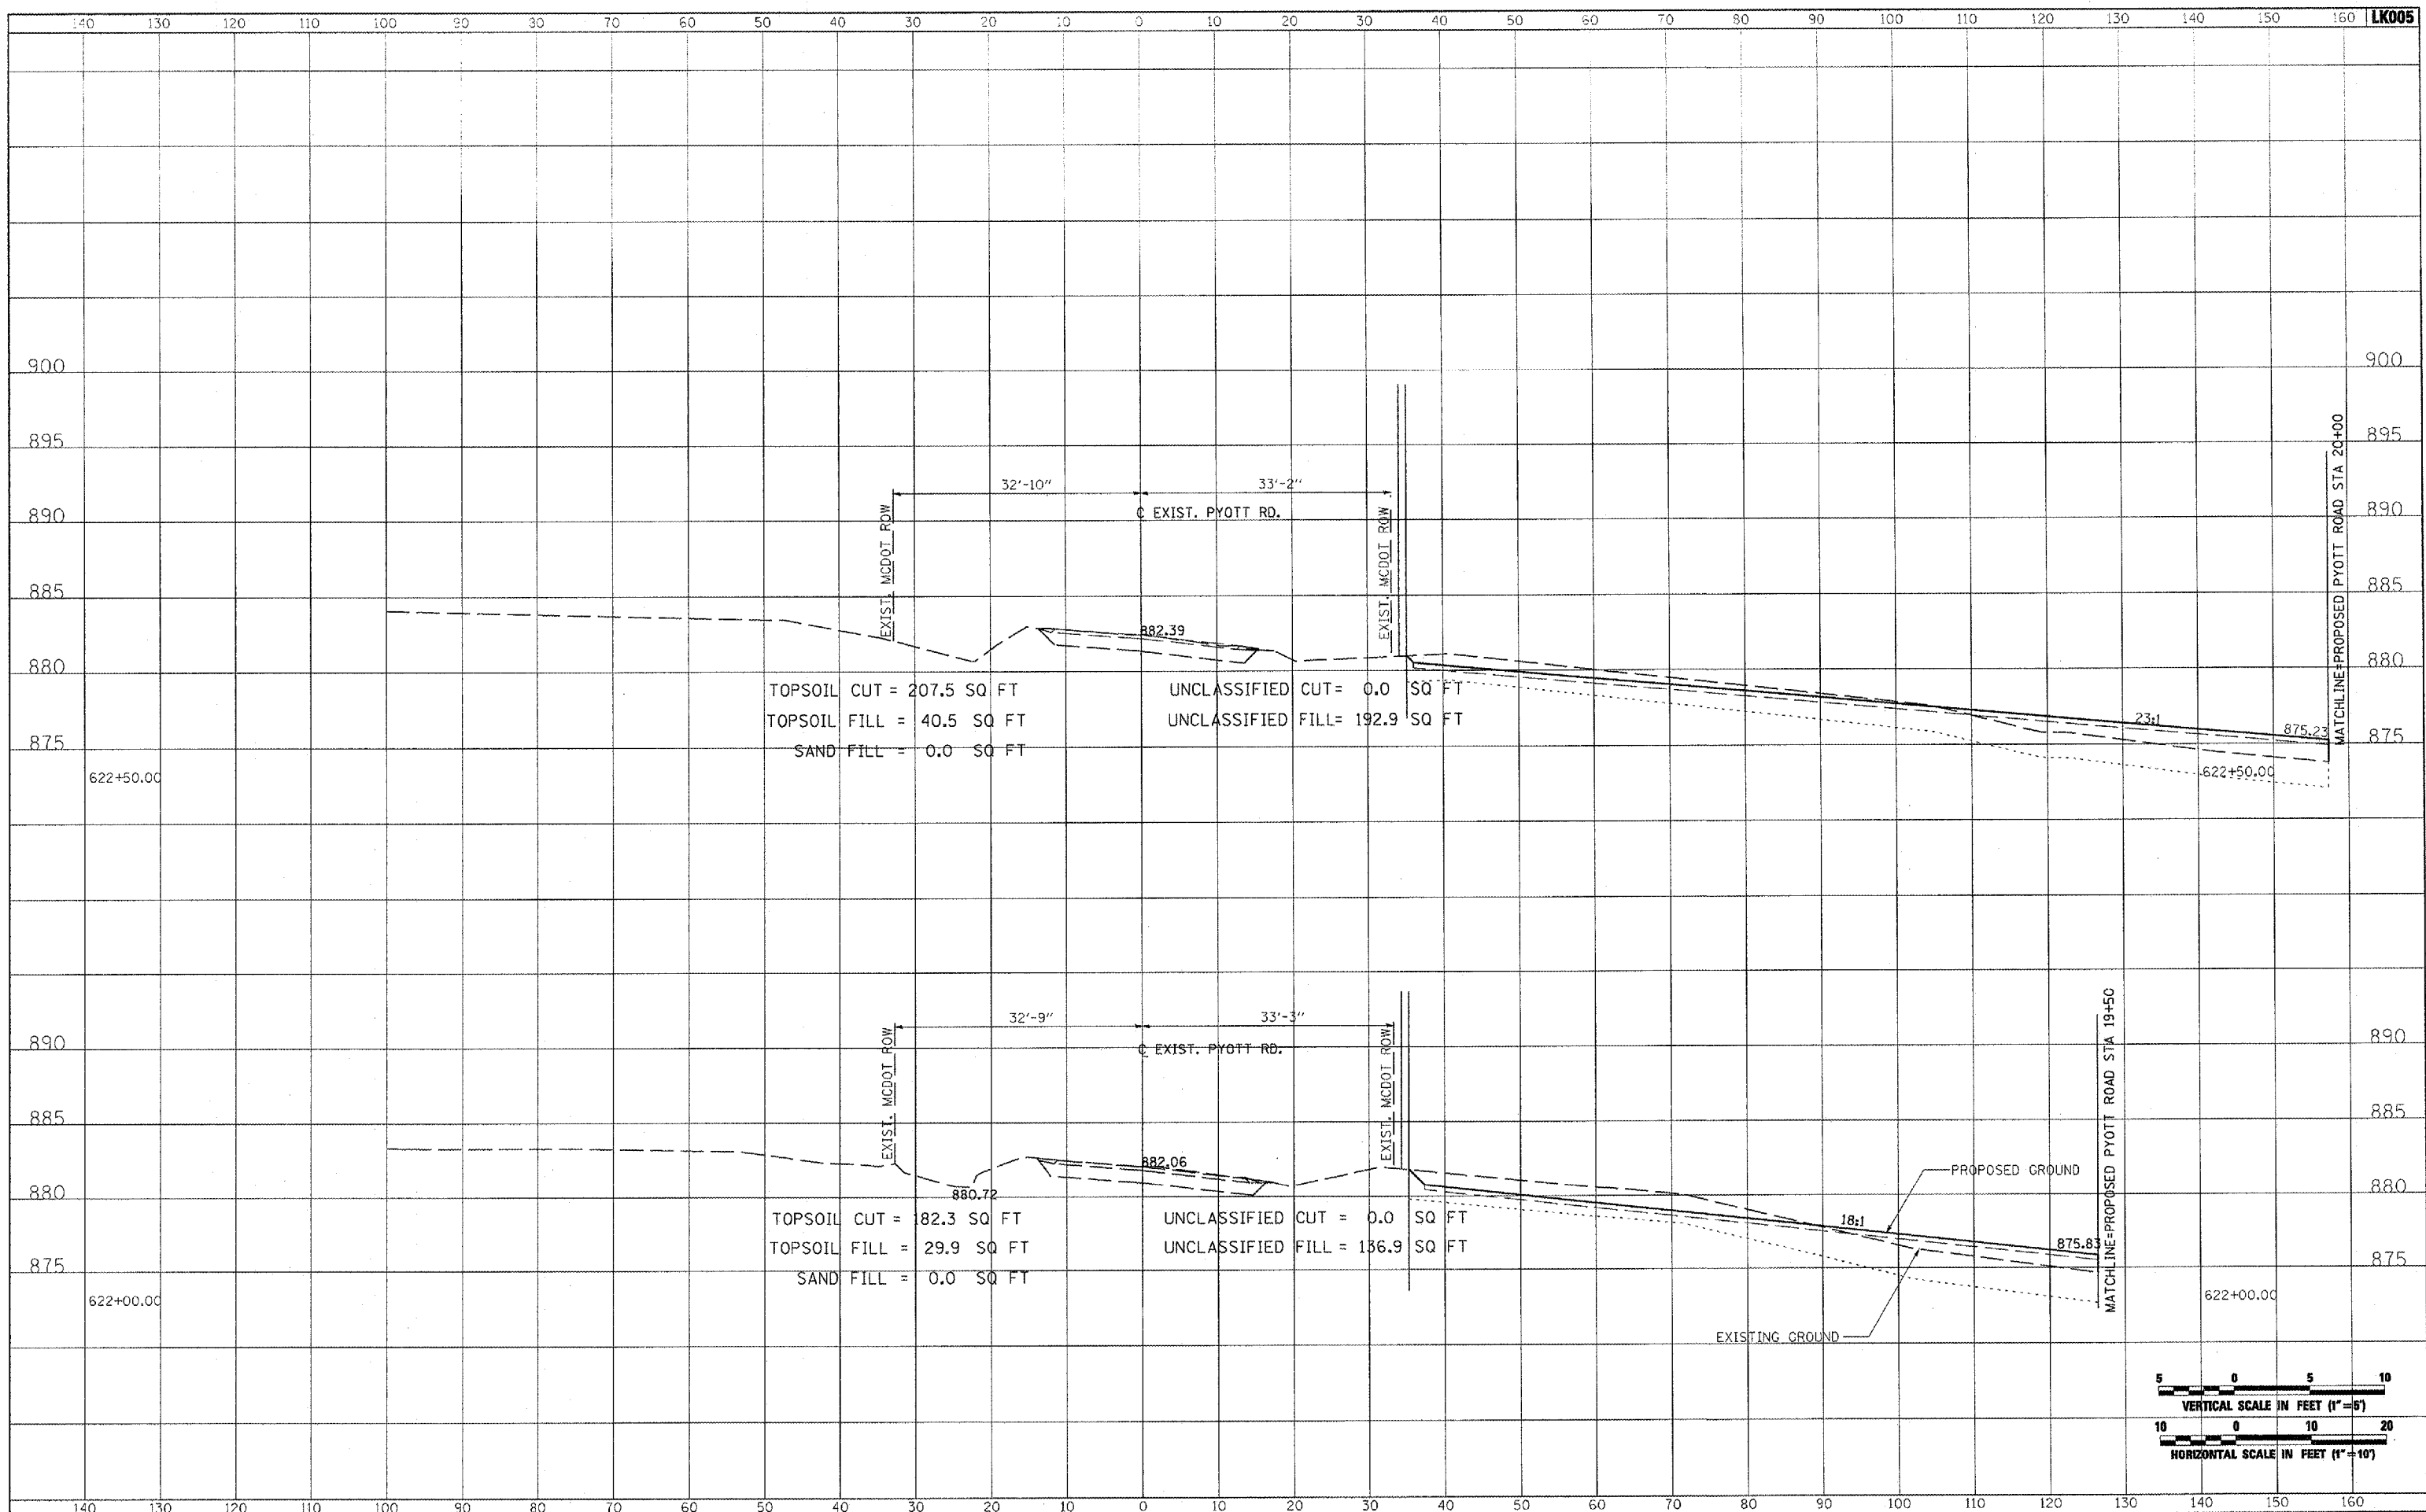

TOPSOIL CUT = 207.5 SQ FT
 TOPSOIL FILL = 40.5 SQ FT
 SAND FILL = 0.0 SQ FT
 UNCLASSIFIED CUT = 0.0 SQ FT
 UNCLASSIFIED FILL = 192.9 SQ FT

TOPSOIL CUT = 82.3 SQ FT
 TOPSOIL FILL = 29.9 SQ FT
 SAND FILL = 0.0 SQ FT
 UNCLASSIFIED CUT = 0.0 SQ FT
 UNCLASSIFIED FILL = 136.9 SQ FT

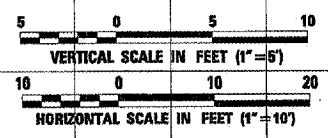

FILE NAME =	USER NAME = MoLou01058	DESIGNED - CBP	REVISED -	VILLAGE OF LAKE IN THE HILLS, ILLINOIS	CROSS SECTIONS EXISTING PYOTT ROAD			COUNTY	TOTAL SHEETS	SHEET NO.	
1:\05\Jobs\00041\050002\1\civ\1 Part A\Sheets\CROSSSECTIONS_Cur\Pyott		DRAWN - CBP	REVISED -		MCHENRY	120	89				
PLOT SCALE = 20.0000' / IN.		CHECKED - BLB	REVISED -		SCALE: AS SHOWN	SHEET NO.	OF SHEETS	STA. 622+00.00 TO STA. 622+50.00	FEDERAL AIP. NO. 3-17-0112-88	ILLINOIS	IDA NO. 30X-9571
PLOT DATE = 02/28/2009, 09:32 AM		DATE - 02/29/08	REVISED -								