


FINN	SURVEYED
SURVEY	PLOTTED
NOTE BOOK	TEMPLATE
NO.	AREAS CHECKED




ORIGINAL	SURVEYED
SURVEY	PLOTTED
NOTE BOOK	TEMPLATE
NO.	AREAS CHECKED

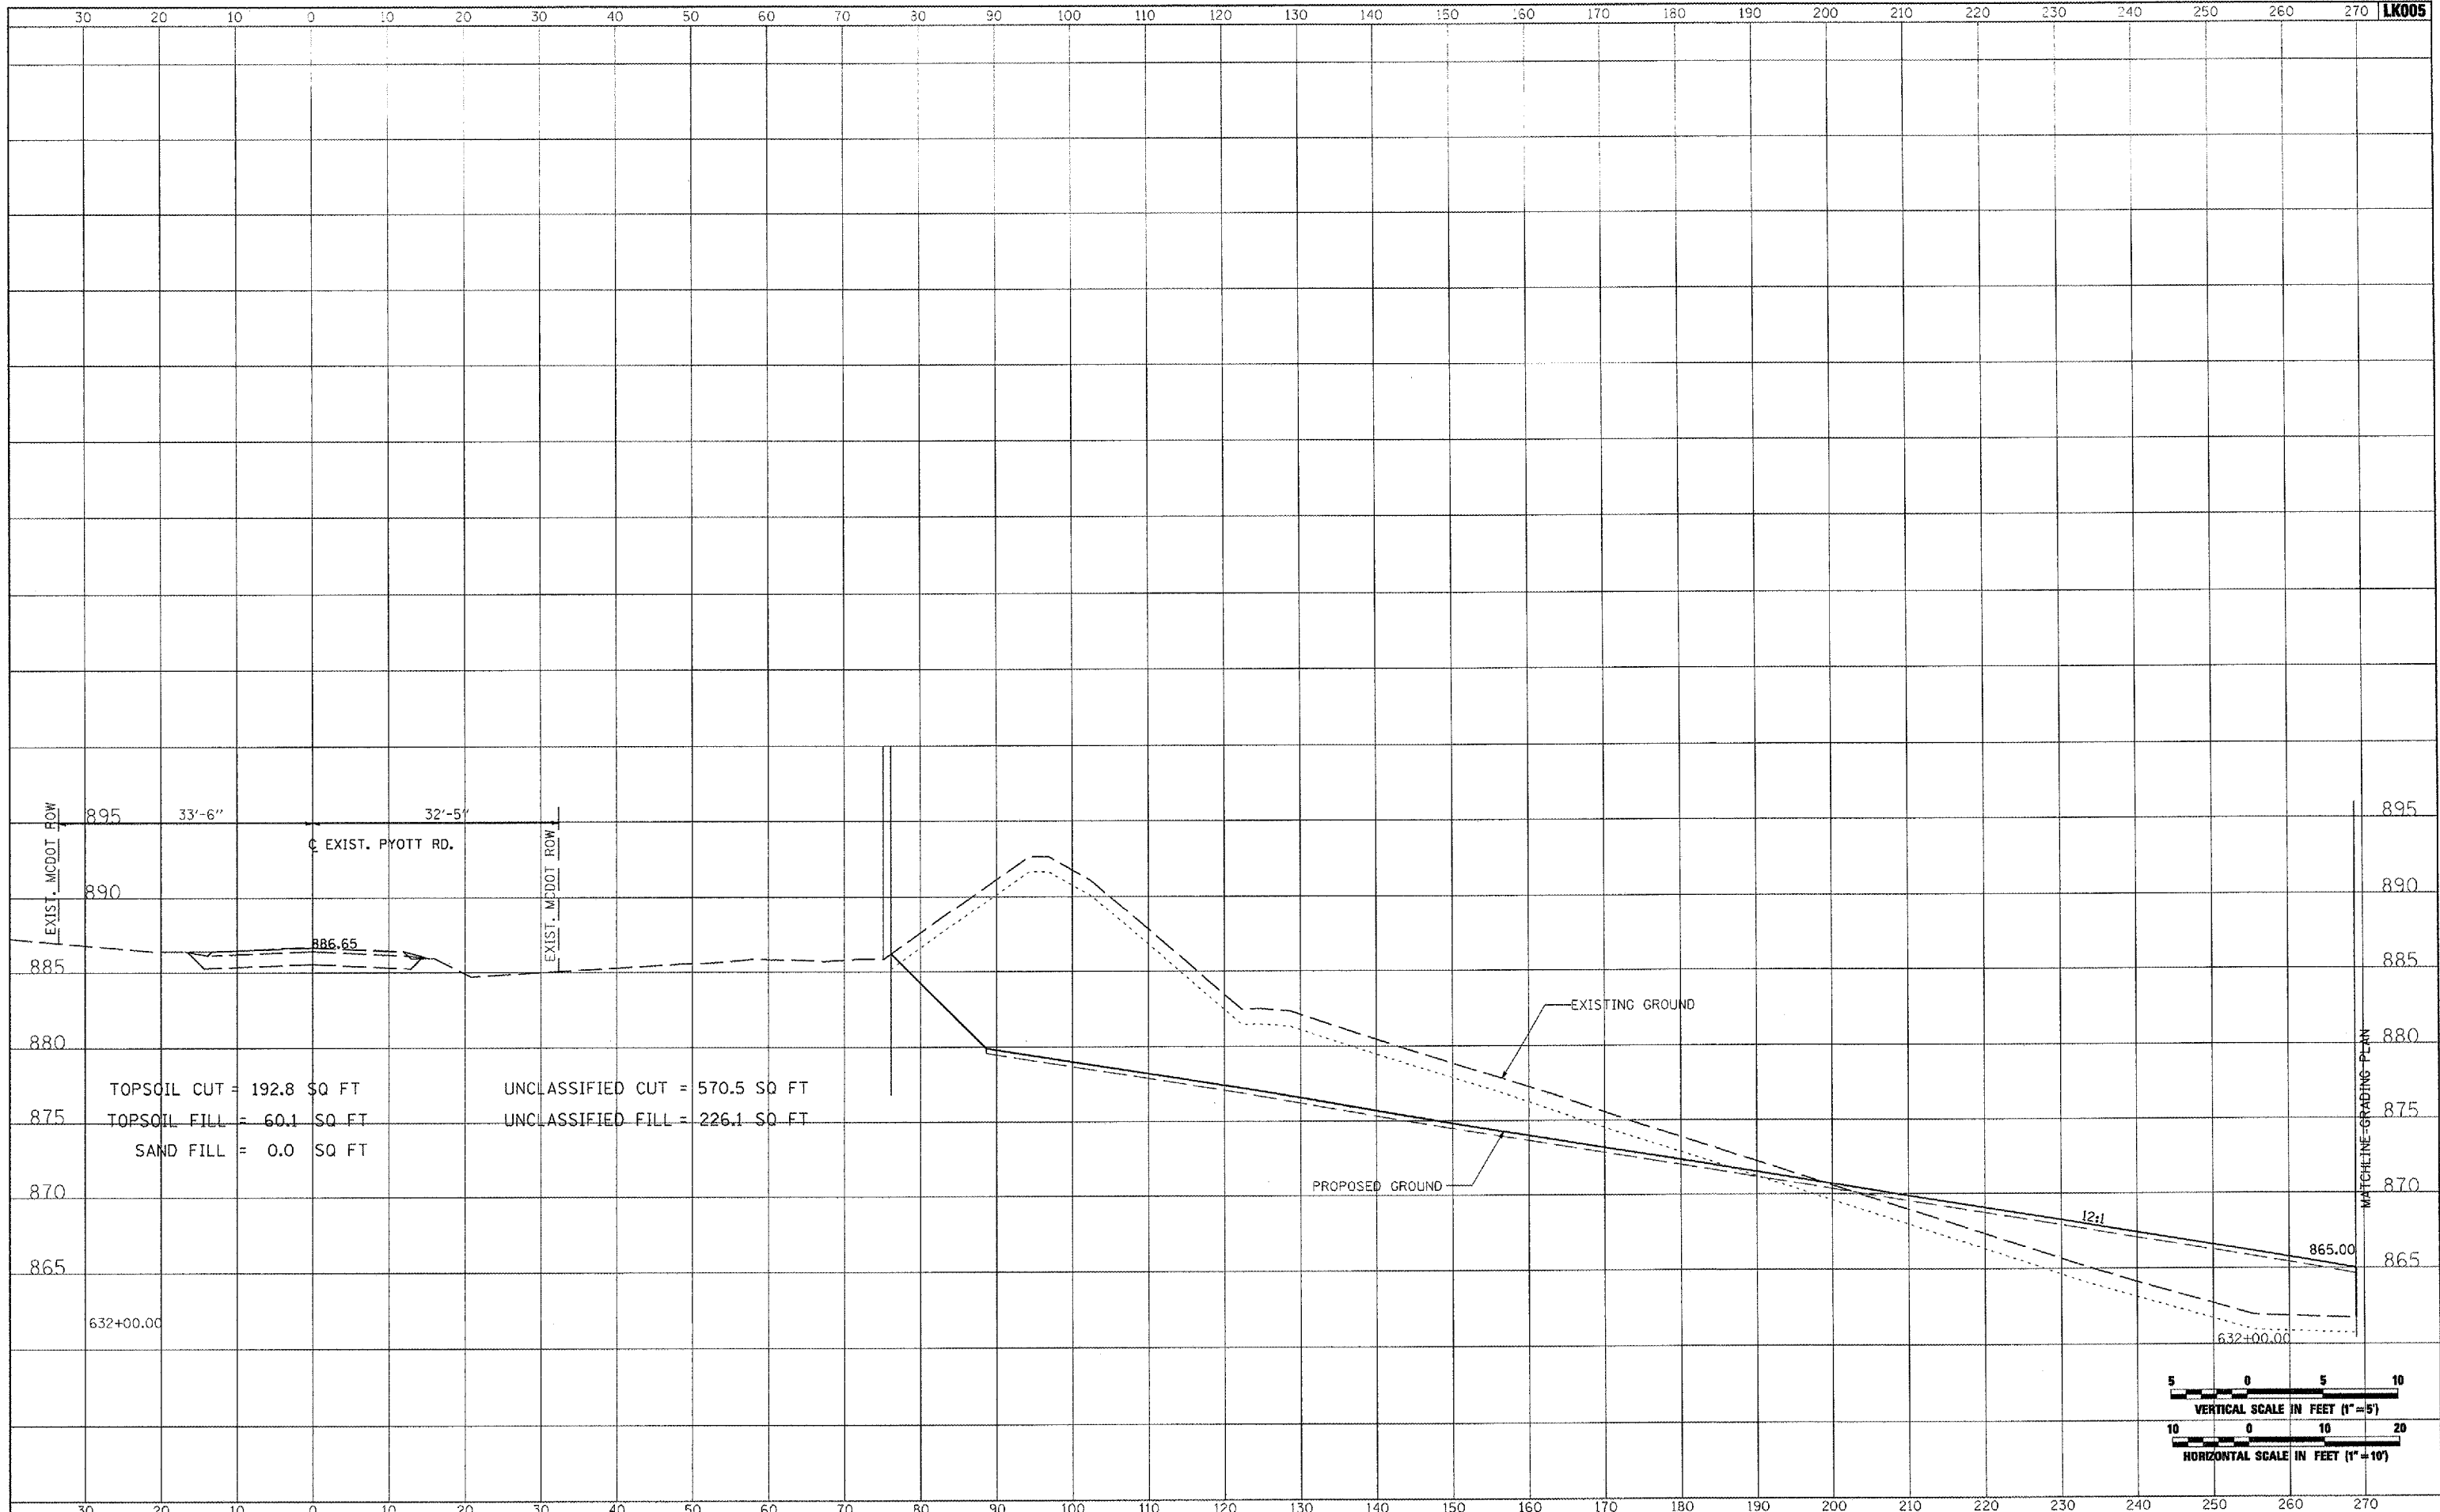

TOPSOIL CUT = 192.8 SQ FT  
 TOPSOIL FILL = 60.1 SQ FT  
 SAND FILL = 0.0 SQ FT

UNCLASSIFIED CUT = 570.5 SQ FT  
 UNCLASSIFIED FILL = 226.1 SQ FT

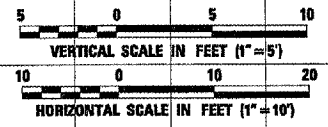

FILE NAME =	USER NAME = MoLm01058	DESIGNED - CBP	REVISED -	<b>VILLAGE OF LAKE IN THE HILLS, ILLINOIS</b>	<b>CROSS SECTIONS EXISTING PYOTT ROAD</b>			COUNTY	TOTAL SHEETS	SHEET NO.	
H:\05Jobs\0841\058802\Civil Part A\Sheets\CROSSSECTIONS_CurPyott.dwg		DRAWN - CBP	REVISED -		MCHENRY	120	98				
PLOT SCALE = 20.0000 1 / IN.		CHECKED - BLB	REVISED -								
PLOT DATE = 02/28/2008, 09:36 AM		DATE - 02/29/08	REVISED -								
				SCALE: AS SHOWN	SHEET NO.	OF	SHEETS	STA. 632+00.00 TO STA. 632+00.00	FEDERAL AIP, NO. 3-17-0112-88	ILLINOIS	IDA NO. 3CA-9671