



FINAL SURVEY	DATE
SURVEYED	BY
PLOTTED	
TEMPLATE	
AREAS CHECKED	

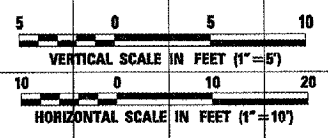

ORIGINAL SURVEY	DATE
SURVEYED	BY
PLOTTED	
TEMPLATE	
AREAS CHECKED	

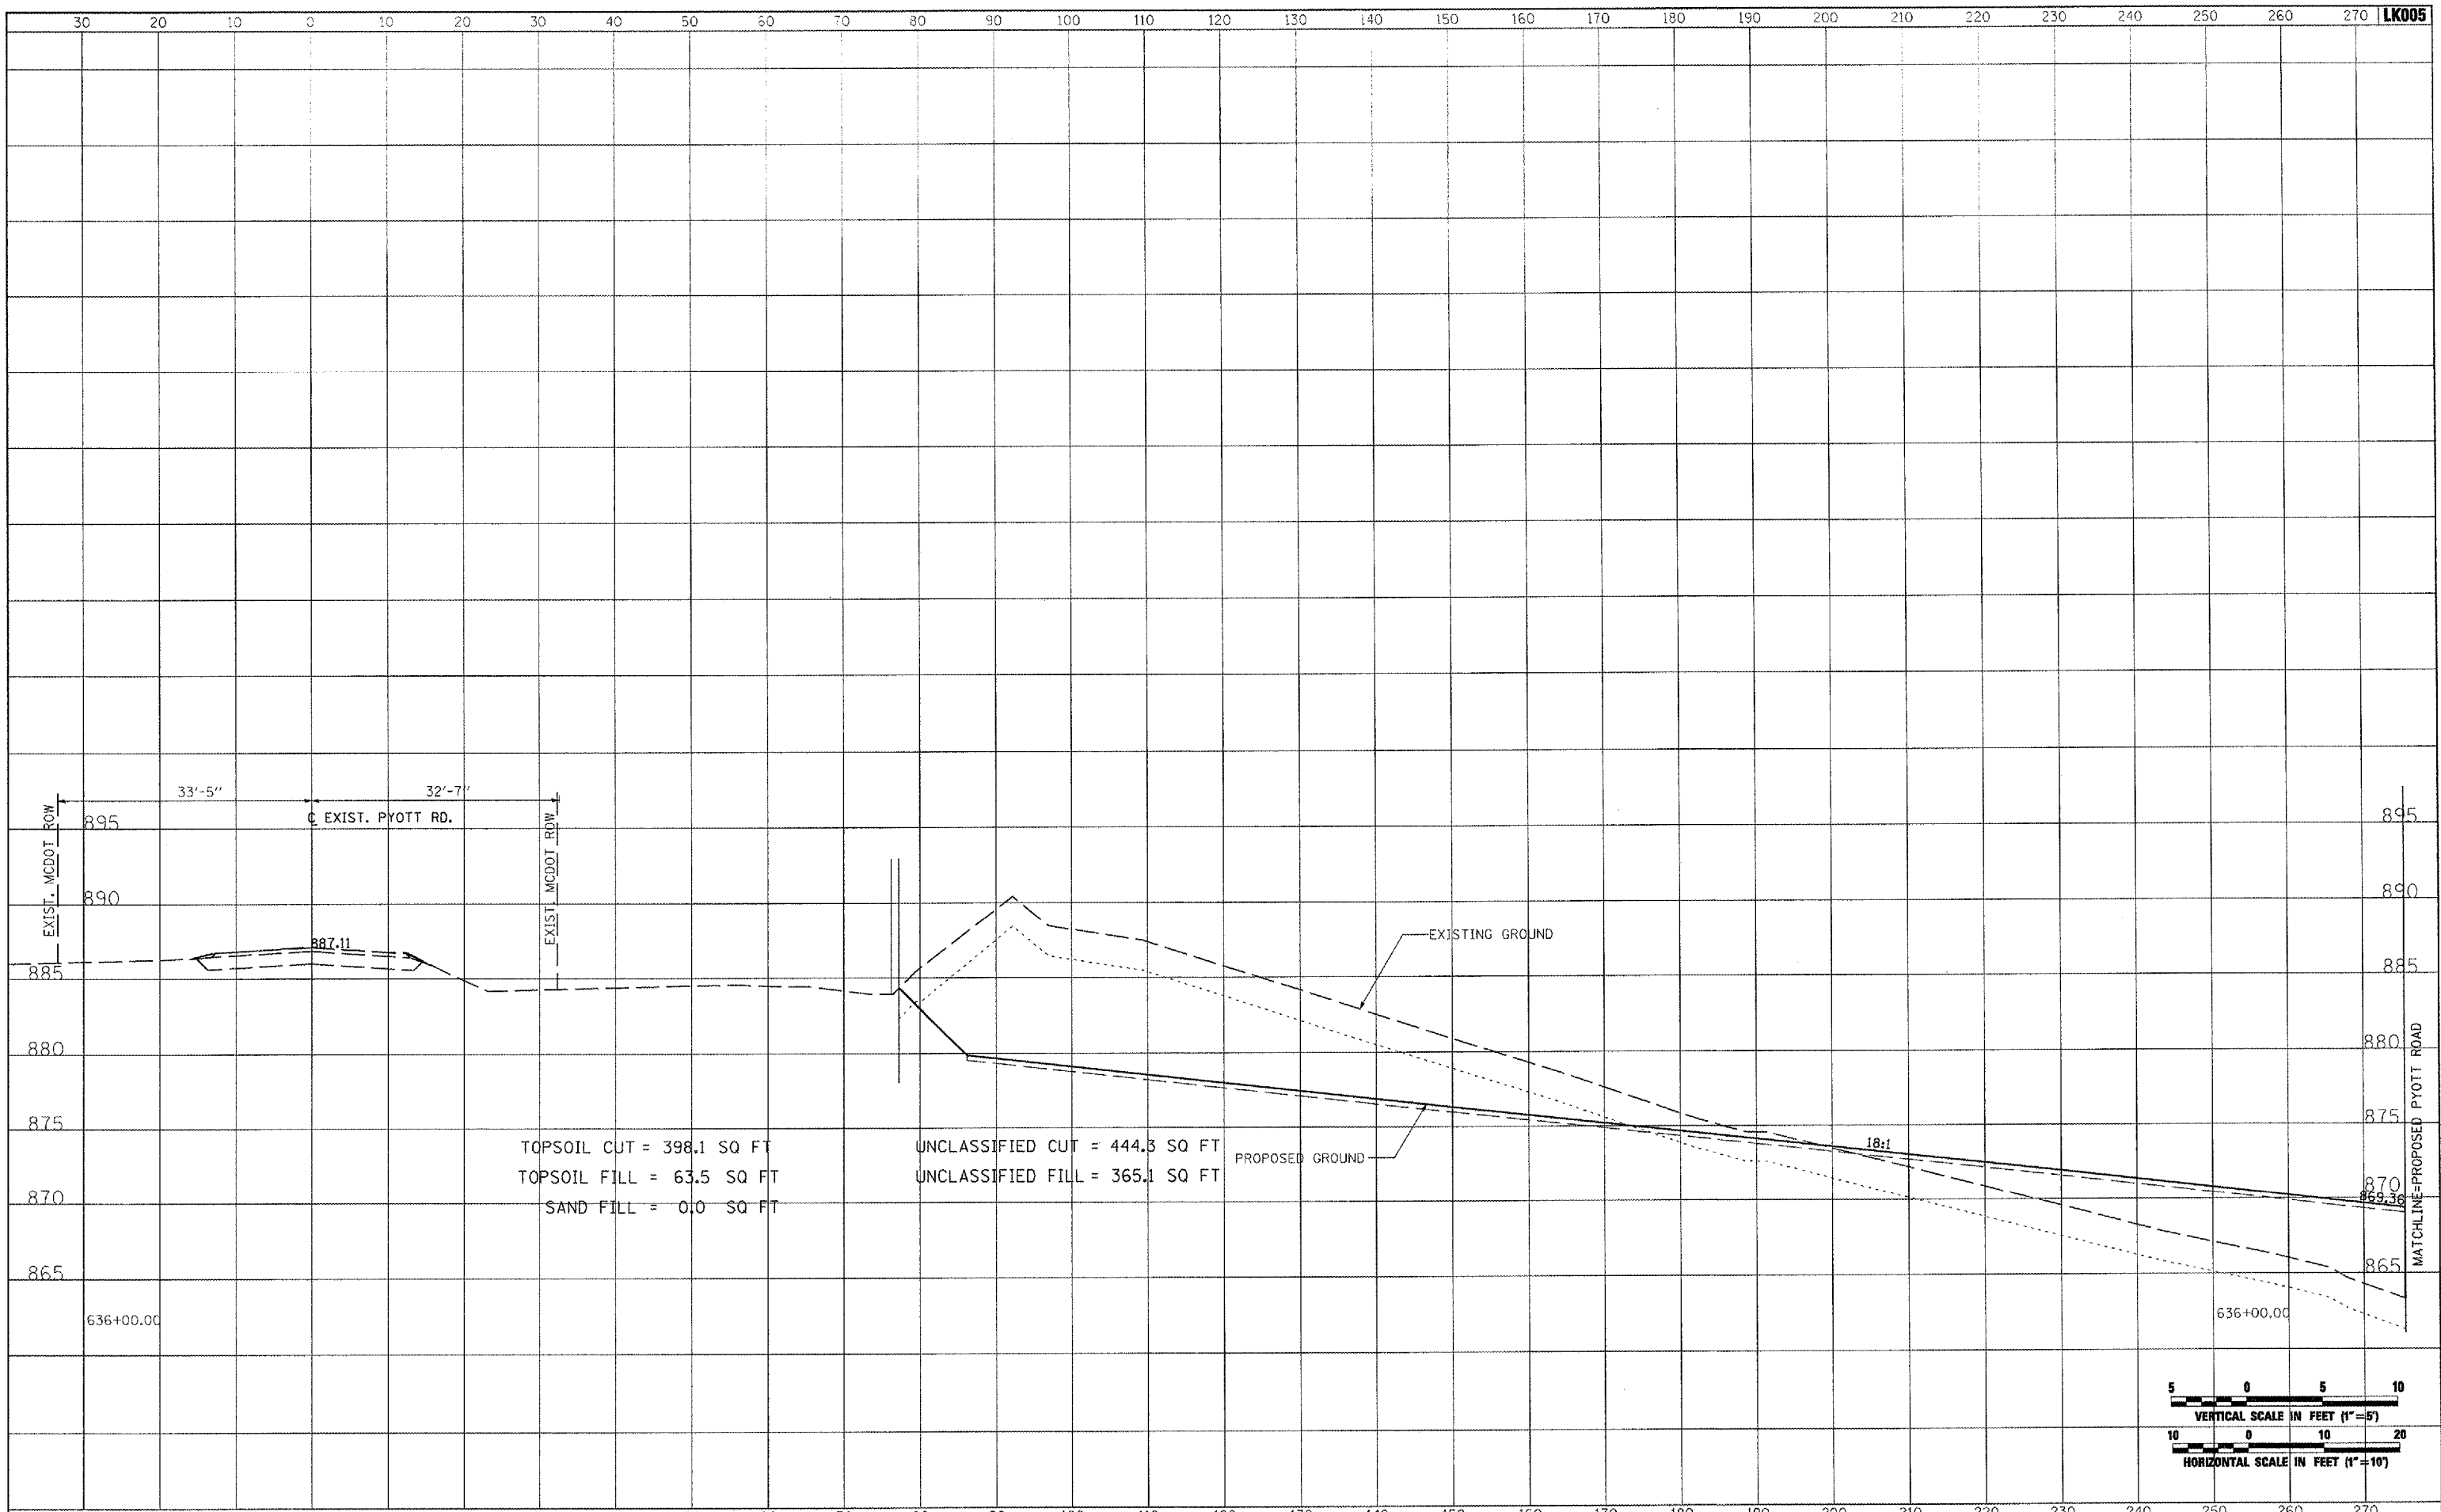

FILE NAME = I:\05Jobs\00941\0689021\Civil Part A\Shoote\CR0	USER NAME = McLou01058	DESIGNED - CBP	REVISED -	VILLAGE OF LAKE IN THE HILLS, ILLINOIS	CROSS SECTIONS EXISTING PYOTT ROAD			COUNTY	TOTAL SHEETS	SHEET NO.
	SSSECTIONS_Cur_Pyott.dwg	DRAWN - CBP	REVISED -		MCHENRY	120	102			
	PLOT SCALE = 20.0000' / IN.	CHECKED - BLB	REVISED -							
	PLOT DATE = 02/28/2006, 09:37 AM	DATE - 02/29/08	REVISED -							
				SCALE: AS SHOWN	SHEET NO.	OF SHEETS	STA. 636+00.00 TO STA. 636+00.00	FEDERAL AIP. NO. 3-17-0112-88 ILLINOIS IDA NO. 3CX-9671		