



Hanson Professional Services, Inc.  
 Suite 200, 815 Commercial Drive  
 Oak Brook, Illinois 60523  
 © Copyright Hanson Professional Services, Inc. 2008

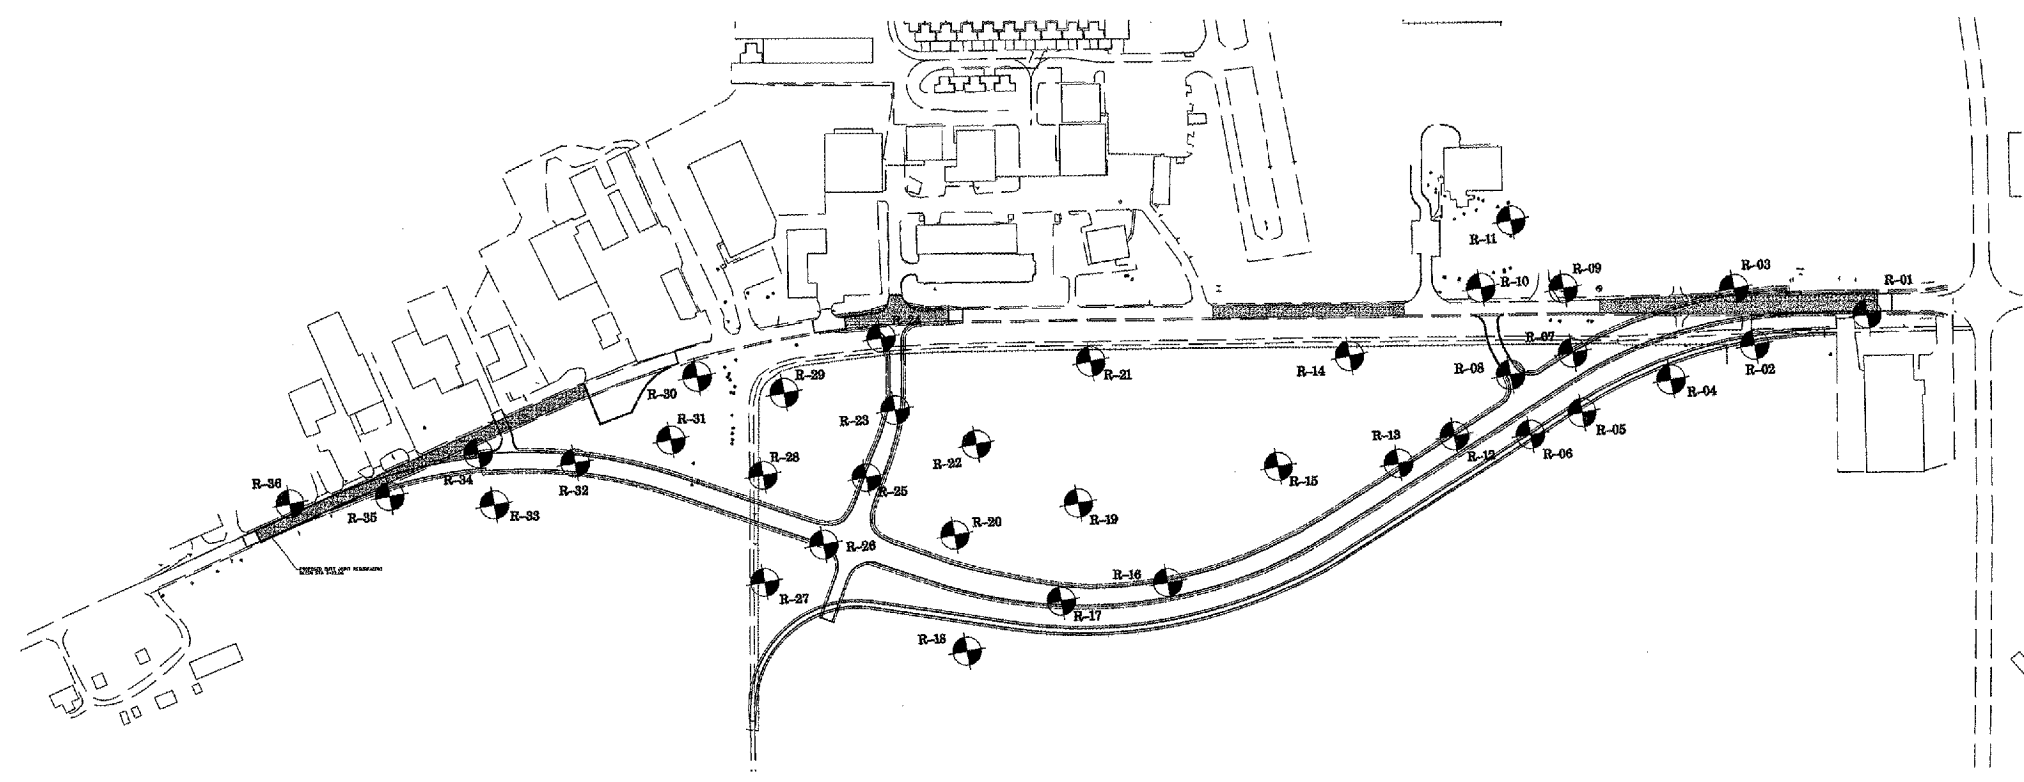

**BORING LOCATION TABLE**

BORING NUMBER	NORTHING	EASTING	ELEVATION	DEPTH (FT.)	BORING NUMBER	NORTHING	EASTING	ELEVATION	DEPTH (FT.)
R-01	2,019,477.55	989,049.83	883.6	10	R-19	2,017,830.13	989,439.03	861.9	10
R-02	2,019,241.82	989,114.24	885.8	10	R-20	2,017,571.83	989,506.88	862.1	10
R-03	2,019,199.49	988,996.13	885.0	10	R-21	2,017,857.10	989,142.60	892.9	20
R-04	2,019,067.31	989,184.06	879.2	15	R-22	2,017,617.43	989,313.58	862.1	10
R-05	2,018,881.20	989,251.15	863.2	10	R-23	2,017,447.30	989,241.33	876.3	15
R-06	2,018,773.40	989,296.62	854.2	10	R-24	2,017,418.68	989,092.73	861.9	15
R-07	2,018,862.18	989,128.30	890.8	20	R-25	2,017,387.13	989,383.56	868.9	15
R-08	2,018,732.68	989,172.71	881.4	15	R-26	2,017,298.19	989,524.69	876.9	15
R-09	2,018,843.08	988,993.66	885.1	10	R-27	2,017,175.24	989,602.78	882.3	15
R-10	2,018,671.52	988,991.31	885.8	10	R-28	2,017,172.20	989,378.10	880.4	15
R-11	2,018,734.96	988,851.61	886.9	10	R-29	2,017,216.76	989,204.62	853.2	20
R-12	2,018,615.26	989,298.77	869.3	10	R-30	2,017,035.23	989,170.85	882.9	10
R-13	2,018,498.58	989,356.14	863.1	10	R-31	2,016,980.57	989,302.39	872.7	10
R-14	2,018,397.72	989,132.64	890.5	20	R-32	2,016,780.34	989,350.96	874.8	10
R-15	2,018,248.64	989,362.49	852.3	10	R-33	2,016,611.96	989,439.66	866.4	10
R-16	2,018,016.26	989,605.70	853.8	10	R-34	2,016,578.43	989,330.43	861.2	10
R-17	2,017,793.81	989,644.98	860.7	10	R-35	2,016,393.95	989,421.63	882.0	10
R-18	2,017,596.95	989,748.38	861.3	10	R-36	2,016,185.15	989,437.46	881.7	10

TOTAL (FT.) = 440

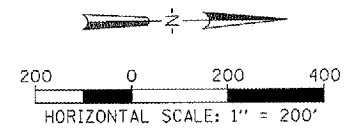

FILE NAME = I:\05Jobs\0004\0508021\Civil Part A\Sheet	USER NAME = MoLeu01059	DESIGNED - SJM	REVISED -	<b>VILLAGE OF LAKE IN THE HILLS, ILLINOIS</b>	<b>BORING PLAN PROPOSED PYOTT ROAD</b>	COUNTY	TOTAL SHEETS	SHEET NO.
PLT SCALE = 400.0000' / IN.	CHECKED - BLB	REVISED -	MCHENRY			120	114	
PLT DATE = 02/27/2008, 09:22 AM	DATE - 02/29/08	REVISED -	FEDERAL AIP NO. 3-17-0112-98			ILLINOIS	IDA NO. 3CK-3671	
			SCALE: 1"=200'					