


800 750 700 650 600 550 500 450 400 350 300 250 200 150 100 50 0 50 100 150 200 250 300 350 400 450


0014

K:\Rockford\072506 NW Air Cargo Dev\Draw\Sheet
 FILE: Nw-xsec3.dwg
 LAYOUT: Layout
 UPDATE BY: Jeremy Linke
 SURVEY BOOK #
 DATE: Thursday, April 03, 2008 11:31:19 AM
 XREF DWG: tbcersgrd.dwg
 tbcint.dwg

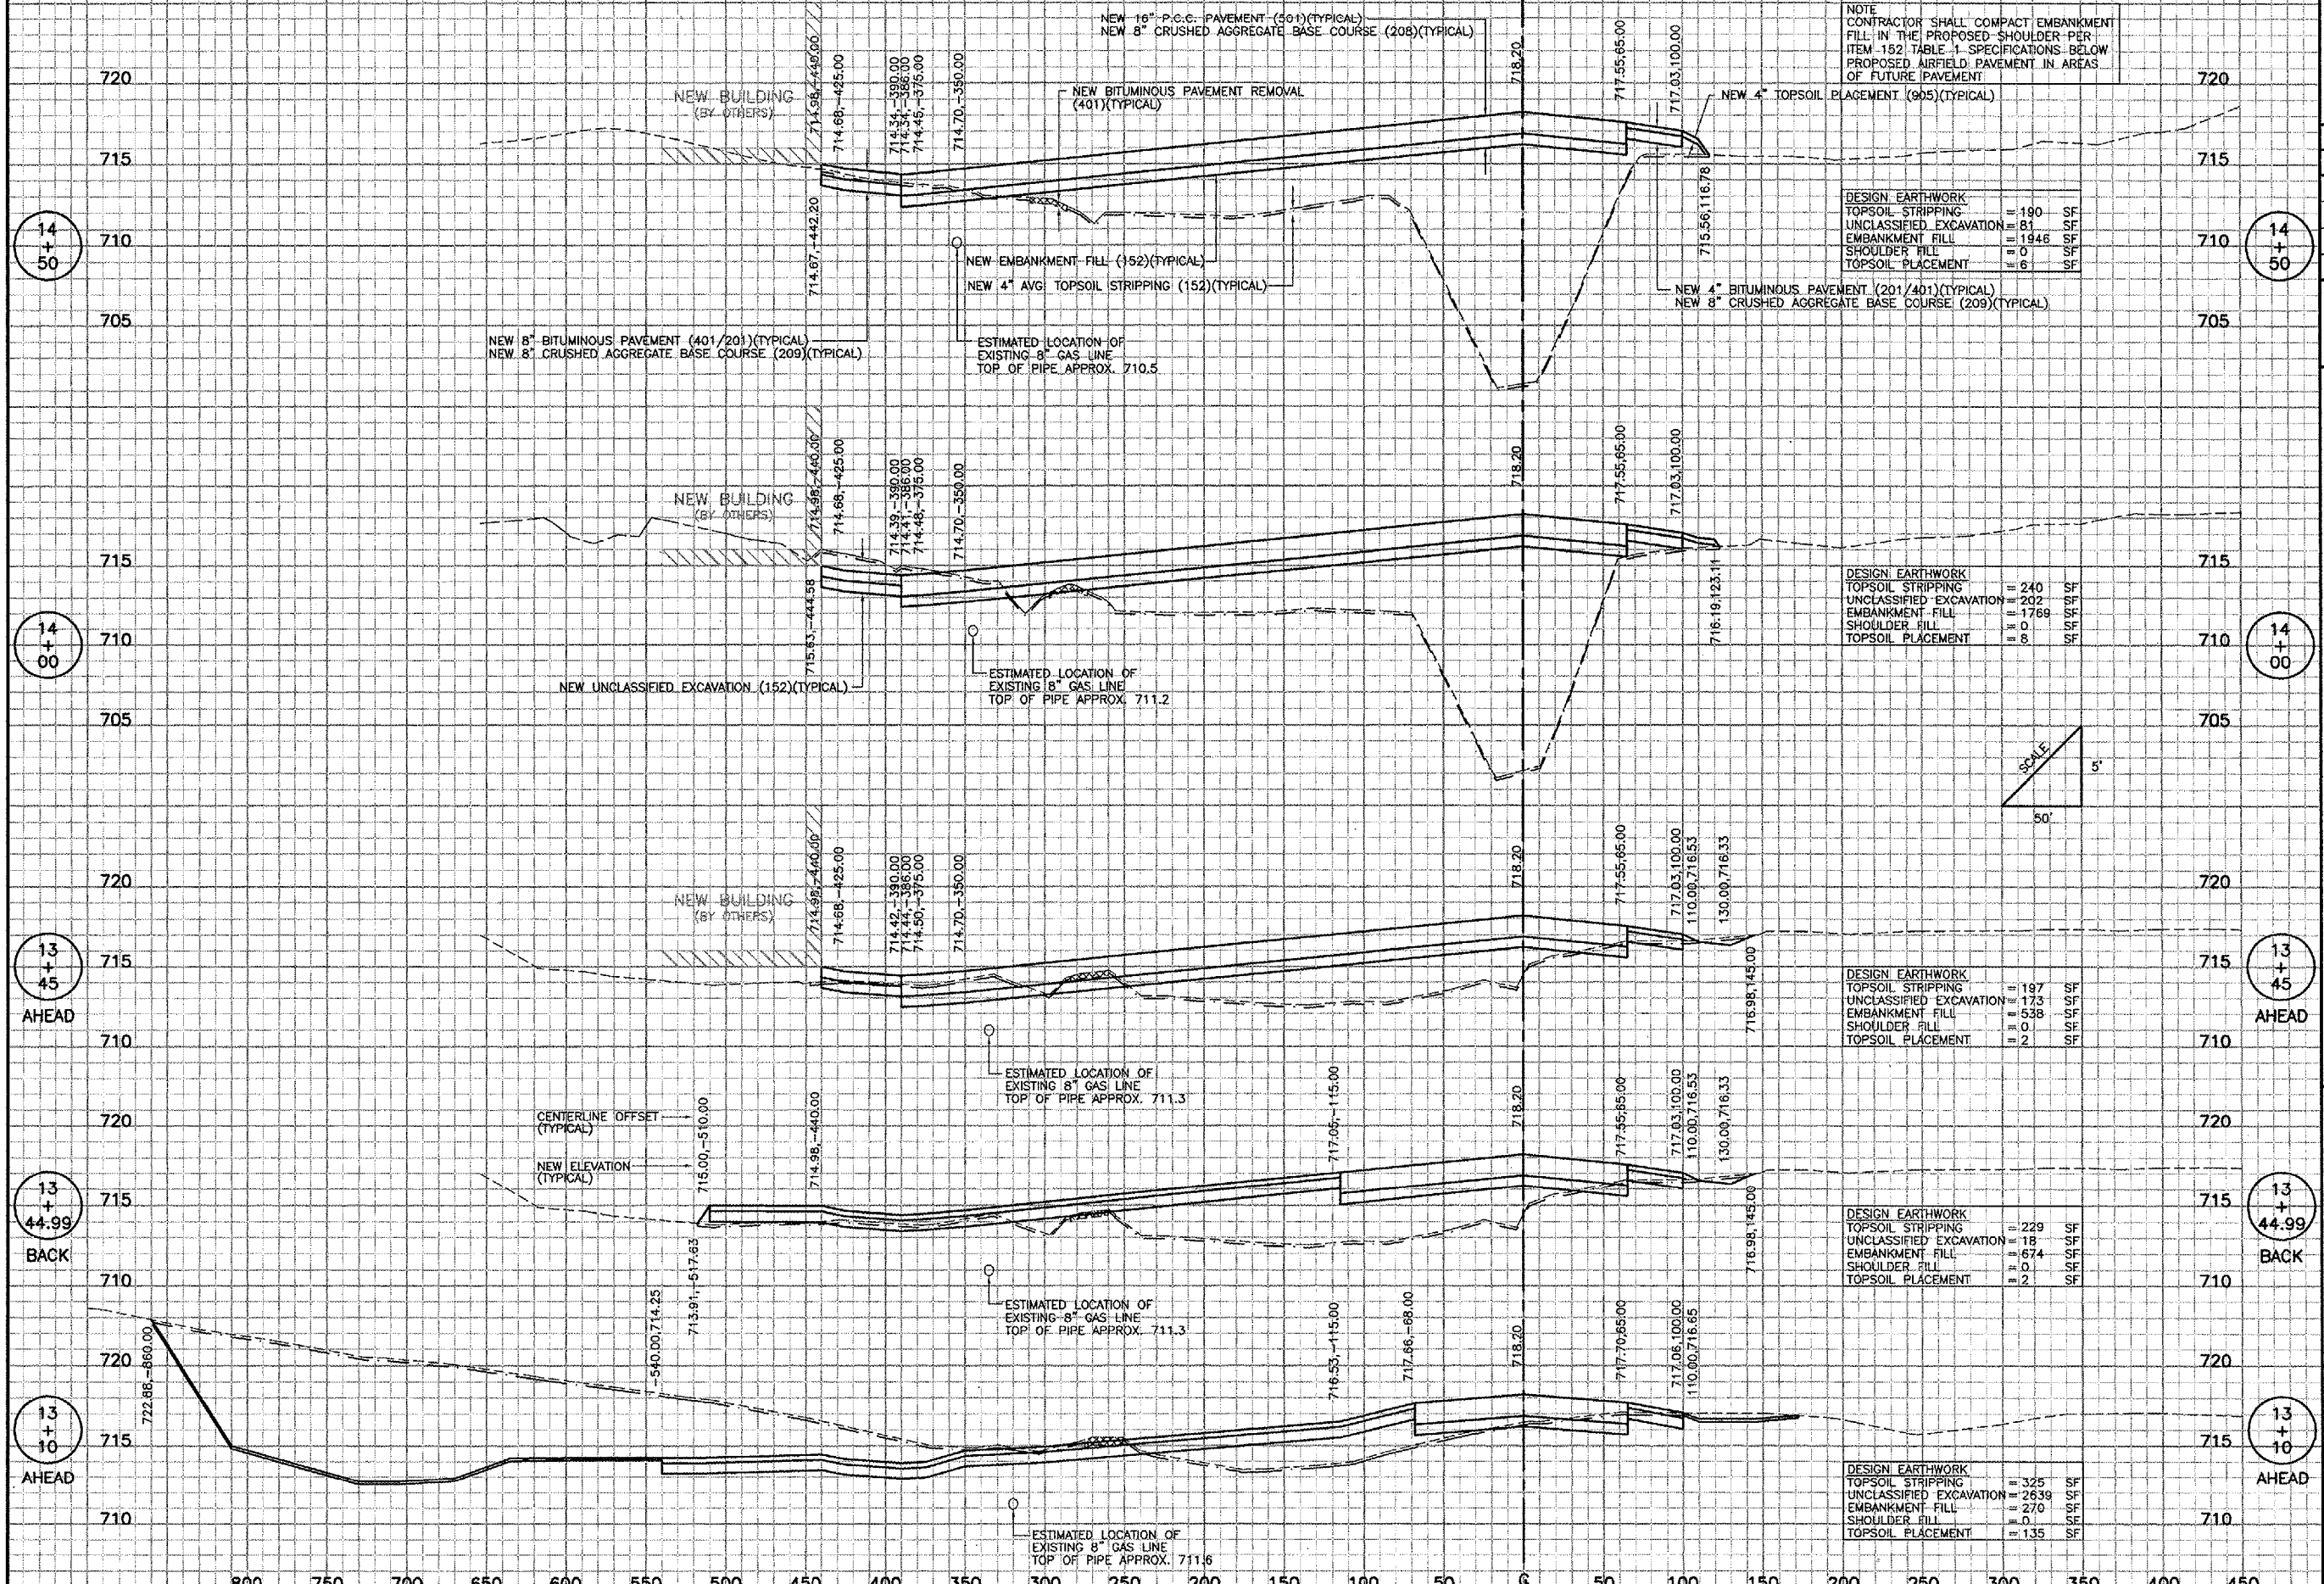

REVISIONS

NUMBER	BY	DATE
14		

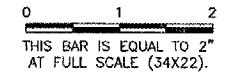

CHICAGO ROCKFORD INTERNATIONAL AIRPORT
 ROCKFORD, ILLINOIS

CROSS SECTIONS - SHEET 3

© Copyright CMT, Inc.

CMT
 CRAWFORD, MURPHY & TILLY, INC.
 CONSULTING ENGINEERS
 License No. 184-000613

Chicago Rockford International Airport

DESIGN BY:	ARM
DRAWN BY:	ARM
CHECKED BY:	ARM
APPROVED BY:	
DATE:	02/29/08
JOB No:	07258-06
ILLINOIS PROJECT:	RFD-3787
A.I.P. PROJECT:	3-17-0088-XX
FINAL SUBMITTAL	
SHEET	56 OF 83 SHEETS