


DATE	
BY	
SURVEYED	
PLOTTED	
TEMPLATE	
NOTE BOOK	
AREAS CHECKED	
NO.	

DATE	
BY	
SURVEYED	
PLOTTED	
TEMPLATE	
NOTE BOOK	
AREAS CHECKED	
NO.	

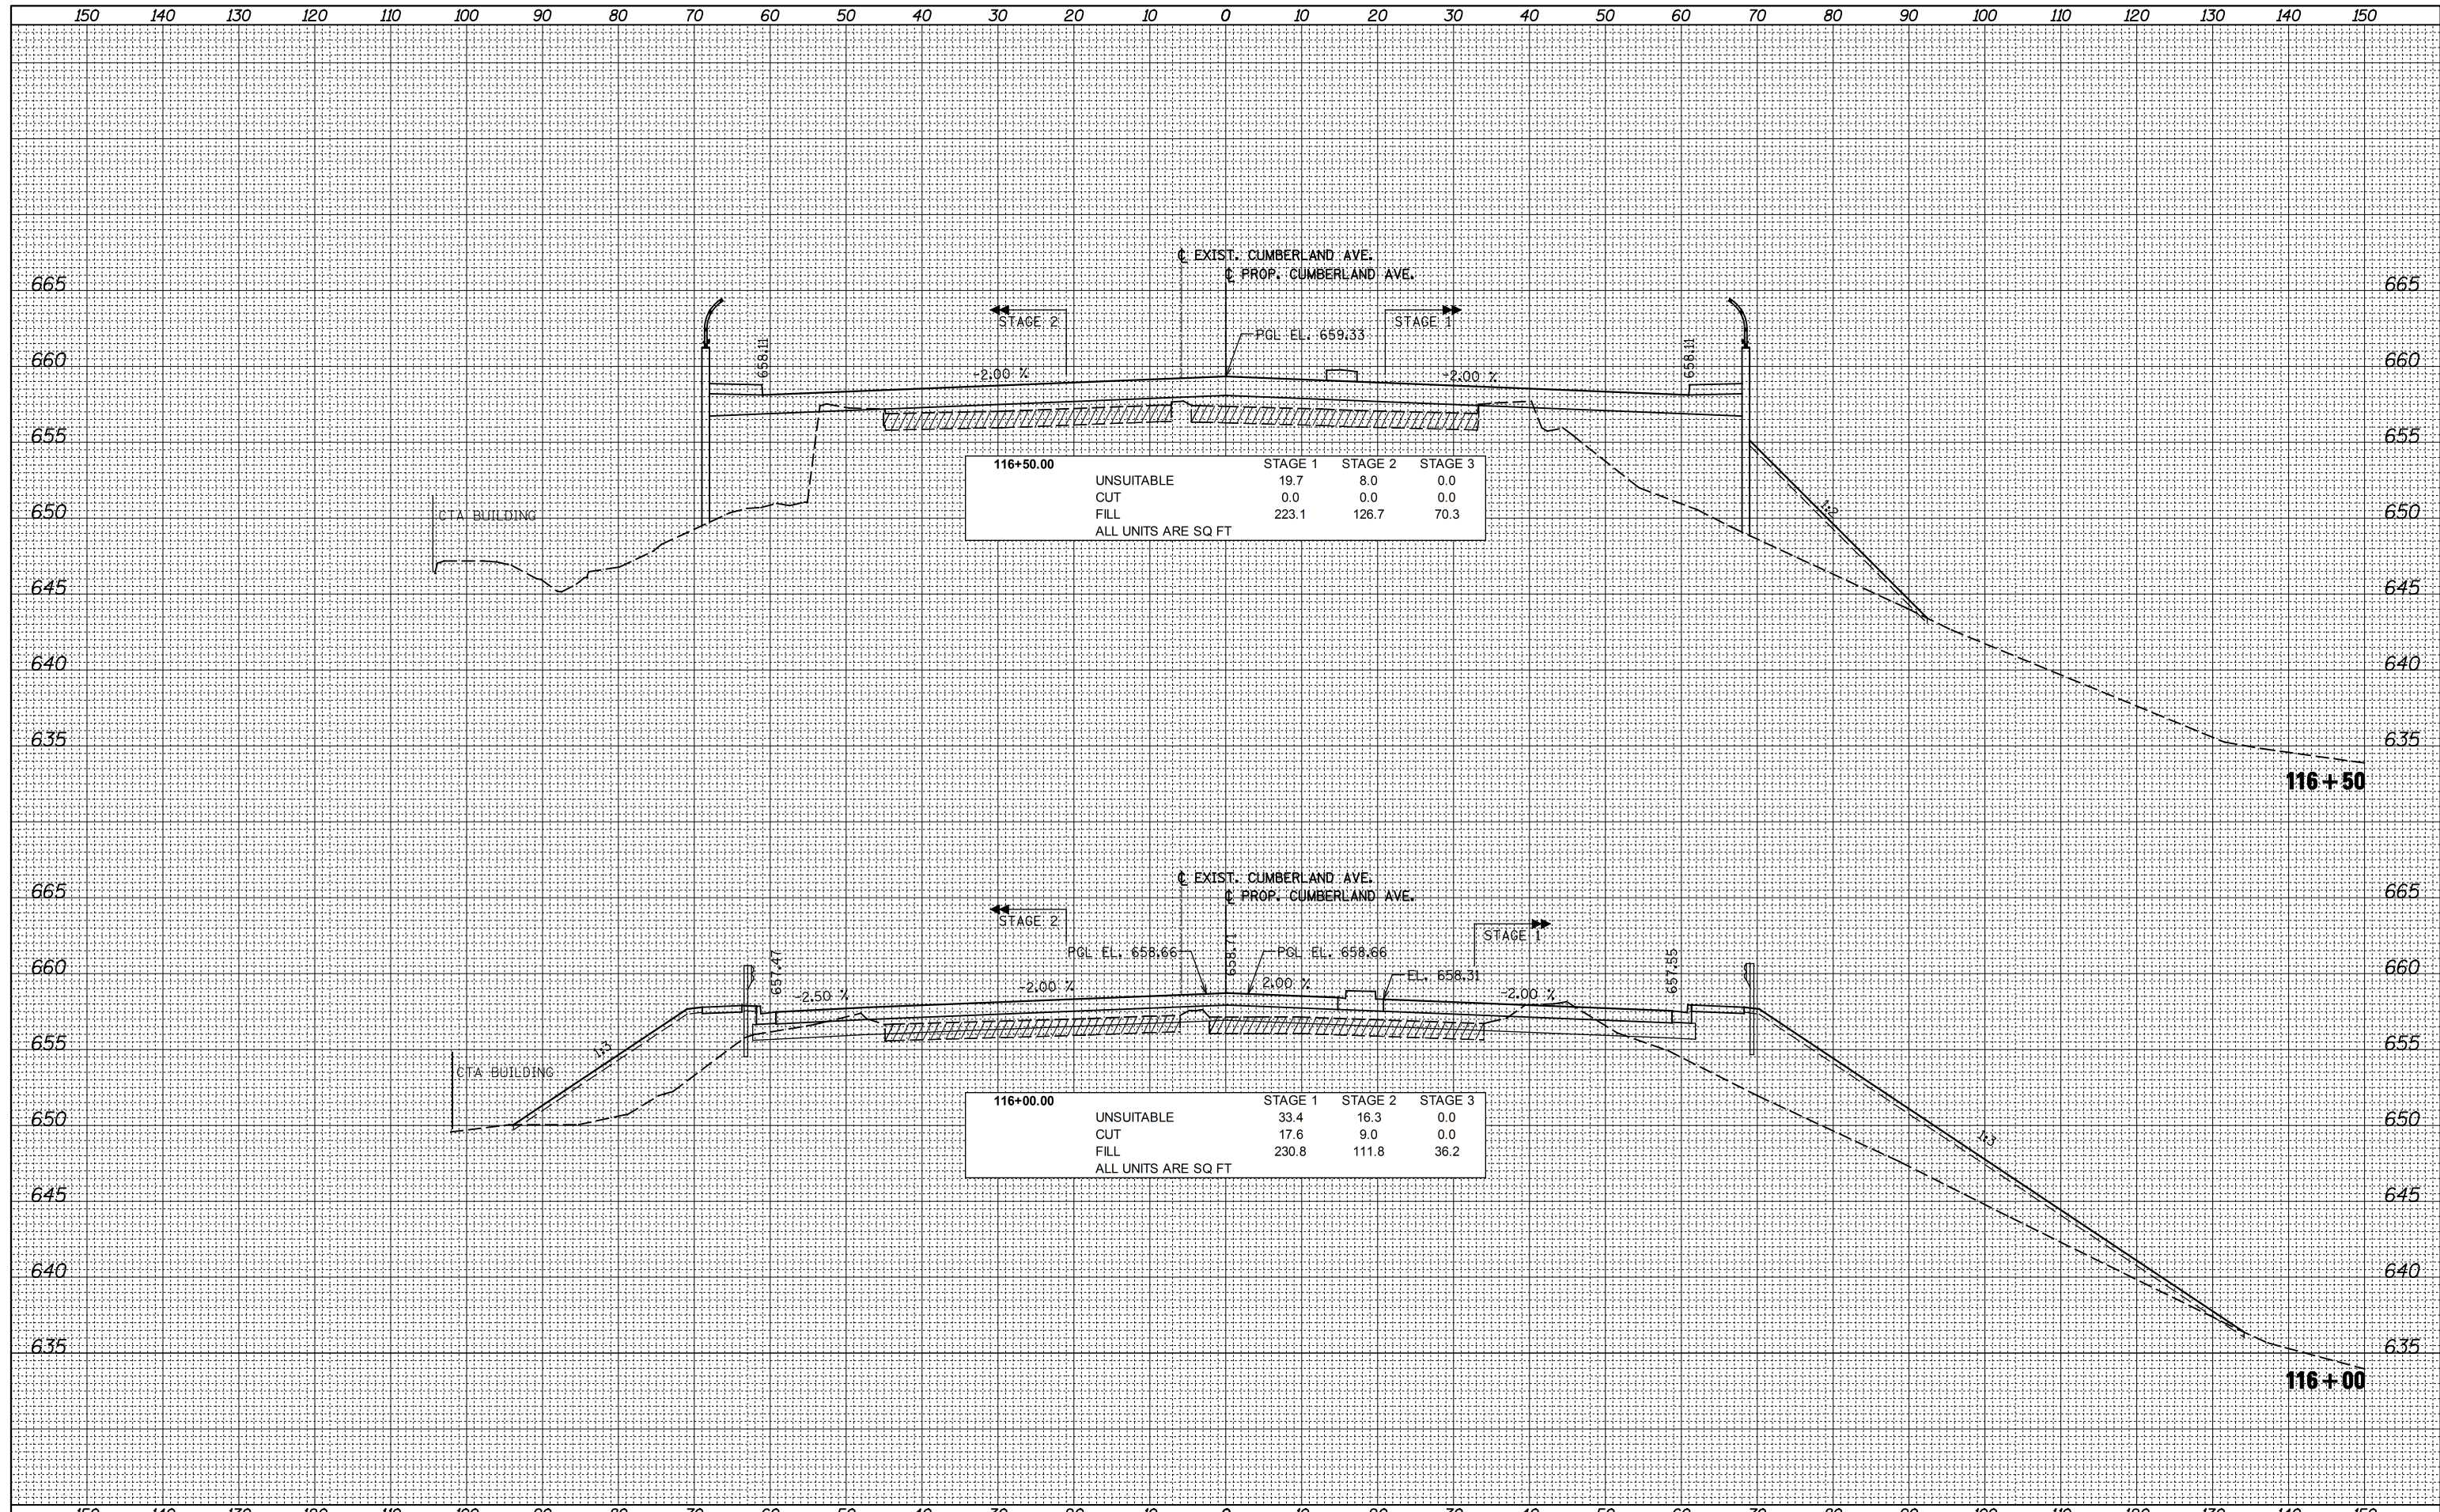

116+50.00	UNSUITABLE	STAGE 1	STAGE 2	STAGE 3
		19.7	8.0	0.0
	CUT	0.0	0.0	0.0
	FILL	223.1	126.7	70.3
ALL UNITS ARE SQ FT				

116+00.00	UNSUITABLE	STAGE 1	STAGE 2	STAGE 3
		33.4	16.3	0.0
	CUT	17.6	9.0	0.0
	FILL	230.8	111.8	36.2
ALL UNITS ARE SQ FT				