


DATE	
BY	
ORIGINAL SURVEY	
SURVEYED	
NOTE BOOK	
NO.	
PLOTTED	
TEMPLATE	
AREAS CHECKED	

DATE	
BY	
ORIGINAL SURVEY	
SURVEYED	
NOTE BOOK	
NO.	
PLOTTED	
TEMPLATE	
AREAS CHECKED	

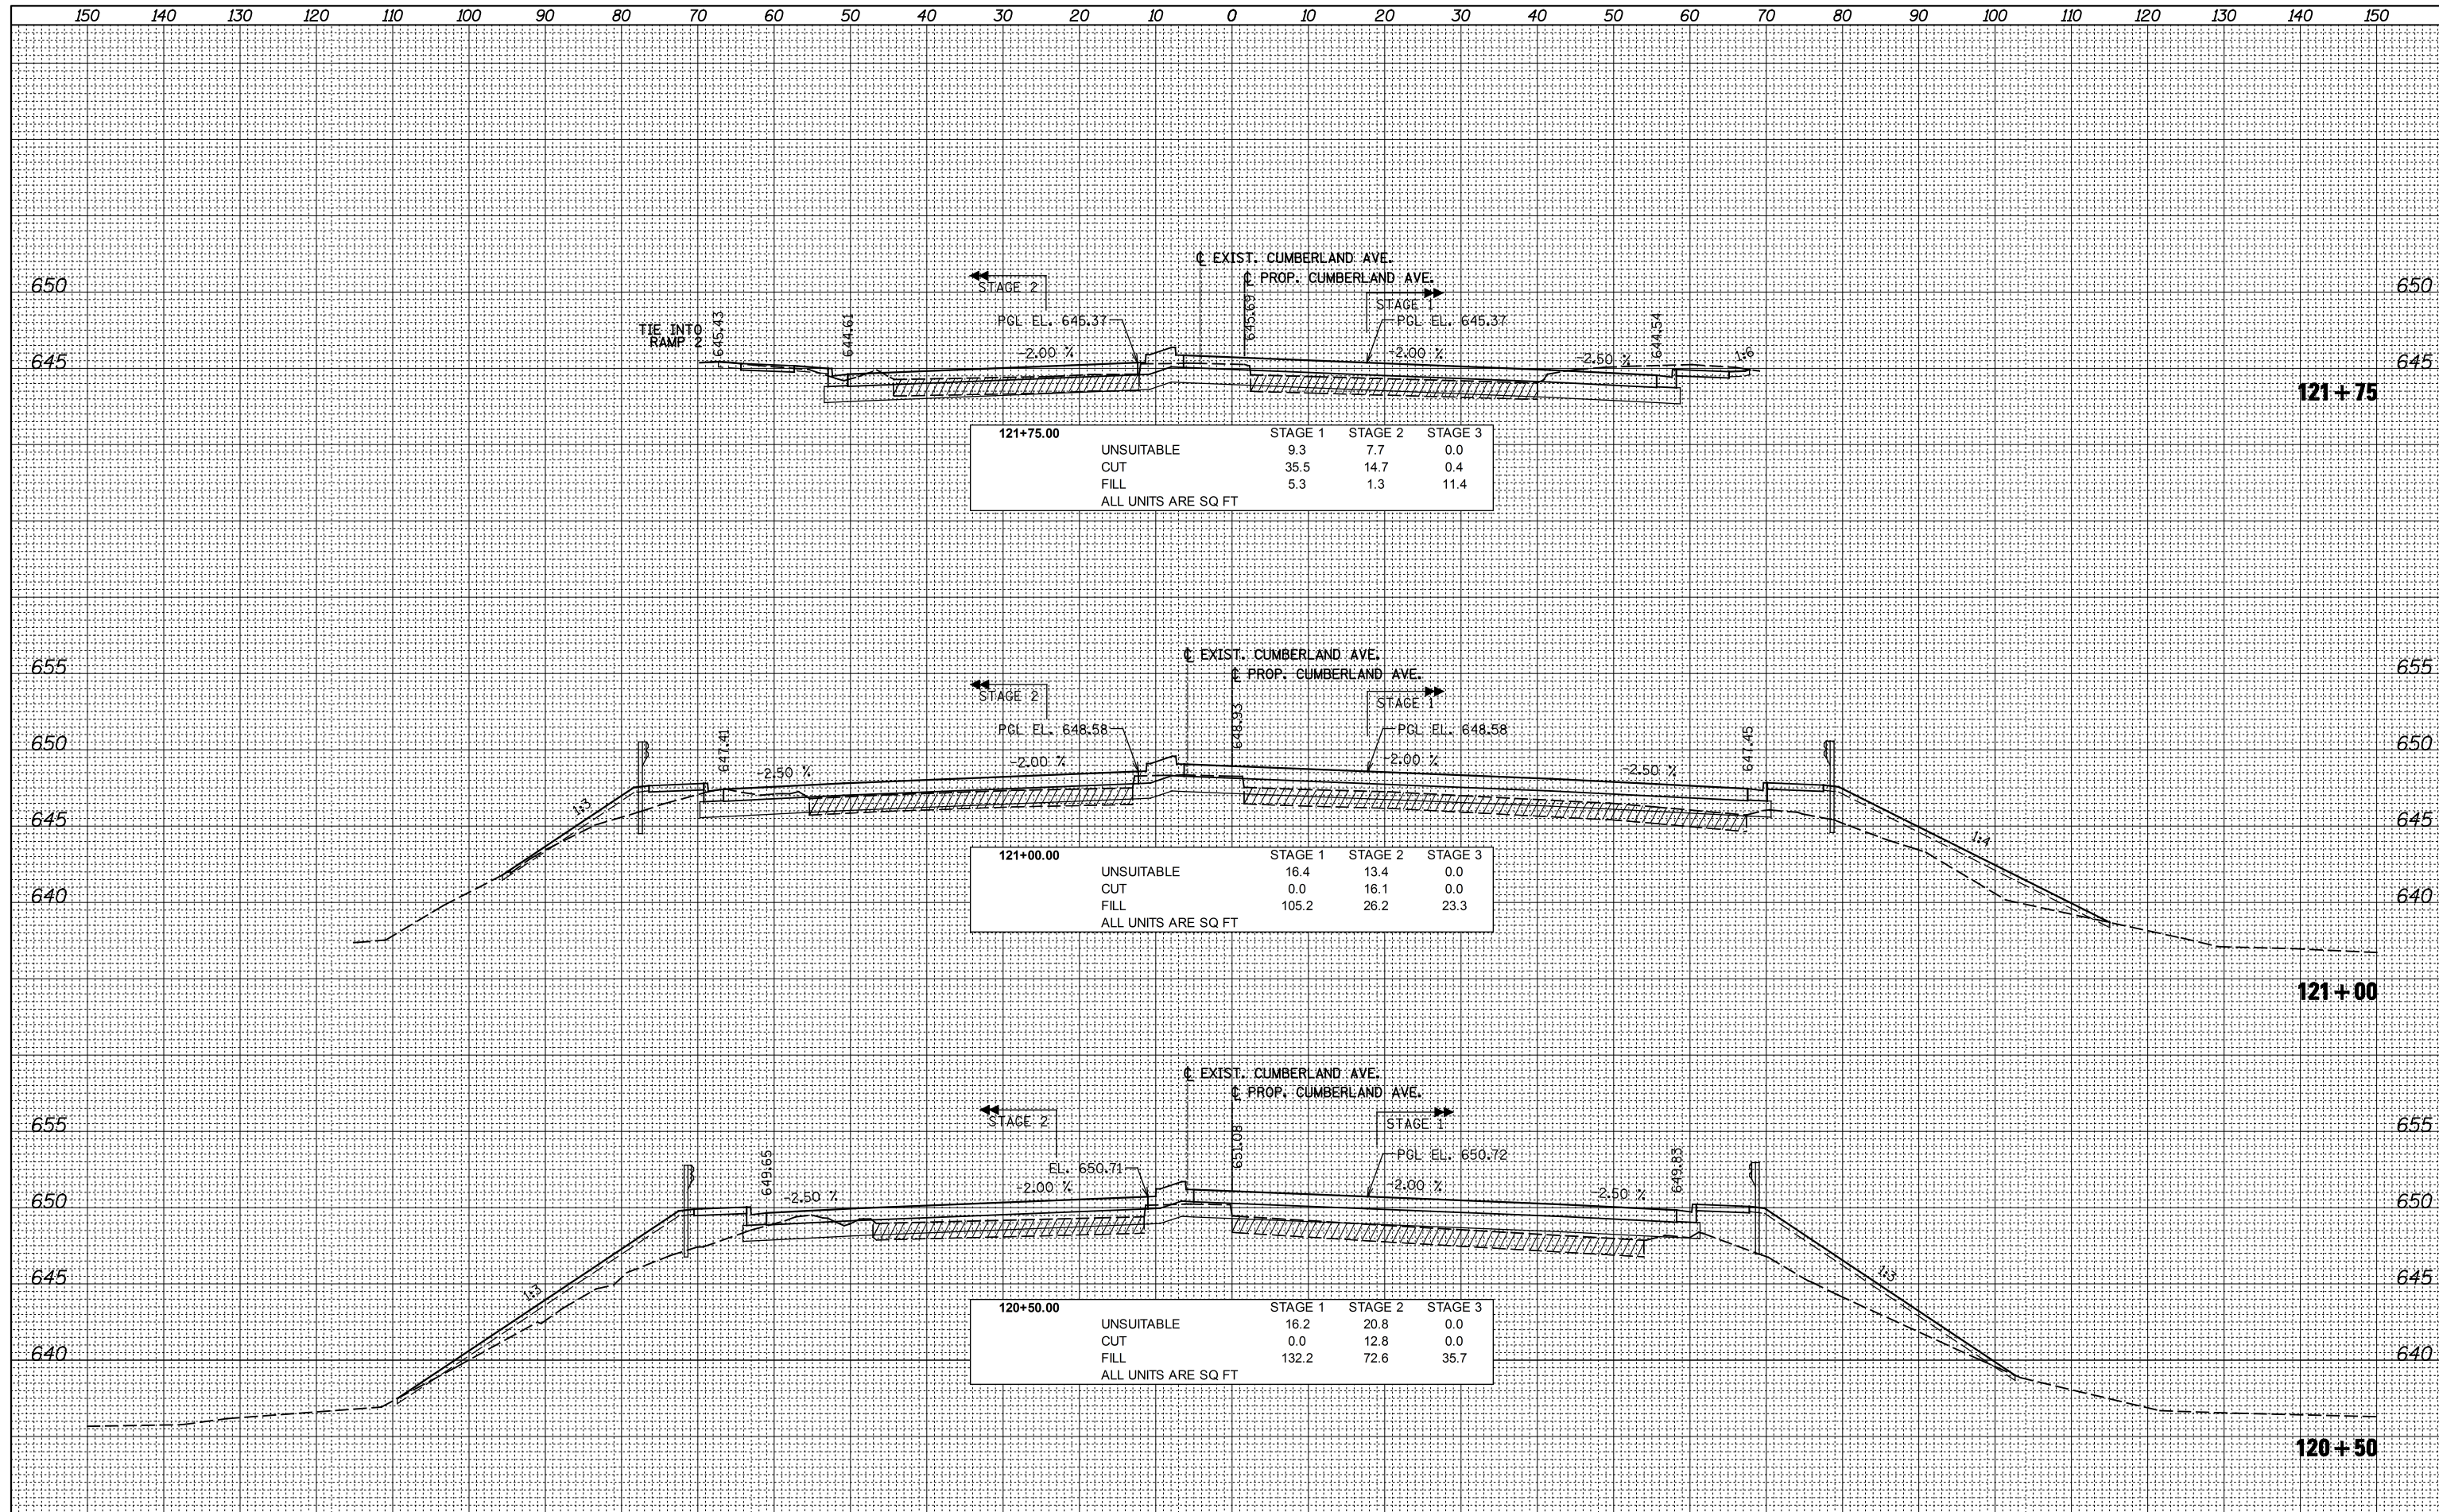

121+75.00

	STAGE 1	STAGE 2	STAGE 3
UNSUITABLE	9.3	7.7	0.0
CUT	35.5	14.7	0.4
FILL	5.3	1.3	11.4

ALL UNITS ARE SQ FT

121+00.00

	STAGE 1	STAGE 2	STAGE 3
UNSUITABLE	16.4	13.4	0.0
CUT	0.0	16.1	0.0
FILL	105.2	26.2	23.3

ALL UNITS ARE SQ FT

120+50.00

	STAGE 1	STAGE 2	STAGE 3
UNSUITABLE	16.2	20.8	0.0
CUT	0.0	12.8	0.0
FILL	132.2	72.6	35.7

ALL UNITS ARE SQ FT