
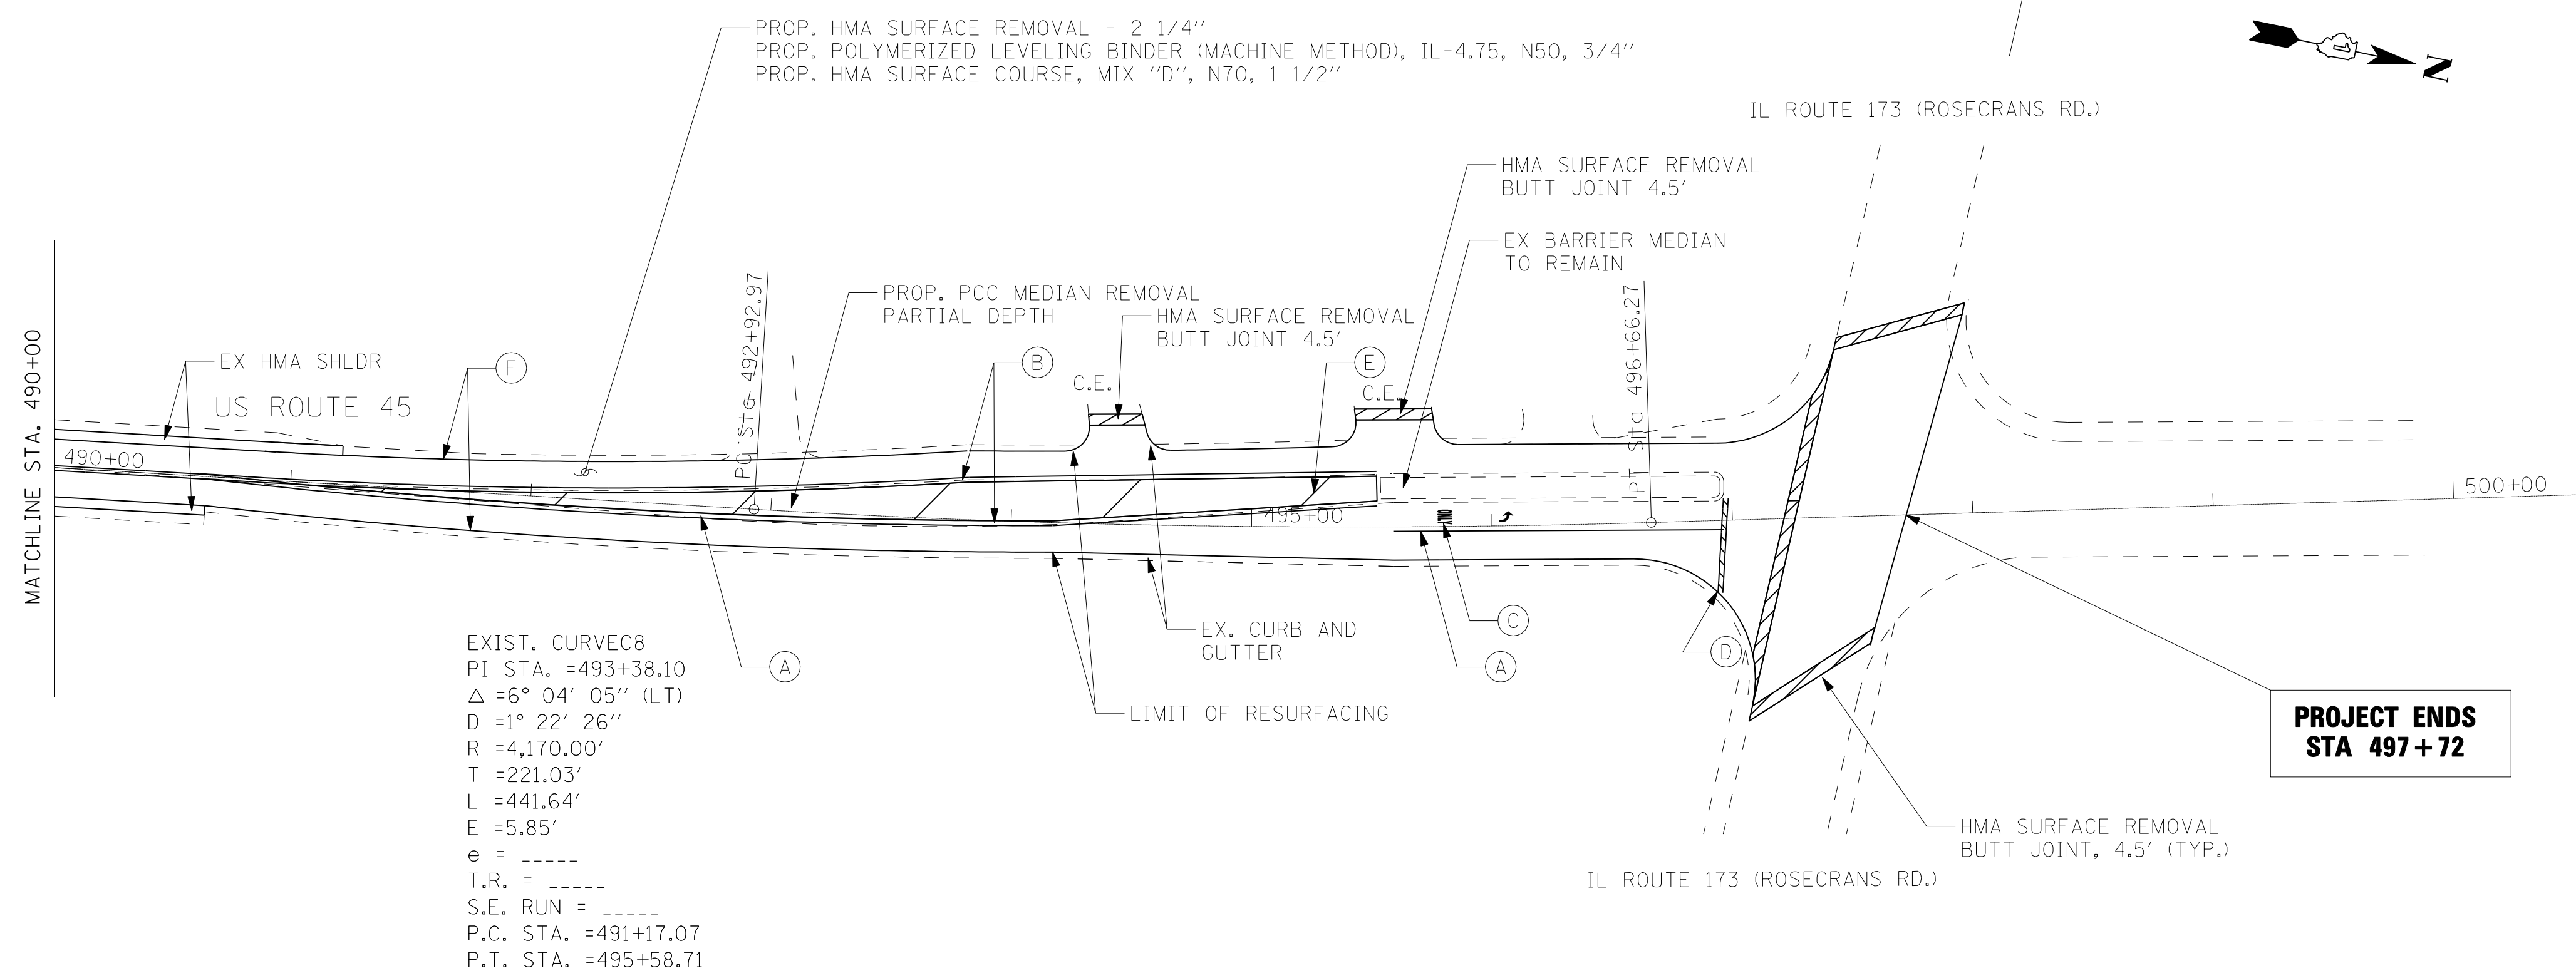


CONTRACT 60N30 CONTRACT 60N29

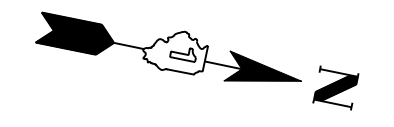

EXIST. CURVE C8
 PI STA. = 493+38.10
 $\Delta = 6^\circ 04' 05''$ (LT)
 $D = 1^\circ 22' 26''$
 $R = 4,170.00'$
 $T = 221.03'$
 $L = 441.64'$
 $E = 5.85'$
 $e = \text{-----}$
 $T.R. = \text{-----}$
 $S.E. \text{ RUN} = \text{-----}$
 $P.C. \text{ STA.} = 491+17.07$
 $P.T. \text{ STA.} = 495+58.71$

**PROJECT ENDS
 STA 497+72**

- (A) PROP. THPL. PAVEMENT MARKING LINE
6" WHITE - TURN LANE LINE (TYP)
- (B) PROP. THPL. PAVEMENT MARKING LINE
2 @ 4" YELLOW - 11" C-C (TYP)
- (C) 8" WHITE - LETTERS AND SYMBOLS (TYP)
(LEFT TURN ONLY, RIGHT TURN ONLY)
- (D) PROP. THPL. PAVEMENT MARKING LINE
24" WHITE SOLID LINE - STOP LINE (TYP)
- (E) PROP. THPL. PAVEMENT MARKING LINE
12" YELLOW - 75' C-C, 45° DIAGONAL (MIN. 5)
- (F) PROP. THPL. PAVEMENT MARKING LINE
4" WHITE - EDGE LINE (TYP)
- (G) PROP. THPL. PAVEMENT MARKING LINE
6" WHITE - DOTTED LINE
2' DASH, 6' SKIP (TYP)
- (H) PROP. THPL. PAVEMENT MARKING LINE
6" WHITE - CROSSWALK LINES (TYP)
- (I) PROP. THPL. PAVEMENT MARKING LINE
4" WHITE - SKIP DASH LINES
10' DASH, 30' SKIP (TYP)
- (J) PROP. THPL. PAVEMENT MARKING LINE
4" SINGLE YELLOW (TYP)
- (K) PROP. THPL. PAVEMENT MARKING LINE
12" WHITE - SCHOOL CROSSWALK LINES (TYP)

FILE NAME = \$FILEL\$	USER NAME = mrempfer	DESIGNED - RG	REVISED -
		DRAWN - RG	REVISED -
	PLOT SCALE = 50.0000' / IN.	CHECKED - MGR	REVISED -
	PLOT DATE = 10/27/2011	DATE - 10/27/2011	REVISED -

**STATE OF ILLINOIS
 DEPARTMENT OF TRANSPORTATION**

**US ROUTE 45
 PROPOSED ROADWAY PLAN**

SCALE: SHEET NO. OF SHEETS STA. TO STA.

F.A.P. RTE.	SECTION	COUNTY	TOTAL SHEETS	SHEET NO.
344	39-RS-4	LAKE	38	19
ILLINOIS FED. AID PROJECT			CONTRACT NO. 60N30	