


MATCHLINE STA. 107+00.00

MATCHLINE STA. 122+00.00

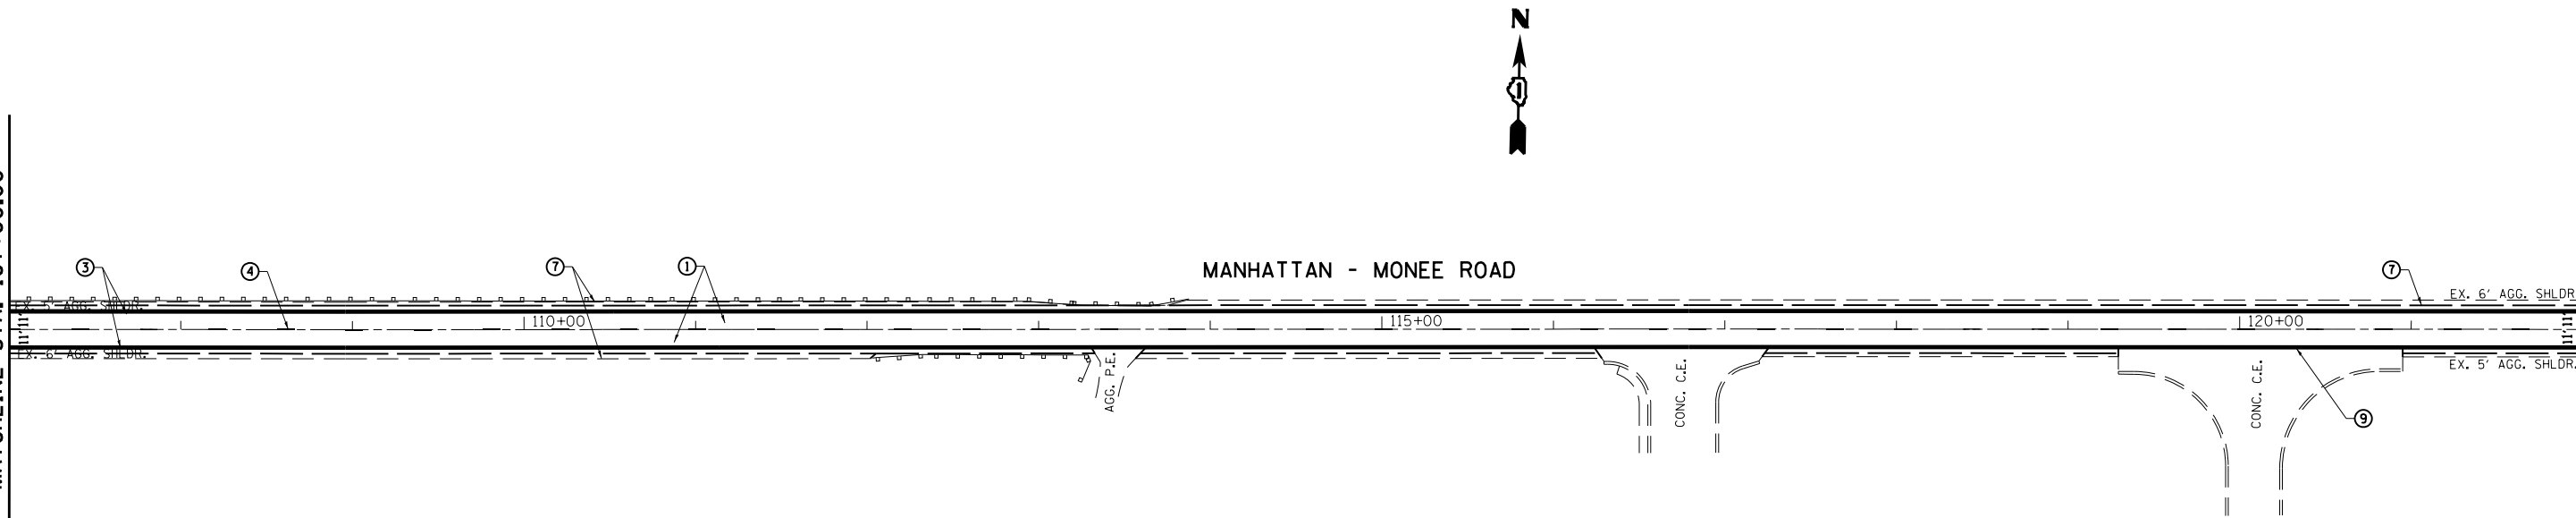


LEGEND

- ① PROPOSED HOT IN-PLACE RECYCLING, 1"

MATCHLINE STA. 122+00.00

MATCHLINE STA. 137+00.00

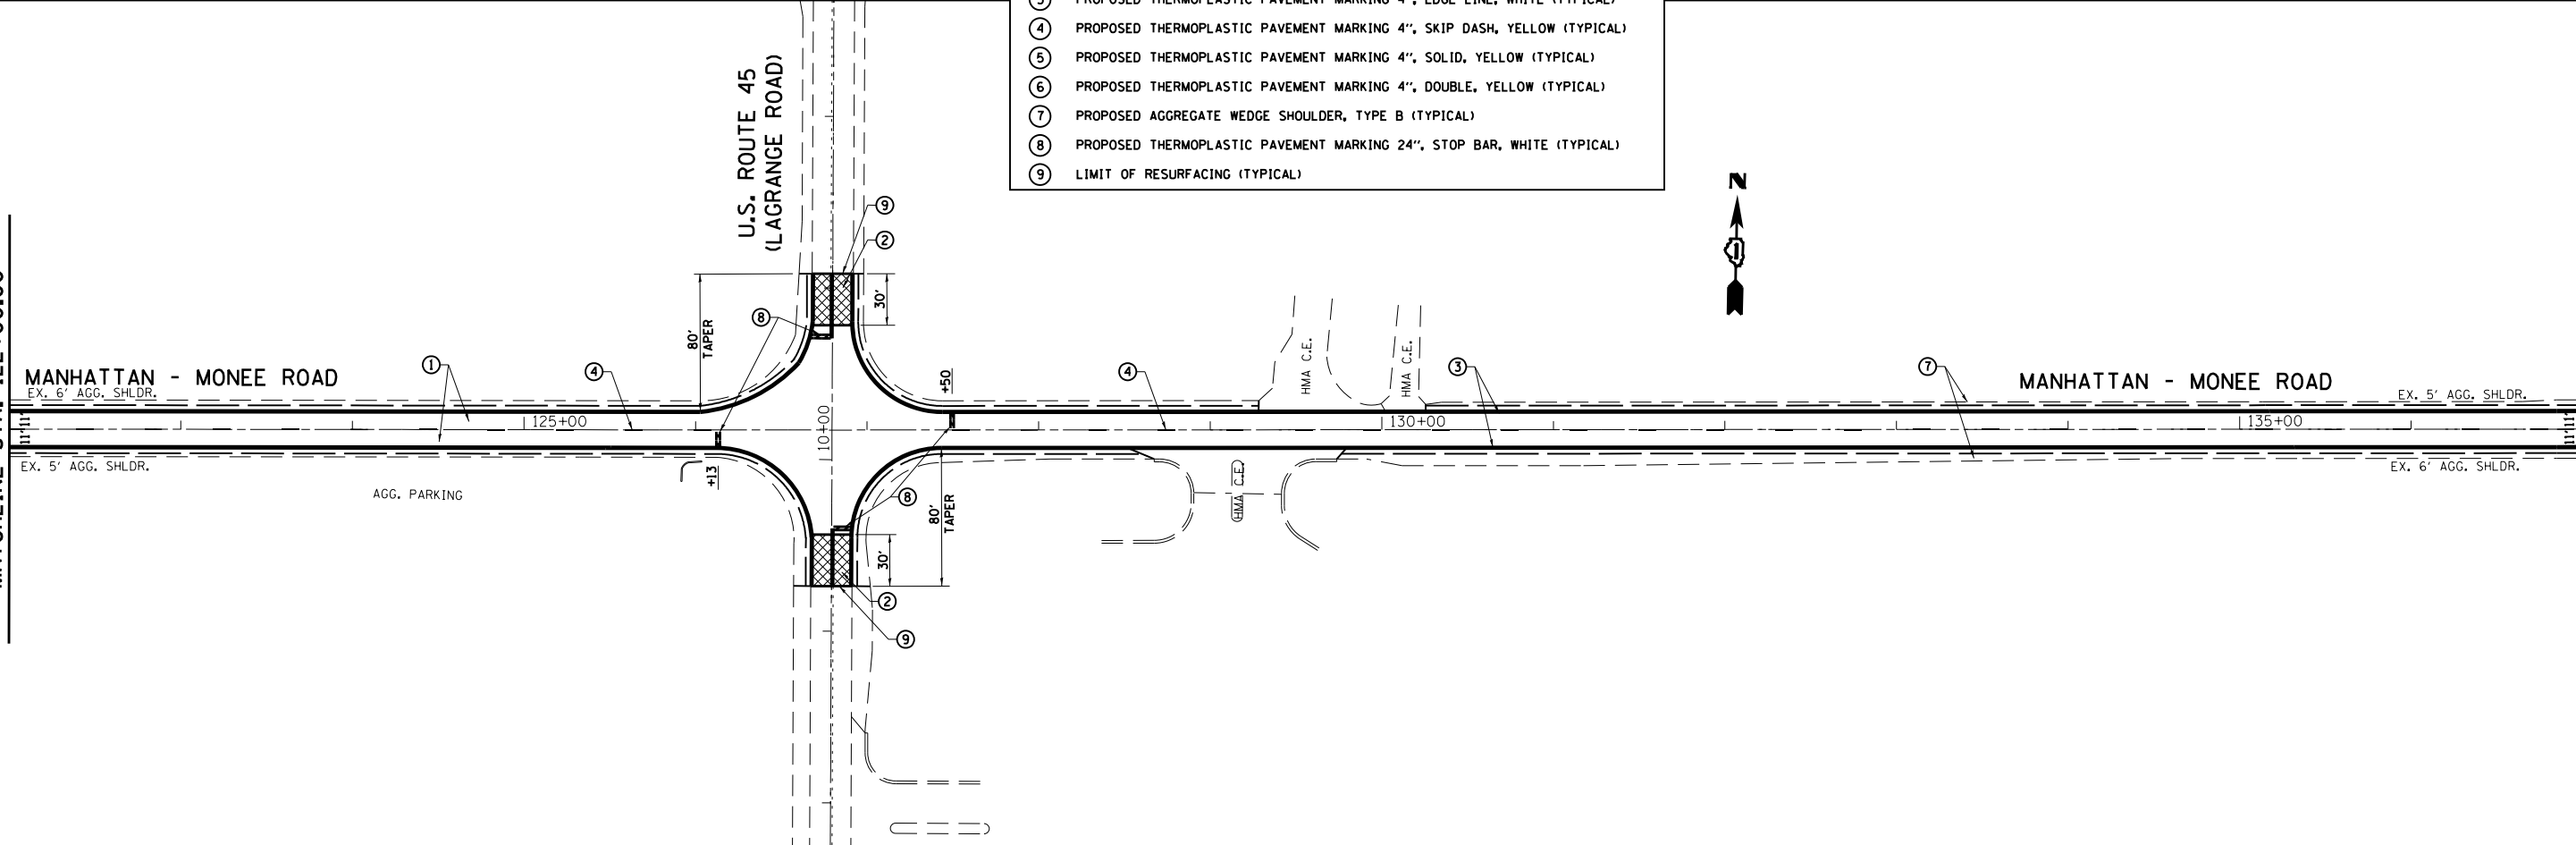

FILE NAME =	USER NAME = pyzzenowskirb	DESIGNED -	REVISED -
ei:\pwwork\pwwork\pyzzenowskirb\d0286808\134111-shr-plan.dgn		DRAWN -	REVISED -
PLOT SCALE = 100.0000' / in.		CHECKED -	REVISED -
PLOT DATE = 1/11/2013		DATE -	REVISED -

**STATE OF ILLINOIS
DEPARTMENT OF TRANSPORTATION**

**MANHATTAN-MONEE ROAD (SCHOOLHOUSE RD. TO CENTER RD.)
ROADWAY PLAN**

SCALE: 1" = 50' SHEET OF SHEETS STA. 107+00.00 TO STA. 137+00.00

F.A.P. RTE.	SECTION	COUNTY	TOTAL SHEETS	SHEET NO.
531	40X-RS-9	WILL	18	8
CONTRACT NO. 60N71				
ILLINOIS FED. AID PROJECT				