

**WEST EDGE OF SHOULDER**

Location	Station	Offset	Theoretical Grade Elevations
N. End N. Appr. Pav't	17+12.63	20.42	876.13
A	17+22.63	20.42	876.21
B	17+32.63	20.42	876.29
S. End N. Appr. Pav't	17+42.63	20.42	876.37
N. End S. Appr. Pav't	18+10.17	20.42	876.81
C	18+20.17	20.42	876.87
D	18+30.16	20.42	876.92
S. End S. Appr. Pav't	18+39.85	20.42	876.97

**WEST EOP, NEAR SHOULDER**

Location	Station	Offset	Theoretical Grade Elevations
N. End N. Appr. Pav't	17+13.06	18.00	876.18
A	17+23.06	18.00	876.26
B	17+33.06	18.00	876.34
S. End N. Appr. Pav't	17+43.06	18.00	876.42
N. End S. Appr. Pav't	18+10.60	18.00	876.86
C	18+20.60	18.00	876.92
D	18+30.58	18.00	876.97
S. End S. Appr. Pav't	18+40.30	18.00	877.02

**WEST EOP, NEAR MEDIAN**

Location	Station	Offset	Theoretical Grade Elevations
N. End N. Appr. Pav't	17+15.17	6.00	876.42
A	17+25.17	6.00	876.49
B	17+35.17	6.00	876.56
S. End N. Appr. Pav't	17+45.17	6.00	876.63
O			
N. End S. Appr. Pav't	18+12.71	6.00	877.06
C	18+22.71	6.00	877.13
D	18+32.69	6.00	877.19
S. End S. Appr. Pav't	18+42.59	6.00	877.25

**☉ KREUTZER ROAD & PGL**

Location	Station	Offset	Theoretical Grade Elevations
N. End N. Appr. Pav't	17+16.23	0.00	876.53
A	17+26.23	0.00	876.60
B	17+36.23	0.00	876.66
S. End N. Appr. Pav't	17+46.23	0.00	876.73
N. End S. Appr. Pav't	18+13.77	0.00	877.16
C	18+23.77	0.00	877.23
D	18+33.77	0.00	877.29
S. End S. Appr. Pav't	18+43.77	0.00	877.36

**EAST EOP, NEAR MEDIAN**

Location	Station	Offset	Theoretical Grade Elevations
N. End N. Appr. Pav't	17+17.29	-6.00	876.43
A	17+27.29	-6.00	876.50
B	17+37.29	-6.00	876.57
S. End N. Appr. Pav't	17+47.29	-6.00	876.64
N. End S. Appr. Pav't	18+14.83	-6.00	877.08
C	18+24.83	-6.00	877.14
D	18+34.87	-6.00	877.20
S. End S. Appr. Pav't	18+44.97	-6.00	877.26

**EAST EOP, NEAR SHOULDER**


Location	Station	Offset	Theoretical Grade Elevations
N. End N. Appr. Pav't	17+19.40	-18.00	876.23
A	17+29.40	-18.00	876.31
B	17+39.40	-18.00	876.40
S. End N. Appr. Pav't	17+49.40	-18.00	876.47
N. End S. Appr. Pav't	18+16.94	-18.00	876.91
C	18+26.94	-18.00	876.95
D	18+37.14	-18.00	877.00
S. End S. Appr. Pav't	18+47.44	-18.00	877.06

**EAST EDGE OF SHOULDER**

Location	Station	Offset	Theoretical Grade Elevations
N. End N. Appr. Pav't	17+19.83	-20.42	876.19
A	17+29.83	-20.42	876.27
B	17+39.83	-20.42	876.35
S. End N. Appr. Pav't	17+49.83	-20.42	876.42
N. End S. Appr. Pav't	18+17.37	-20.42	876.86
C	18+27.37	-20.42	876.91
D	18+37.61	-20.42	876.96
S. End S. Appr. Pav't	18+47.95	-20.42	877.01

**LENGTH ALONG ARC, "Z"**

Location	Arc Length "Z"
West Edge of Shoulder	9'-11 <sup>7</sup> / <sub>8</sub> "
West EOP, near Shoulder	9'-11 <sup>6</sup> / <sub>8</sub> "
West EOP, near Median	10'-0"
☉ Kreuzer Rd. & PGL	10'-0"
East EOP, near Median	10'-0 <sup>1</sup> / <sub>8</sub> "
East EOP, near Shoulder	10'-0 <sup>1</sup> / <sub>4</sub> "
East Edge of Shoulder	10'-0 <sup>1</sup> / <sub>4</sub> "

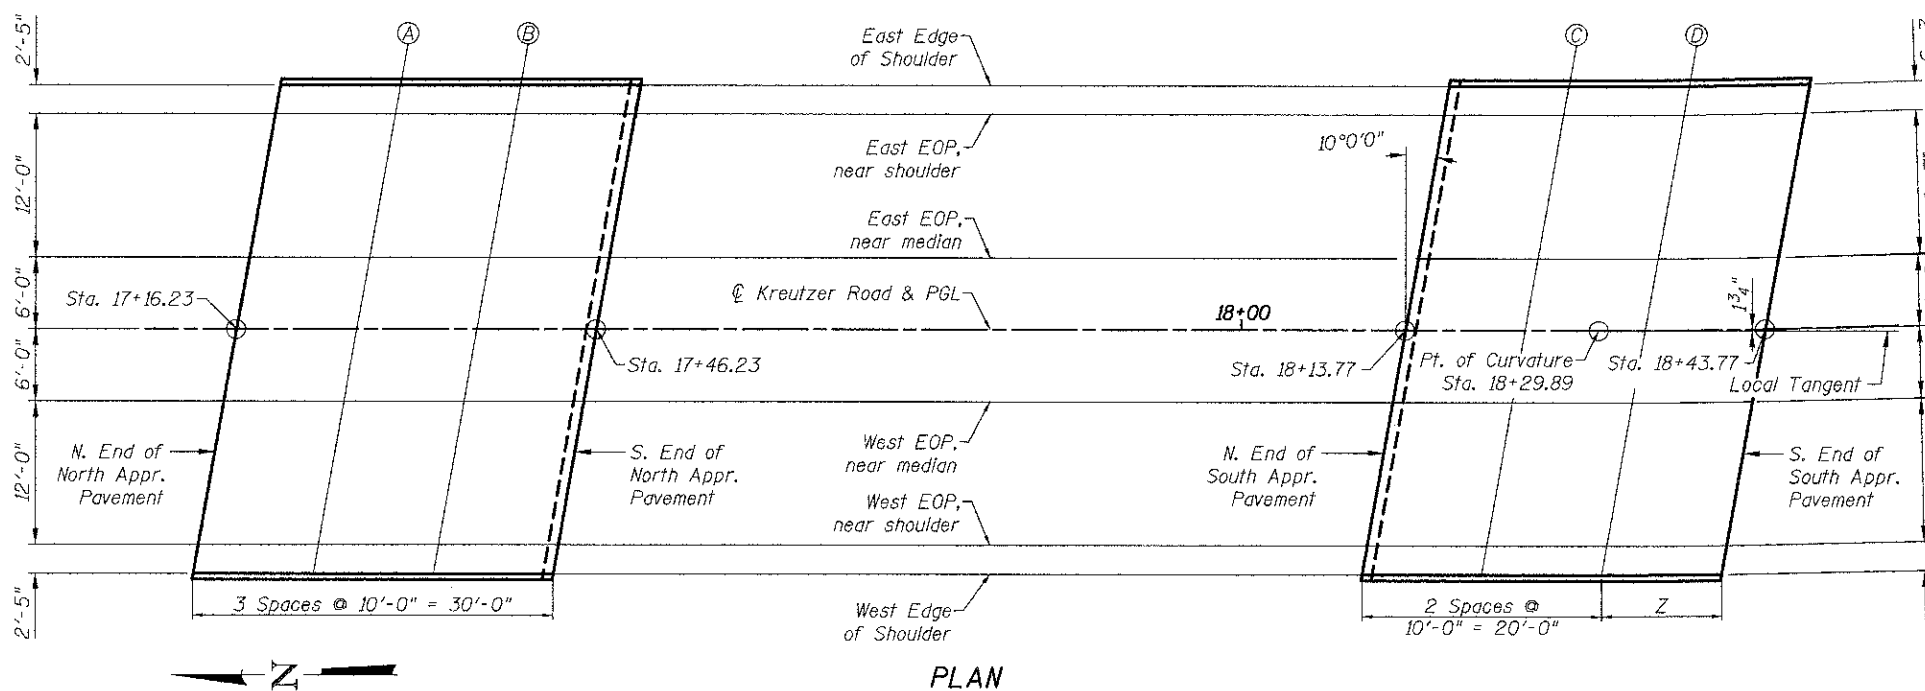

**PLAN**

\* Indicates dimensions are radial

I:\24\13\cadd\sheet\17-Str\Structures\Bridges\05\_Top of Approach Slab Elev.dgn  
 6/5/04 5:41 PM