
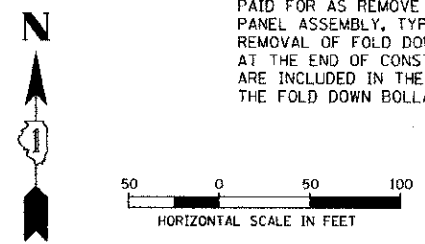


|           |    |
|-----------|----|
| DATE      | BY |
| REVISIONS |    |


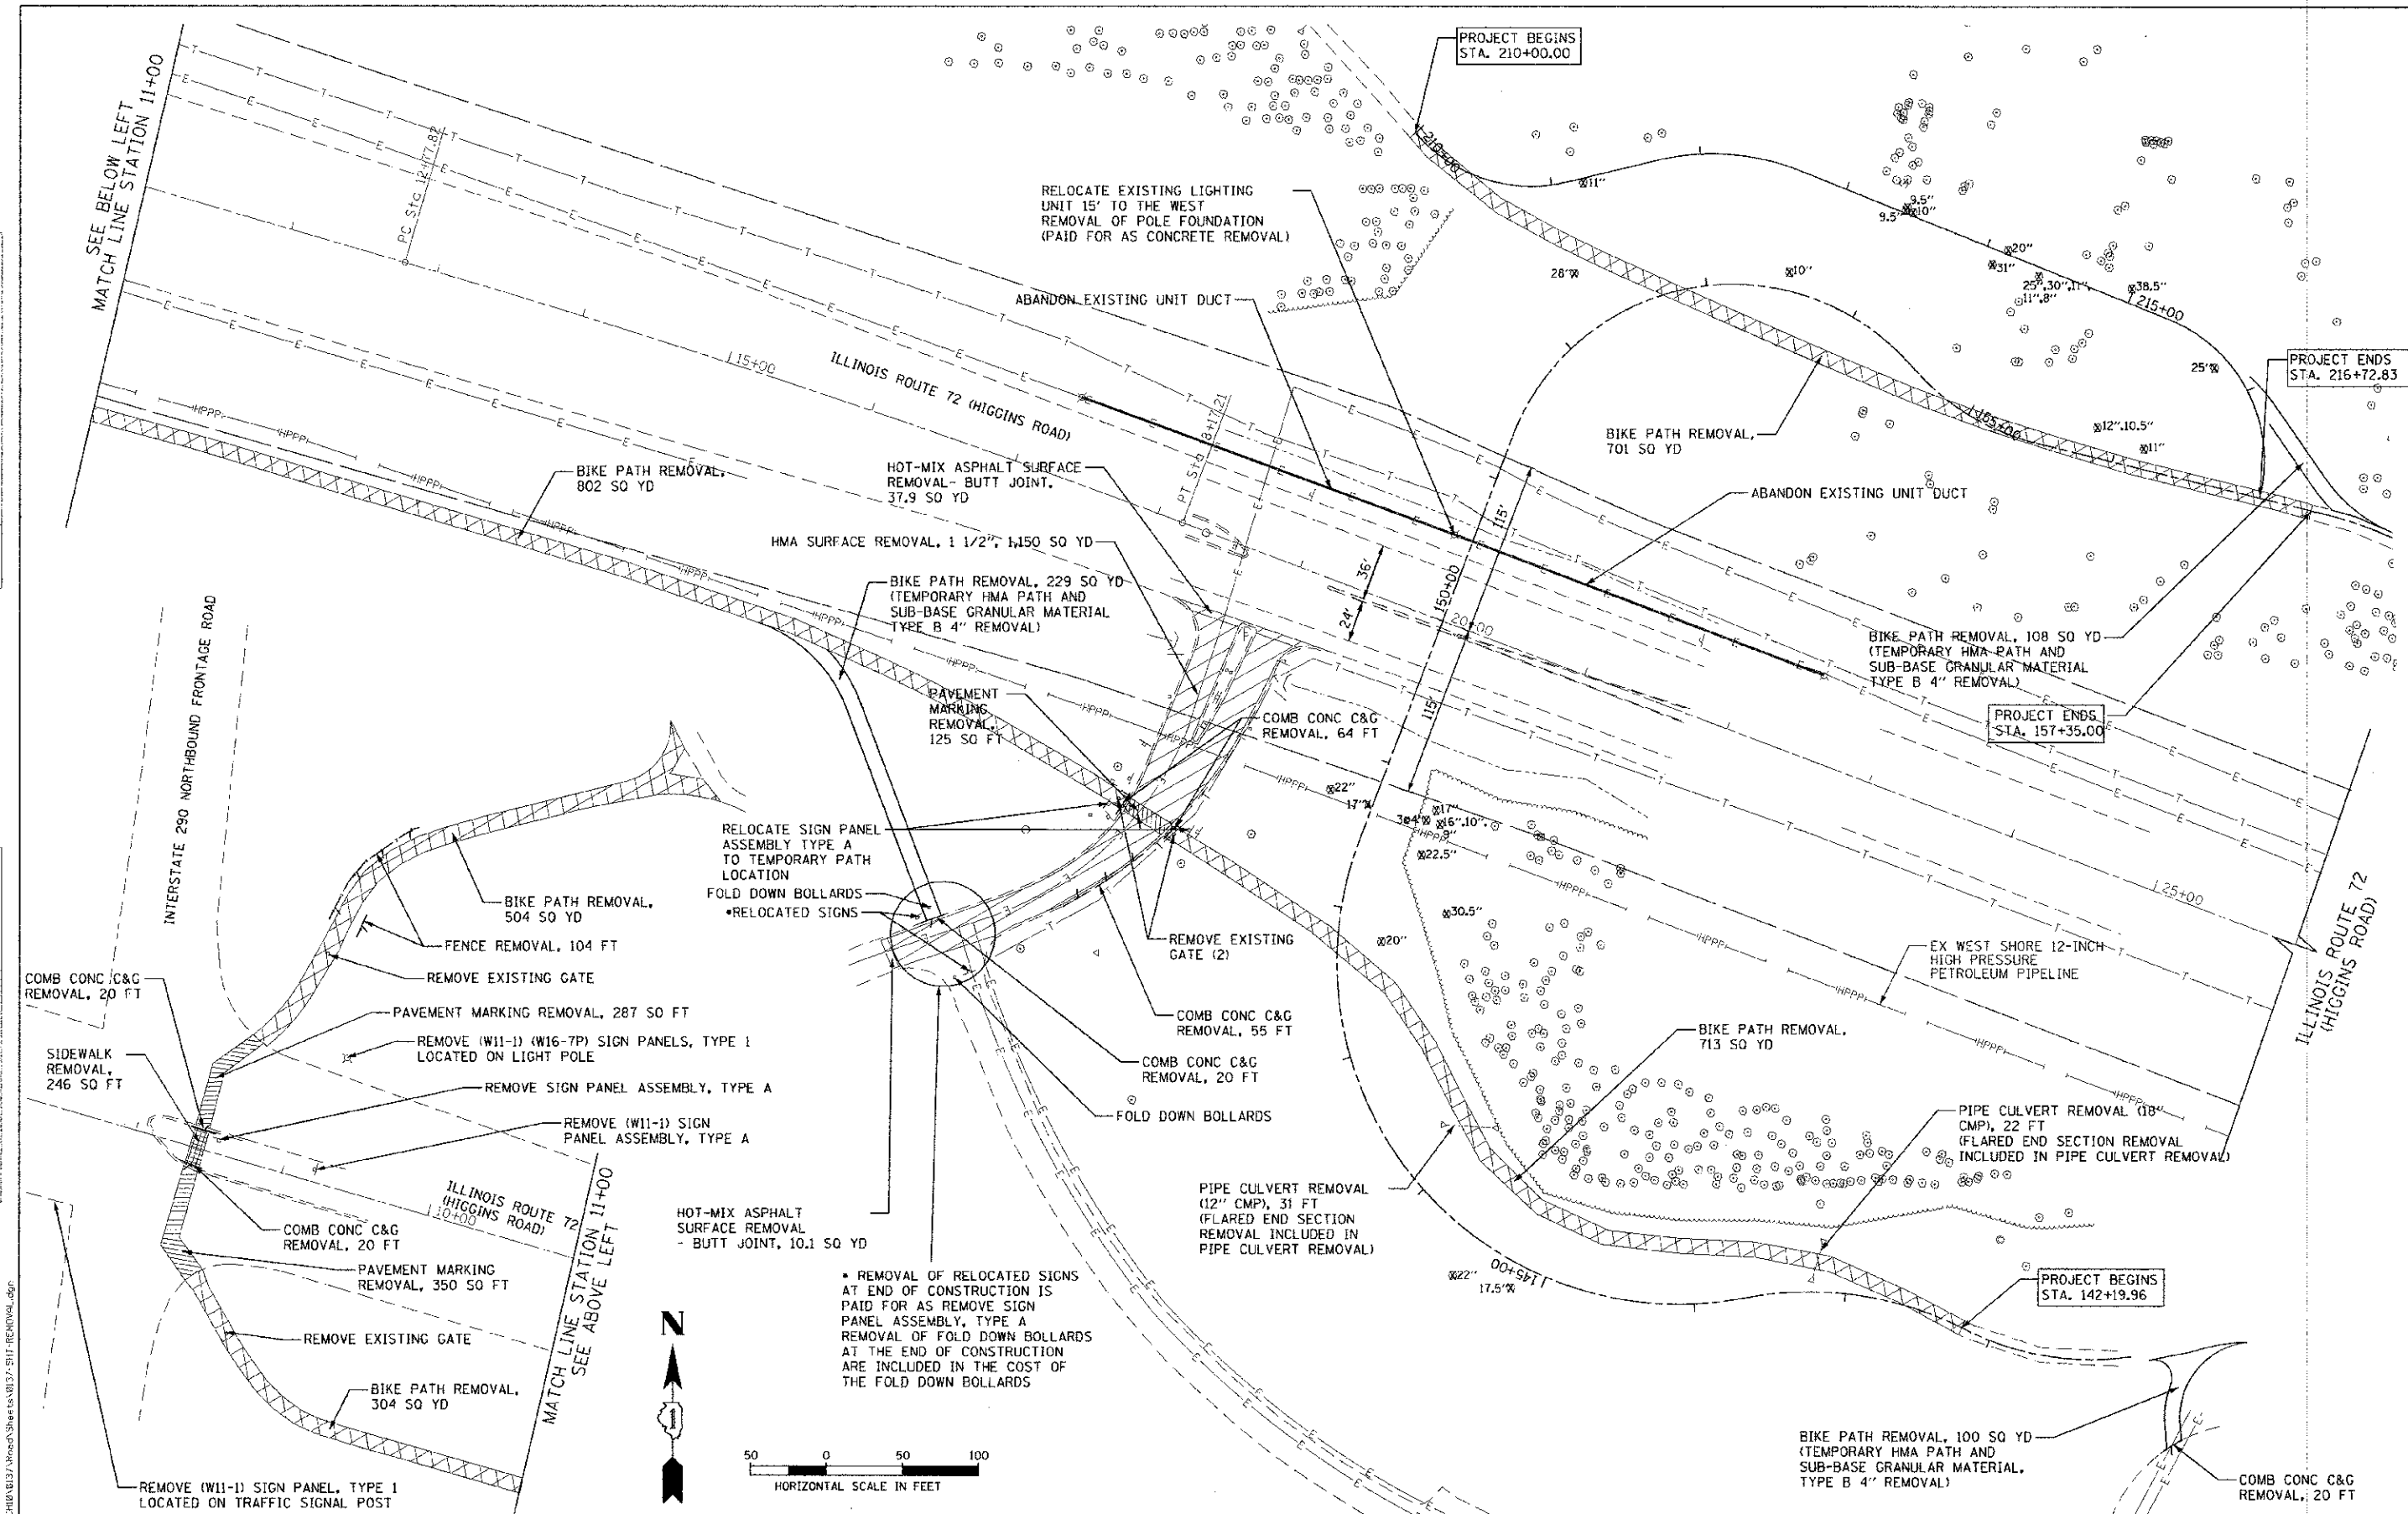

|                              |                   |           |
|------------------------------|-------------------|-----------|
| USER NAME = ndanteford       | DESIGNED = CEC    | REVISED = |
| FILE = V137-SHT-REMOVAL.dgn  | DRAWN = CEC       | REVISED = |
| PLOT SCALE = 50,0000 / 1 in. | CHECKED = DWB     | REVISED = |
| PLOT DATE = 2/13/2013        | DATE = 02/04/2013 | REVISED = |

|                              |                            |                 |                        |              |                    |             |
|------------------------------|----------------------------|-----------------|------------------------|--------------|--------------------|-------------|
| STATE OF ILLINOIS            | BUSSE WOODS TRAIL OVERPASS | F.A.P. RTE. 341 | SECTION 09-00058-00-BT | COUNTY COOK  | TOTAL SHEETS 43    | SHEET NO. 7 |
| DEPARTMENT OF TRANSPORTATION | REMOVAL PLAN               | SCALE:          | SHEET NAME:            | STA. TO STA. | CONTRACT NO. 63809 |             |

|                       |                           |
|-----------------------|---------------------------|
| FED. ROAD DIST. NO. 7 | ILLINOIS FED. AID PROJECT |
|-----------------------|---------------------------|



FILE: P:\04 = BUSSEWOODS\37\Road\Sheet\63809\137-SHT-REMOVAL.dgn