


ORIGINAL SURVEY	SURVEYED	BY	DATE
NOTE BOOK	PLOTTED		
	TEMPLATE		
	AREAS		
	AREAS CHECKED		

FINAL SURVEY	SURVEYED	BY	DATE
NOTE BOOK	PLOTTED		
	TEMPLATE		
	AREAS		
	AREAS CHECKED		

FILE NAME = S:\JOL\6300-6399\6346\025\Micro\Sh\264C17-sh\xsht-path.dgn

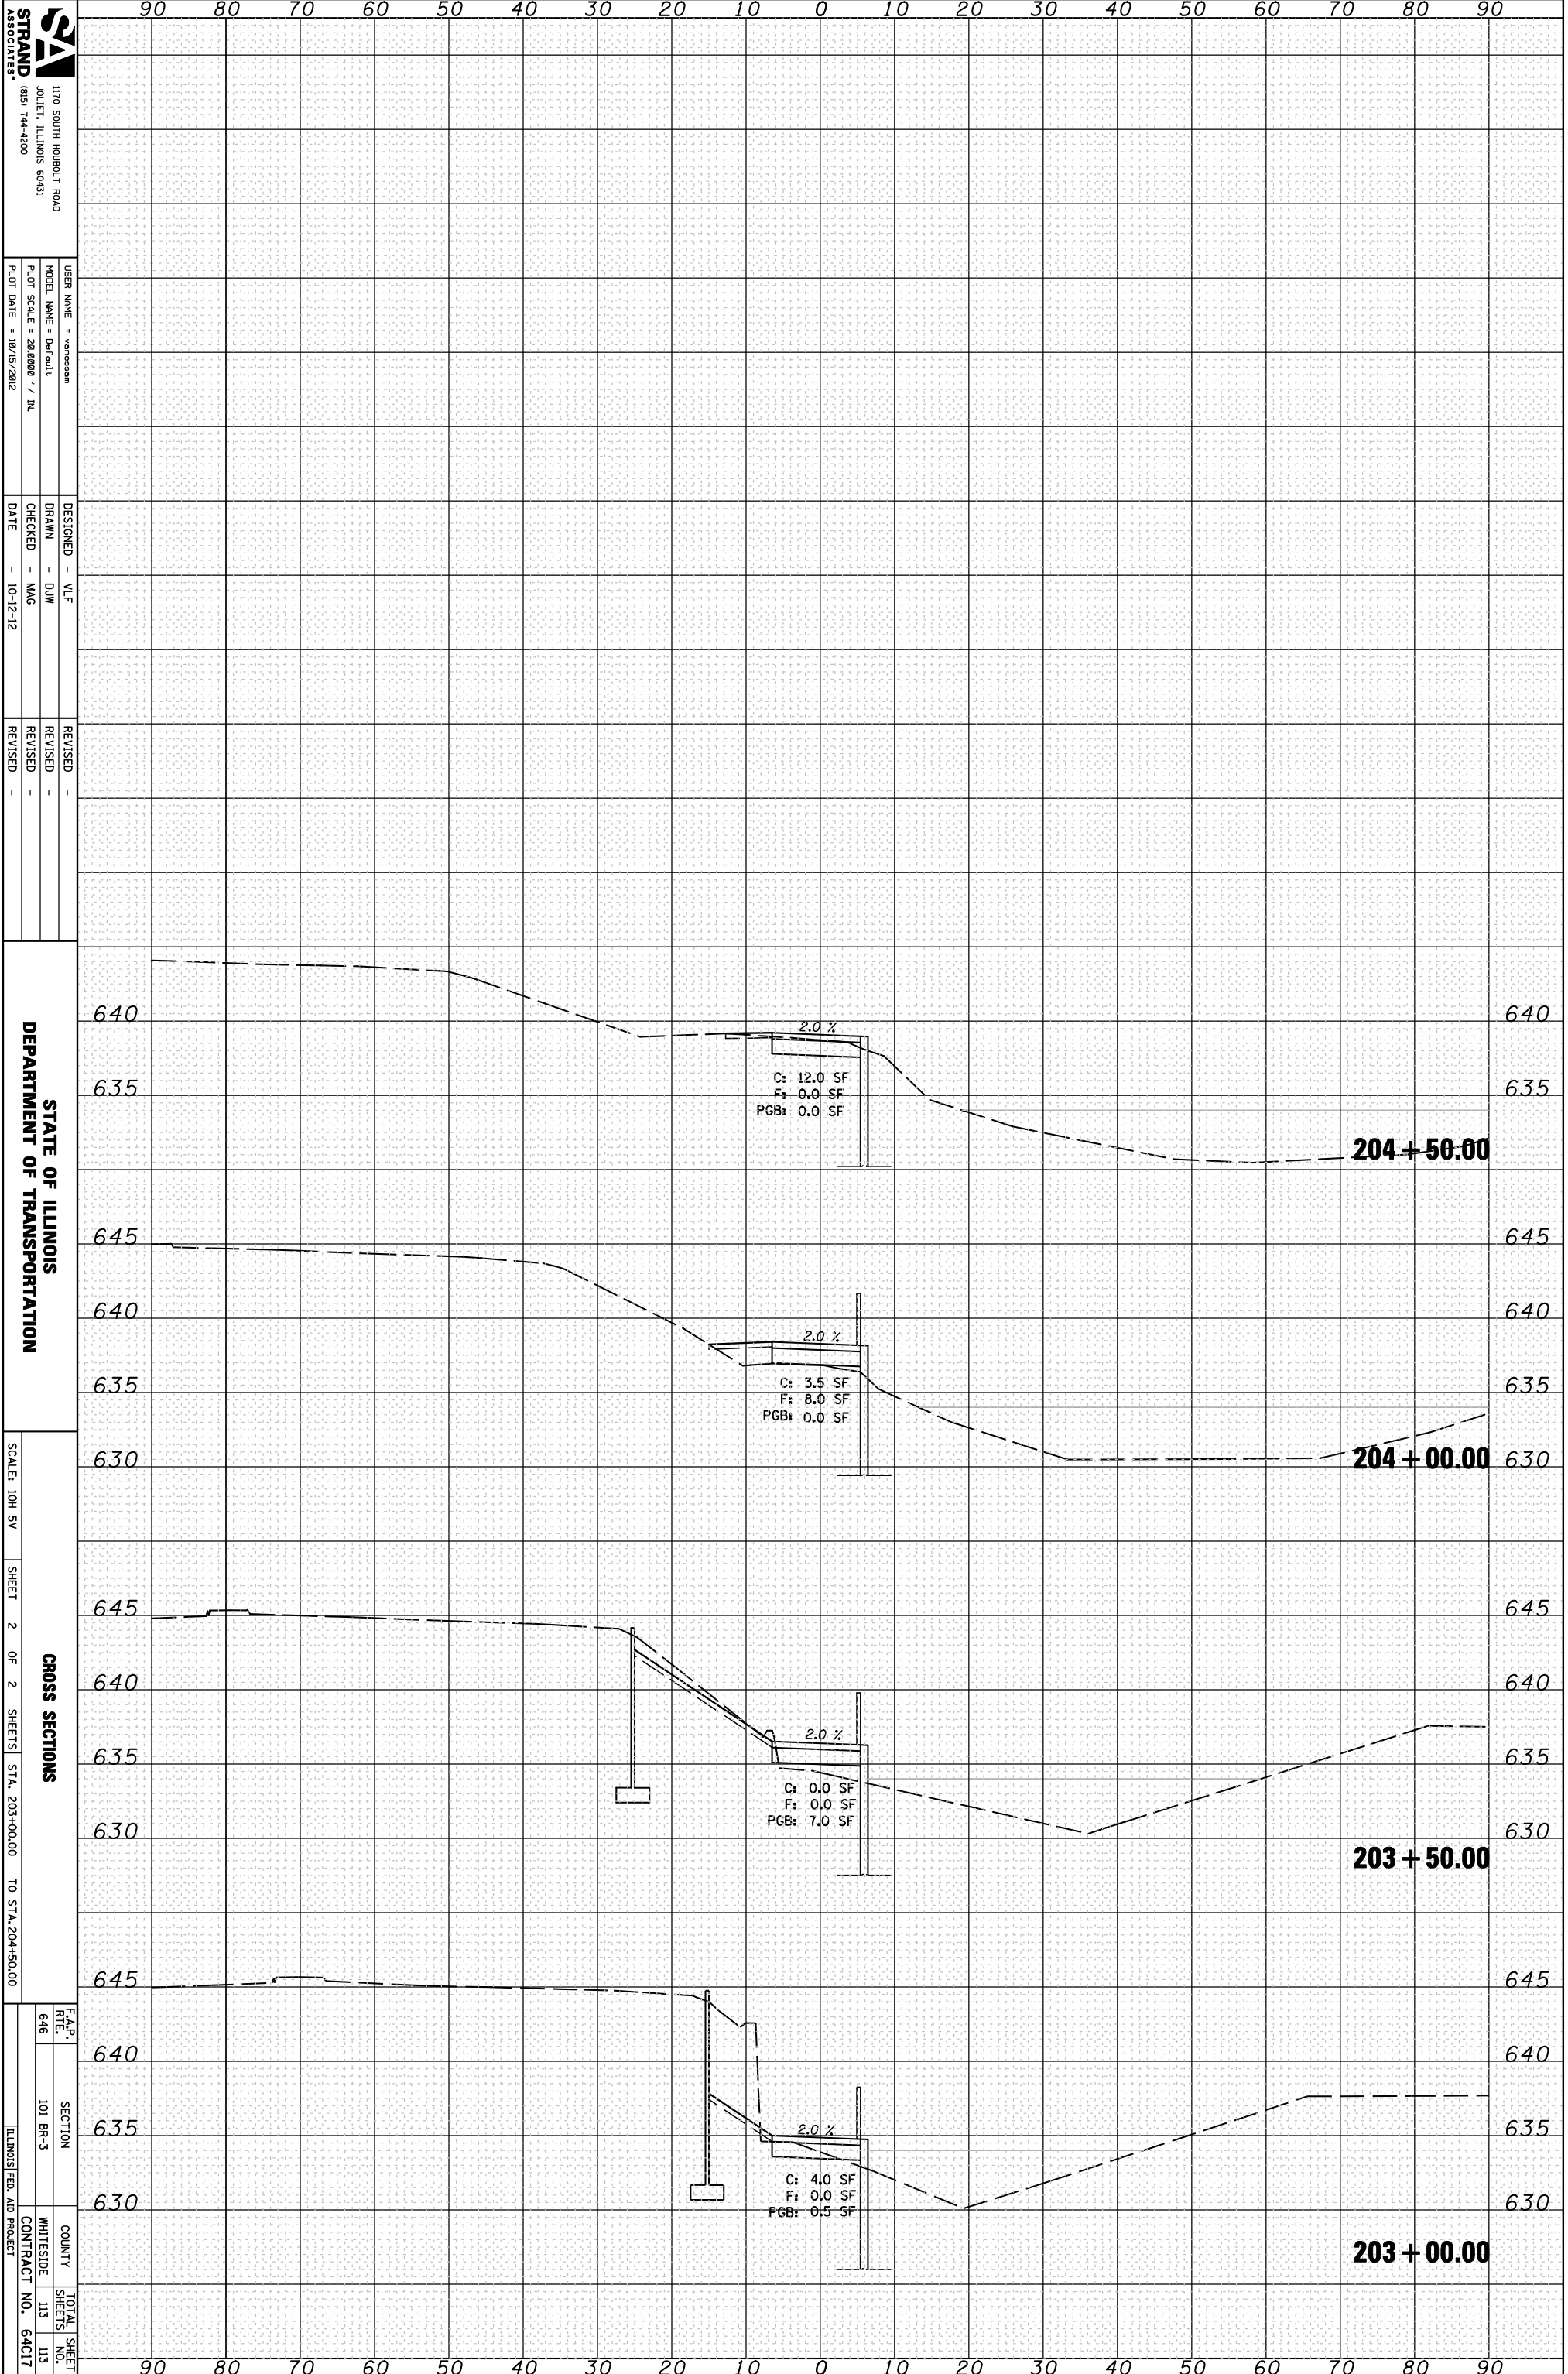

STRAND ASSOCIATES
 1110 SOUTH HARBOR T ROAD
 JOLIET, ILLINOIS 60431
 (815) 744-4200

USER NAME = vromsson
 MODEL NAME = Default
 PLOT SCALE = 20.0000 / IN.
 PLOT DATE = 10/15/2012

DESIGNED - VLF
 DRAWN - DJW
 CHECKED - MAG
 DATE - 10-12-12

REVISED -
 REVISED -
 REVISED -

STATE OF ILLINOIS
DEPARTMENT OF TRANSPORTATION

SCALE: 10H 5V
 SHEET 2 OF 2 SHEETS STA. 203+00.00 TO STA. 204+50.00

CROSS SECTIONS

F.A.P. RTE.	SECTION	COUNTY	TOTAL SHEETS
646	101 BR-3	WHITESIDE	113
		CONTRACT NO.	64C17
		ILLINOIS FED. AID PROJECT	