


ORIGINAL SURVEY	SURVEYED	BY	DATE
NOTE BOOK	PLOTTED		
	TEMPLATE		
	AREAS		
	AREAS CHECKED		

FINAL SURVEY	SURVEYED	BY	DATE
NOTE BOOK	PLOTTED		
	TEMPLATE		
	AREAS		
	AREAS CHECKED		

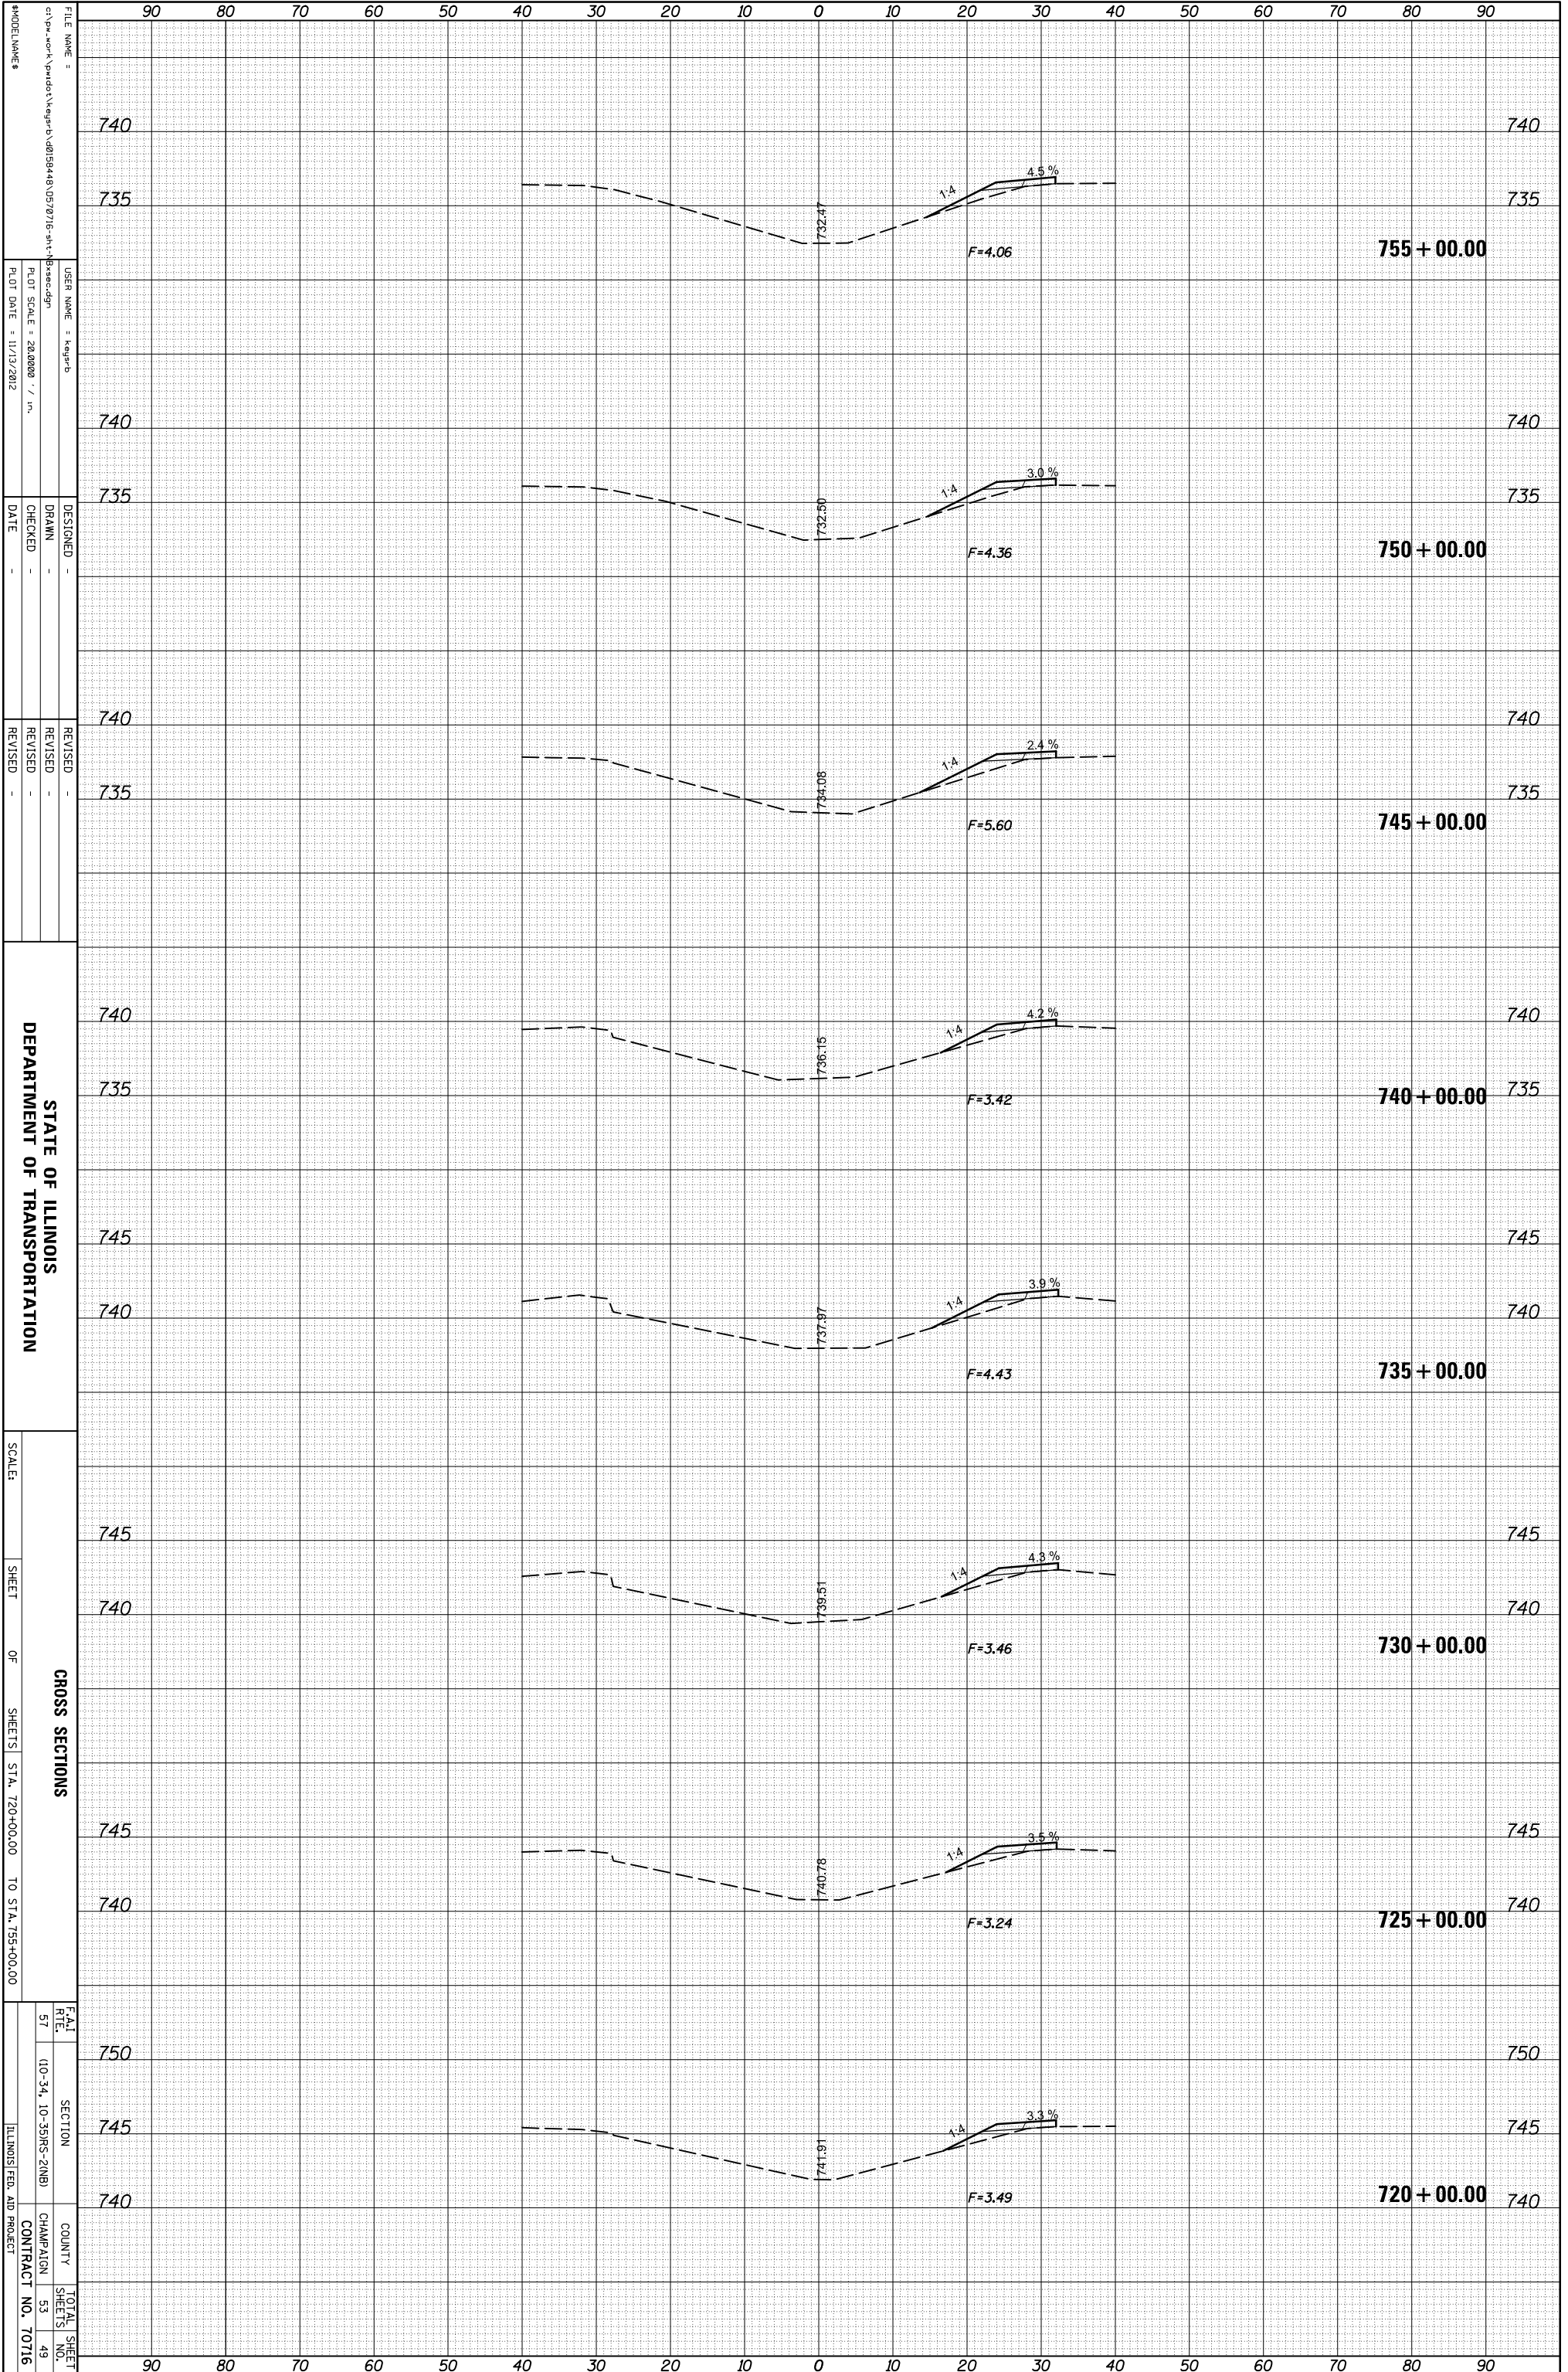

FILE NAME = c:\pawork\pawork\pawork\kspg-b-08154448\05\0716-sh1-nb-sec-dgn
 USER NAME = kspg-b
 DESIGNER -
 DRAWN -
 CHECKED -
 DATE -

REVISIONS
 REVISED -
 REVISED -
 REVISED -

DEPARTMENT OF TRANSPORTATION
 CROSS SECTIONS
 SCALE: SHEET OF SHEETS STA. 720+00.00 TO STA. 755+00.00

STATE OF ILLINOIS
 COUNTY CHAMPAIGN
 CONTRACT NO. 70716
 TOTAL SHEET NO. 49