


(8)

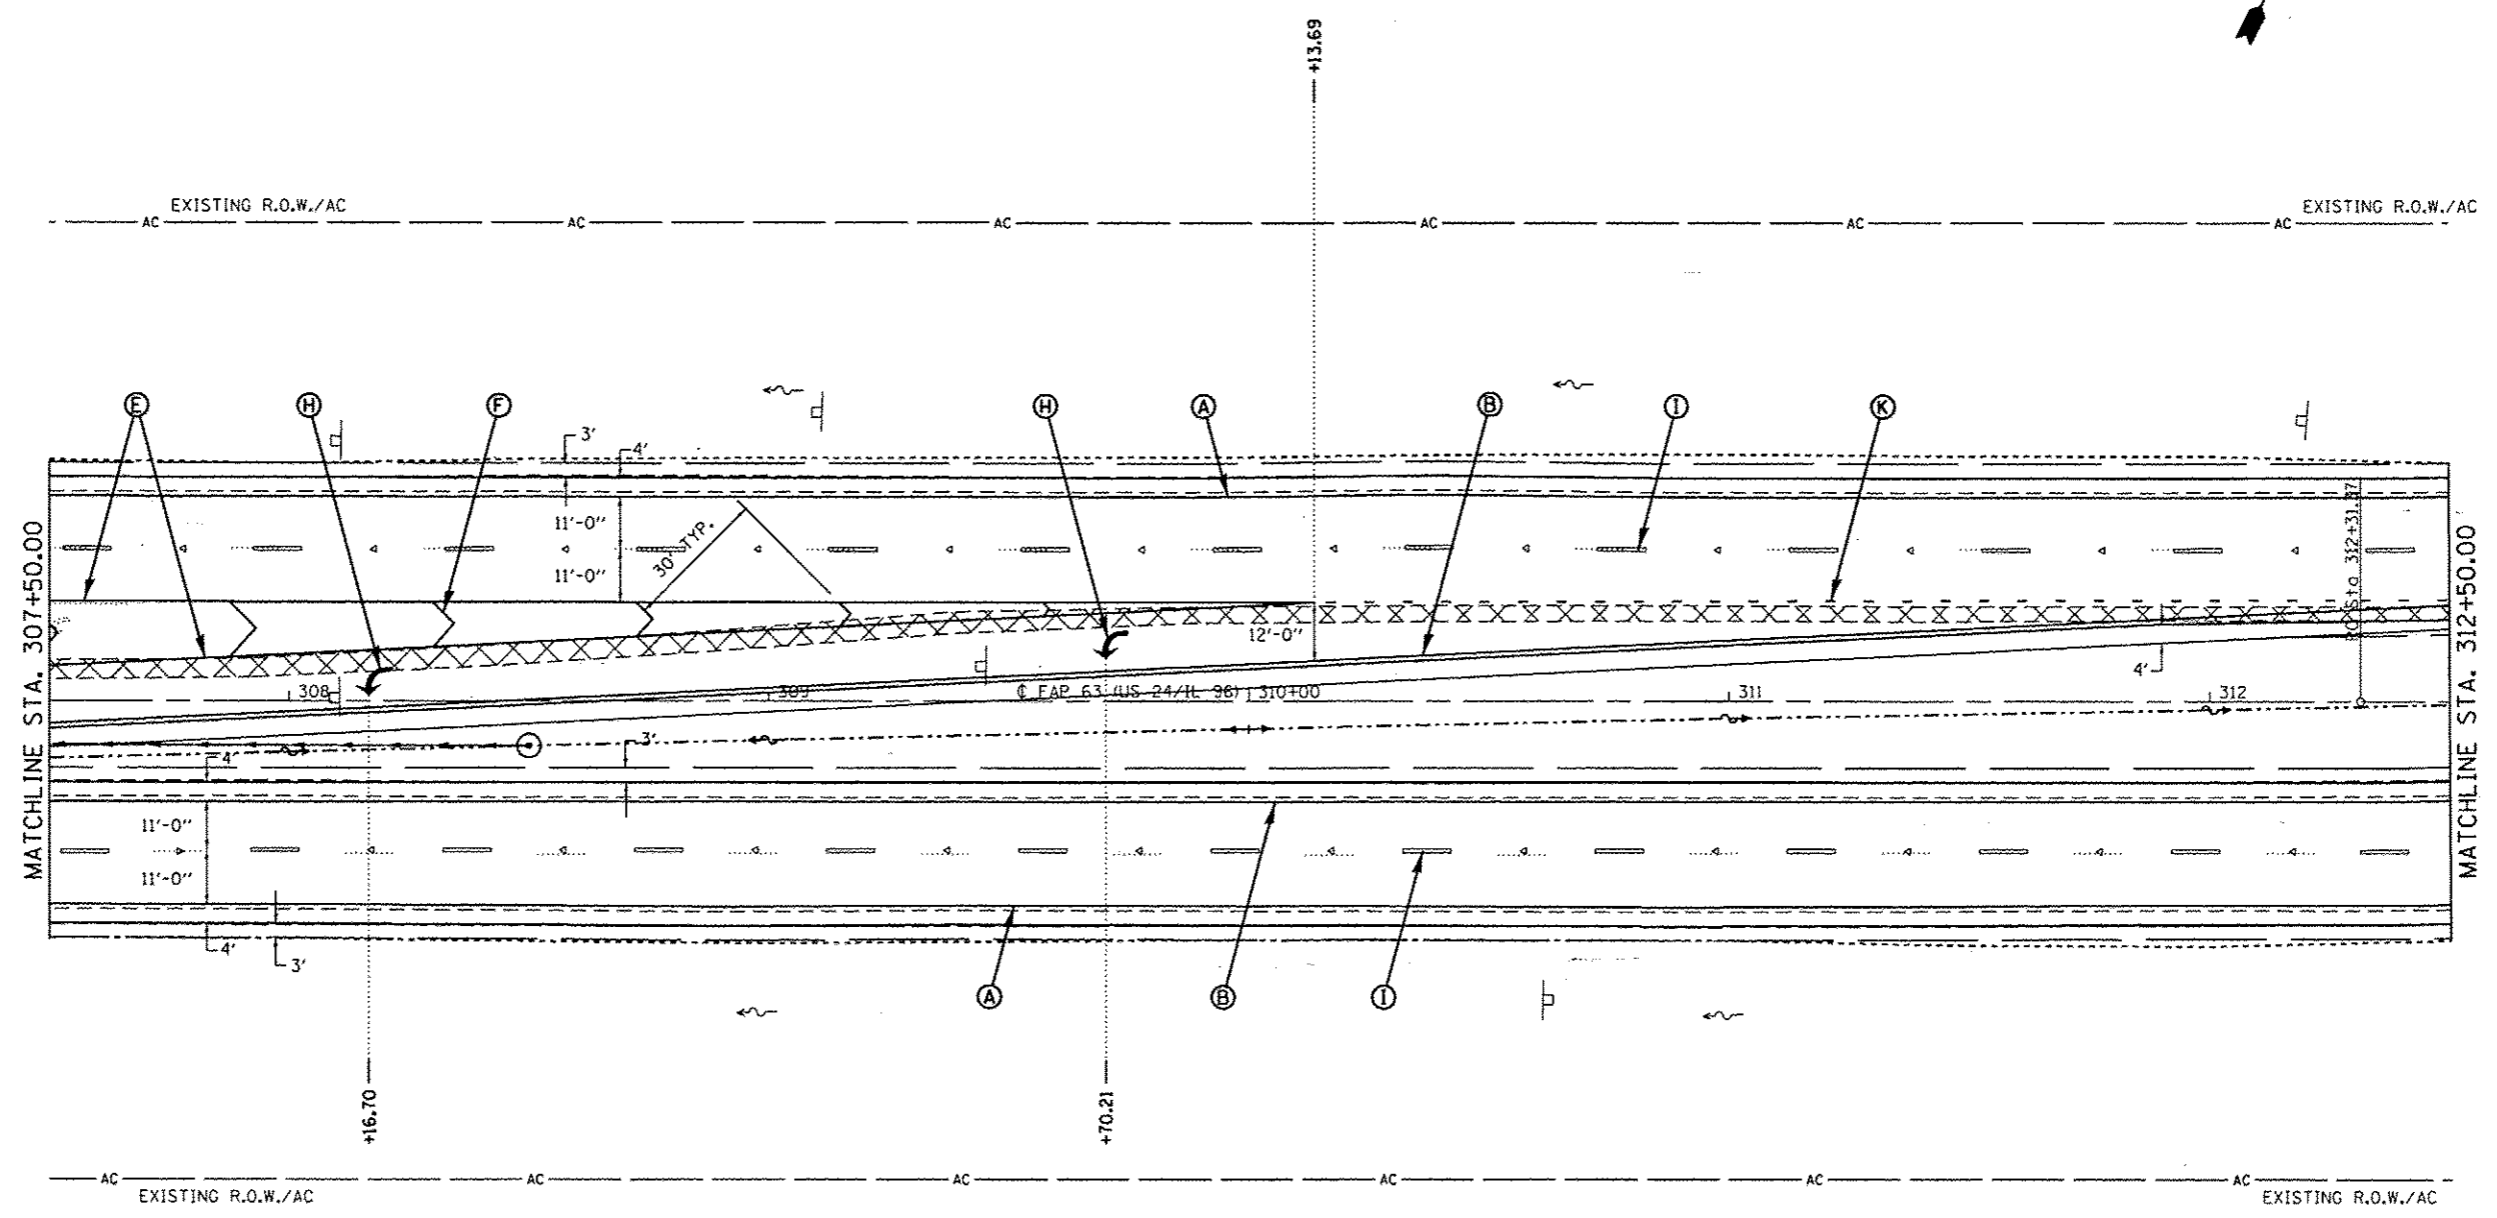

PAVEMENT MARKING LEGEND			
<u>(MODIFIED URETHANE)</u>		<u>(PREFORMED PLASTIC, TYPE B - INLAID -)</u>	
(A) PAVEMENT MARKING - LINE - 5" WHITE (SOLID)	(E) PAVEMENT MARKING - LINE - 8" WHITE (SOLID)	(H) PAVEMENT MARKING - LETTERS & SYMBOLS WHITE (SOLID)	
(B) PAVEMENT MARKING - LINE - 5" YELLOW (SOLID)	(F) PAVEMENT MARKING - LINE - 12" WHITE (SOLID)	(I) PAVEMENT MARKING - LINE - 5" WHITE (SKIP-DASH - 10' DASH, 30' SKIP)	
(C) PAVEMENT MARKING - LINE - 5" YELLOW (SKIP-DASH - 10' DASH, 30' SKIP)	(G) PAVEMENT MARKING - LINE - 12" YELLOW (SOLID)	(J) PAVEMENT MARKING - LINE - 6" WHITE (SOLID)	
(D) PAVEMENT MARKING - LINE - 5" DOUBLE YELLOW (SOLID)		(K) PAVEMENT MARKING - LINE - 6" WHITE (SHORT SKIP-DASH - 2' DASH, 6' SKIP)	
		(L) PAVEMENT MARKING - LINE - 24" WHITE (SOLID)	