
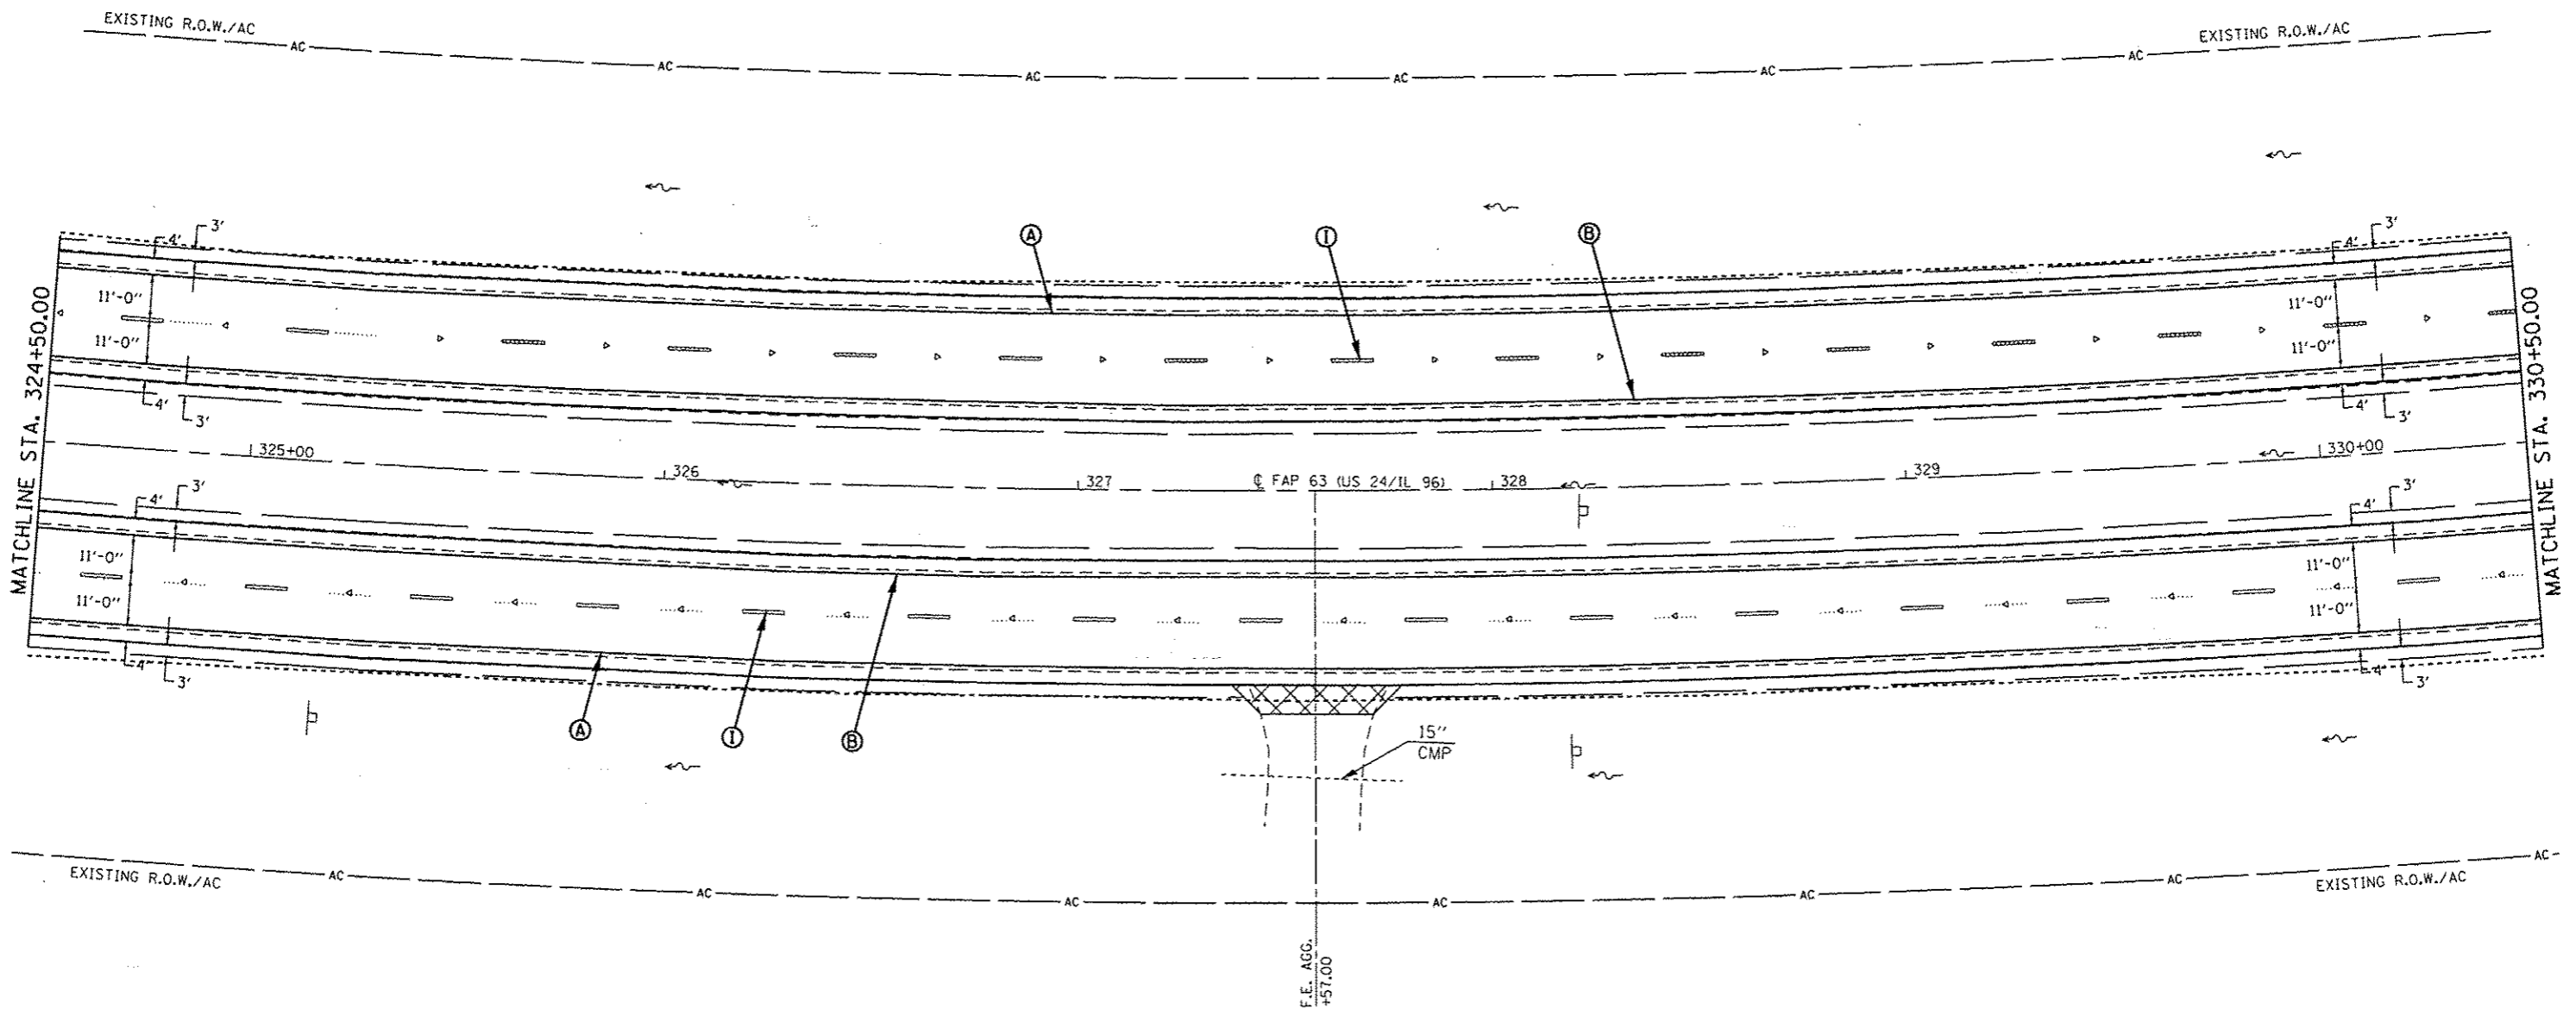


(9)

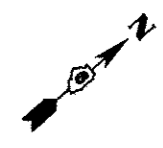

**PAVEMENT MARKING LEGEND**

<i>(MODIFIED URETHANE)</i>		<i>(PREFORMED PLASTIC, TYPE B - INLAID -)</i>	
Ⓐ	PAVEMENT MARKING - LINE - 5" WHITE (SOLID)	Ⓗ	PAVEMENT MARKING - LETTERS & SYMBOLS WHITE (SOLID)
Ⓑ	PAVEMENT MARKING - LINE - 5" YELLOW (SOLID)	Ⓘ	PAVEMENT MARKING - LINE - 5" WHITE (SKIP-DASH - 10' DASH, 30' SKIP)
Ⓒ	PAVEMENT MARKING - LINE - 5" YELLOW (SKIP-DASH - 10' DASH, 30' SKIP)	Ⓝ	PAVEMENT MARKING - LINE - 6" WHITE (SOLID)
Ⓓ	PAVEMENT MARKING - LINE - 5" DOUBLE YELLOW (SOLID)	Ⓚ	PAVEMENT MARKING - LINE - 6" WHITE (SHORT SKIP-DASH - 2' DASH, 6' SKIP)
		Ⓛ	PAVEMENT MARKING - LINE - 24" WHITE (SOLID)
Ⓔ	PAVEMENT MARKING - LINE - 8" WHITE (SOLID)		
Ⓛ	PAVEMENT MARKING - LINE - 12" WHITE (SOLID)		
Ⓜ	PAVEMENT MARKING - LINE - 12" YELLOW (SOLID)		

\* FAP 63 (US 24); FAP 63 (US 24/IL 96); FAP 506 (IL 96)