


FINAL SURVEY	SCOTTED	BY	DATE
NOTE BOOK	TEMP. PLATE		
NO.	AREAS CHECKED		

ORIGINAL SURVEY	SCOTTED	BY	DATE
NOTE BOOK	TEMP. PLATE		
NO.	AREAS CHECKED		

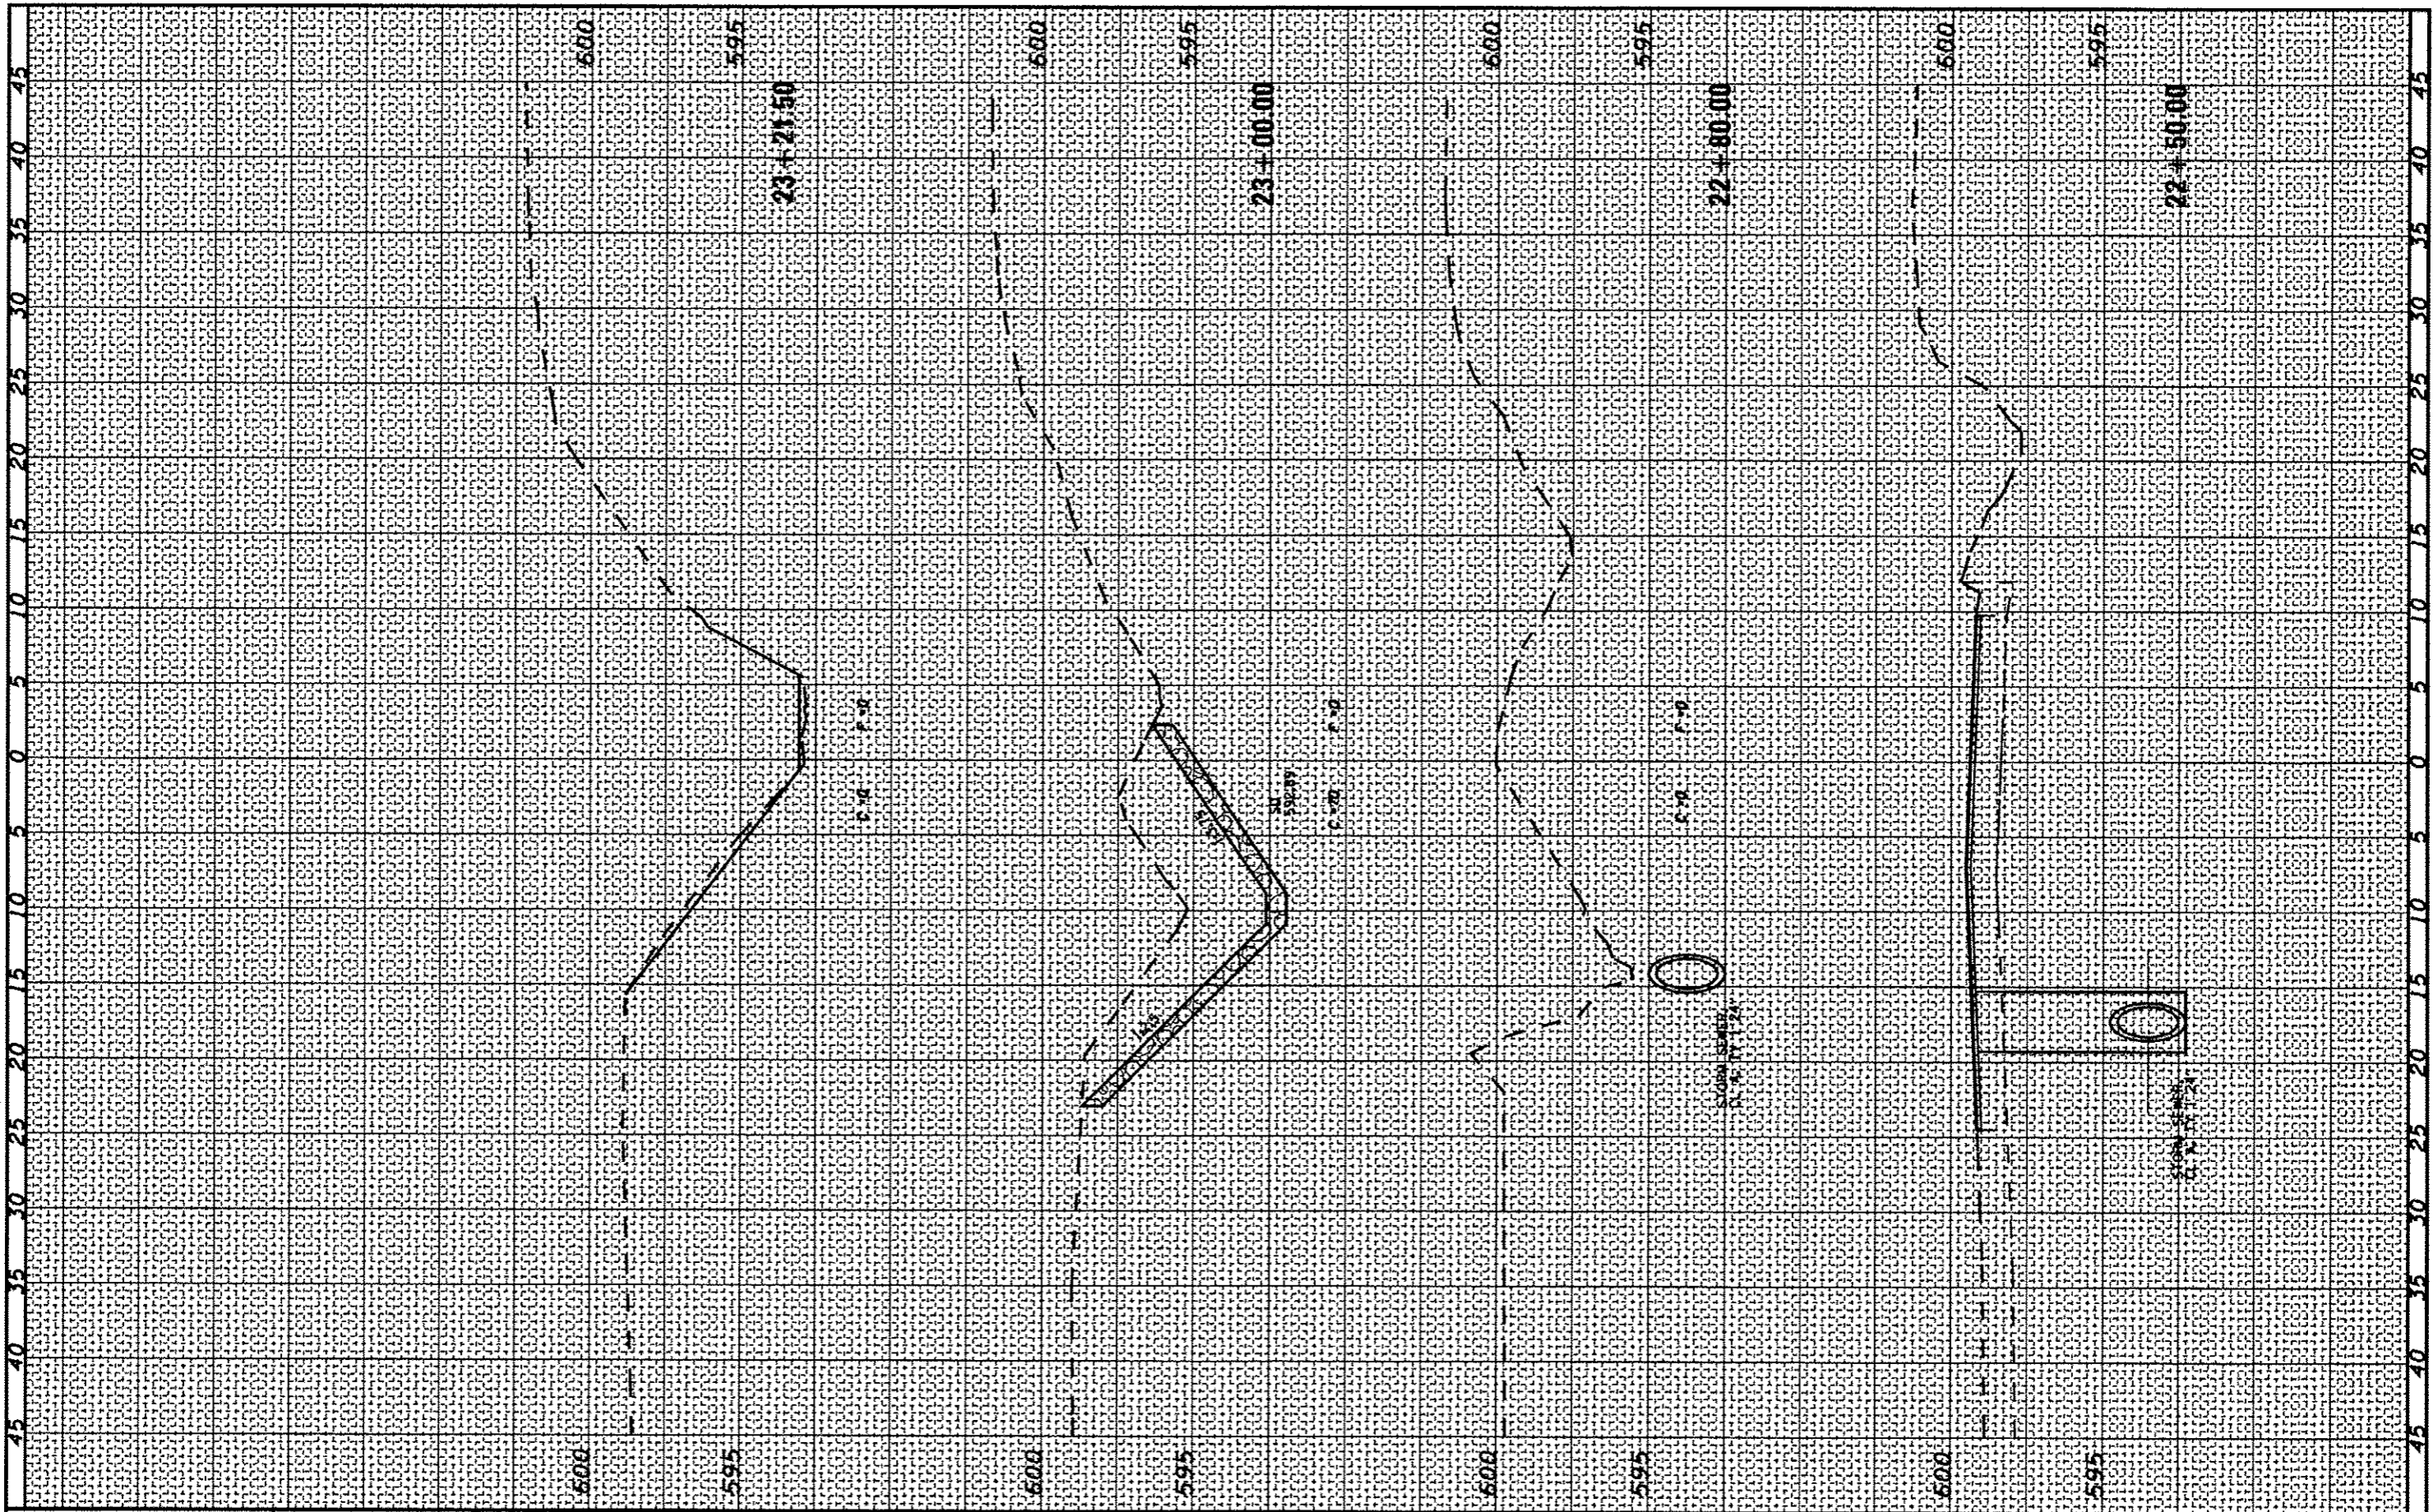

CEC Cummins Engineering Corporation
Civil and Structural Engineering

JOB # 2265.11
FILE NAME # D672F74-shr-wadg
PLOT SCALE = 1/8" = 100' / IN.
PLOT DATE = 4/18/2013

DESIGNED - NAR
DRAWN - SJS
CHECKED - NAR
DATE - 11/27/2012

REVISED -
REVISED -
REVISED -
REVISED -

STATE OF ILLINOIS
DEPARTMENT OF TRANSPORTATION

SBI 126 (6TH ST RD)

SCALE: SHEET NO. OF SHEETS STA. 22+50.00 TO STA. 23+50.00

F.A.I. RTE. 126	SECTION 1101 1-2	COUNTY SANGAMON	TOTAL SHEETS 93	SHEET NO. 84A
FED. ROAD DIST. NO. ILLINOIS FED. AID PROJECT			CONTRACT NO. 72F74	

▲ SHEET ADDED 4/16/13