

| F.A.P. RTE. | SECTION | COUNTY | TOTAL SHEETS | SHEET NO. |
|---------------------|---------|---------------------------|--------------|-----------|
| 567 | 34X-BR | DEKALB | 90 | 19 |
| STA. 132+00 | | TO STA. 138+00 | | |
| FED. ROAD DIST. NO. | | ILLINOIS FED. AID PROJECT | | |









132+50 133+00 133+50 134+00 134+50 135+00 135+50 136+00 136+50 137+00 137+50 138+00

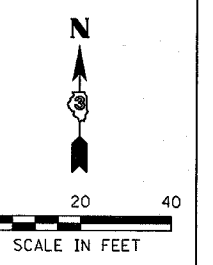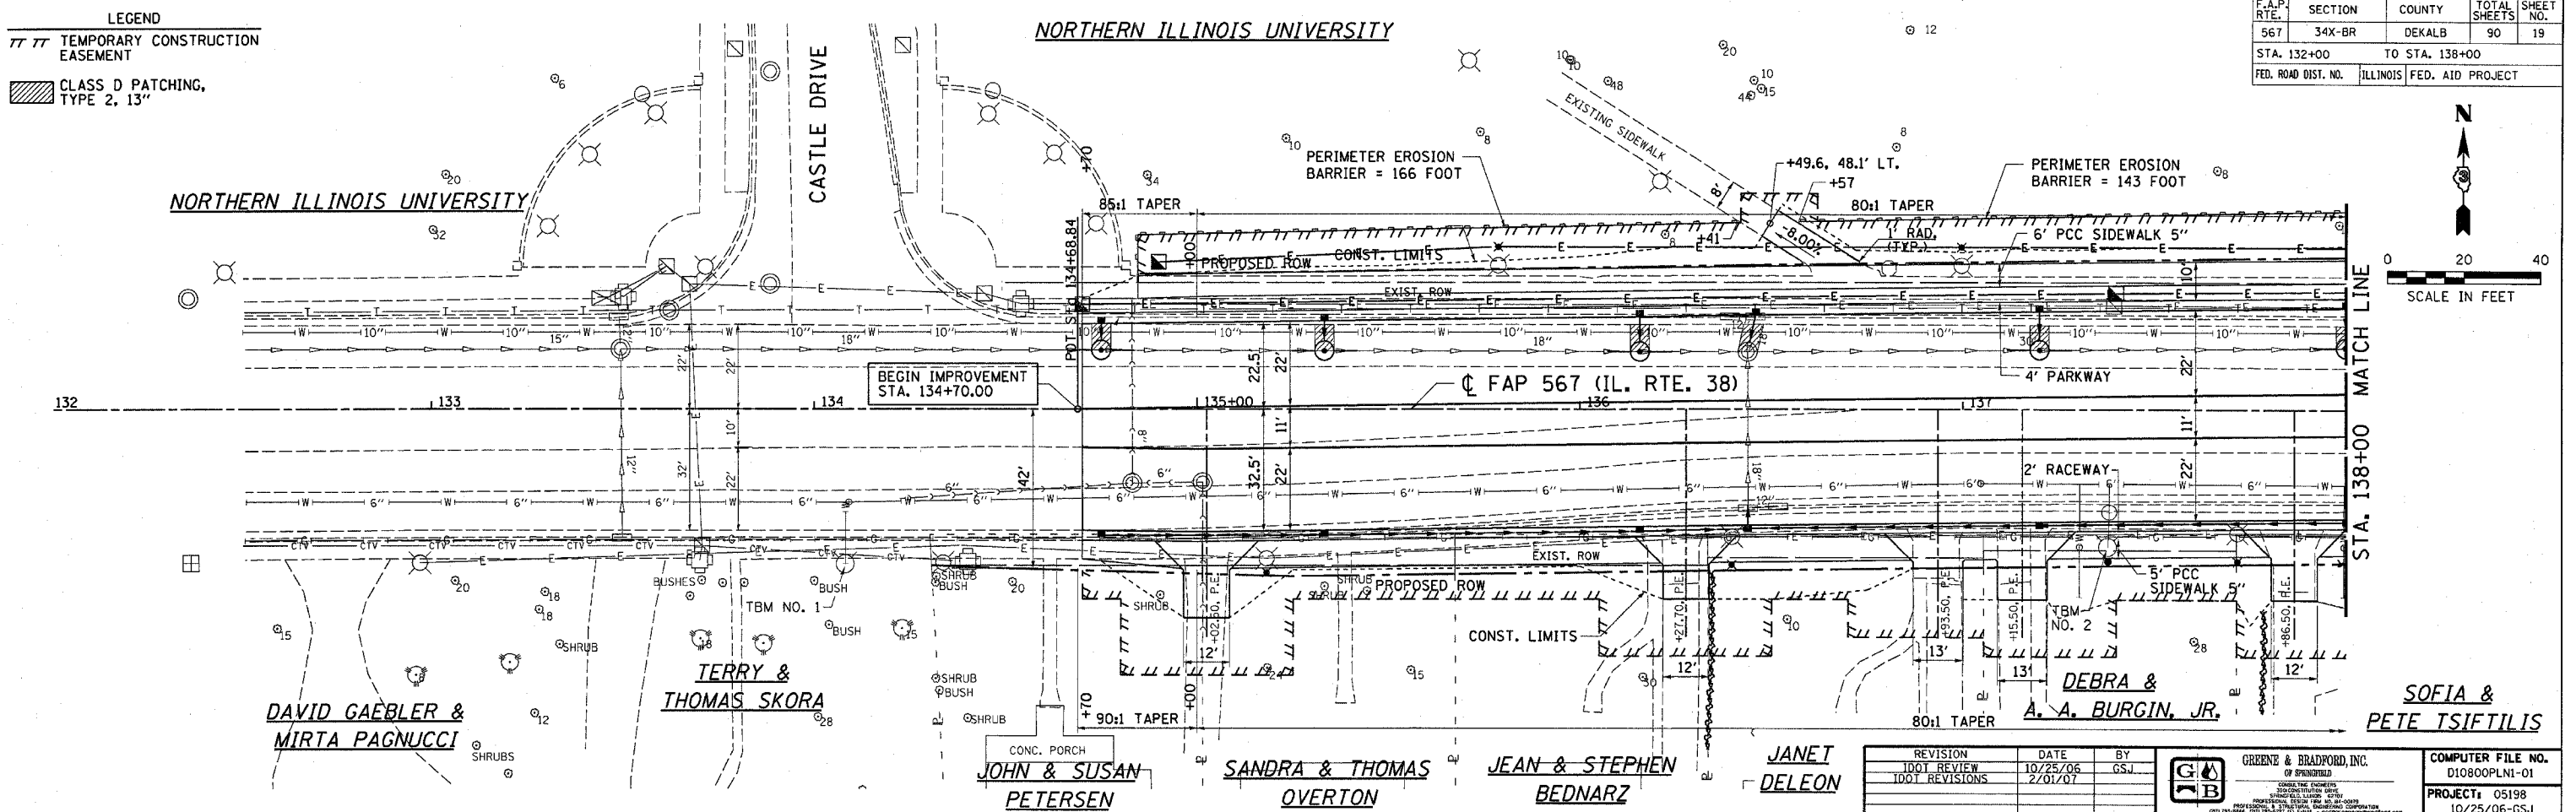

| | | | | |
|----------------|----------|-----|--|--------------------------------|

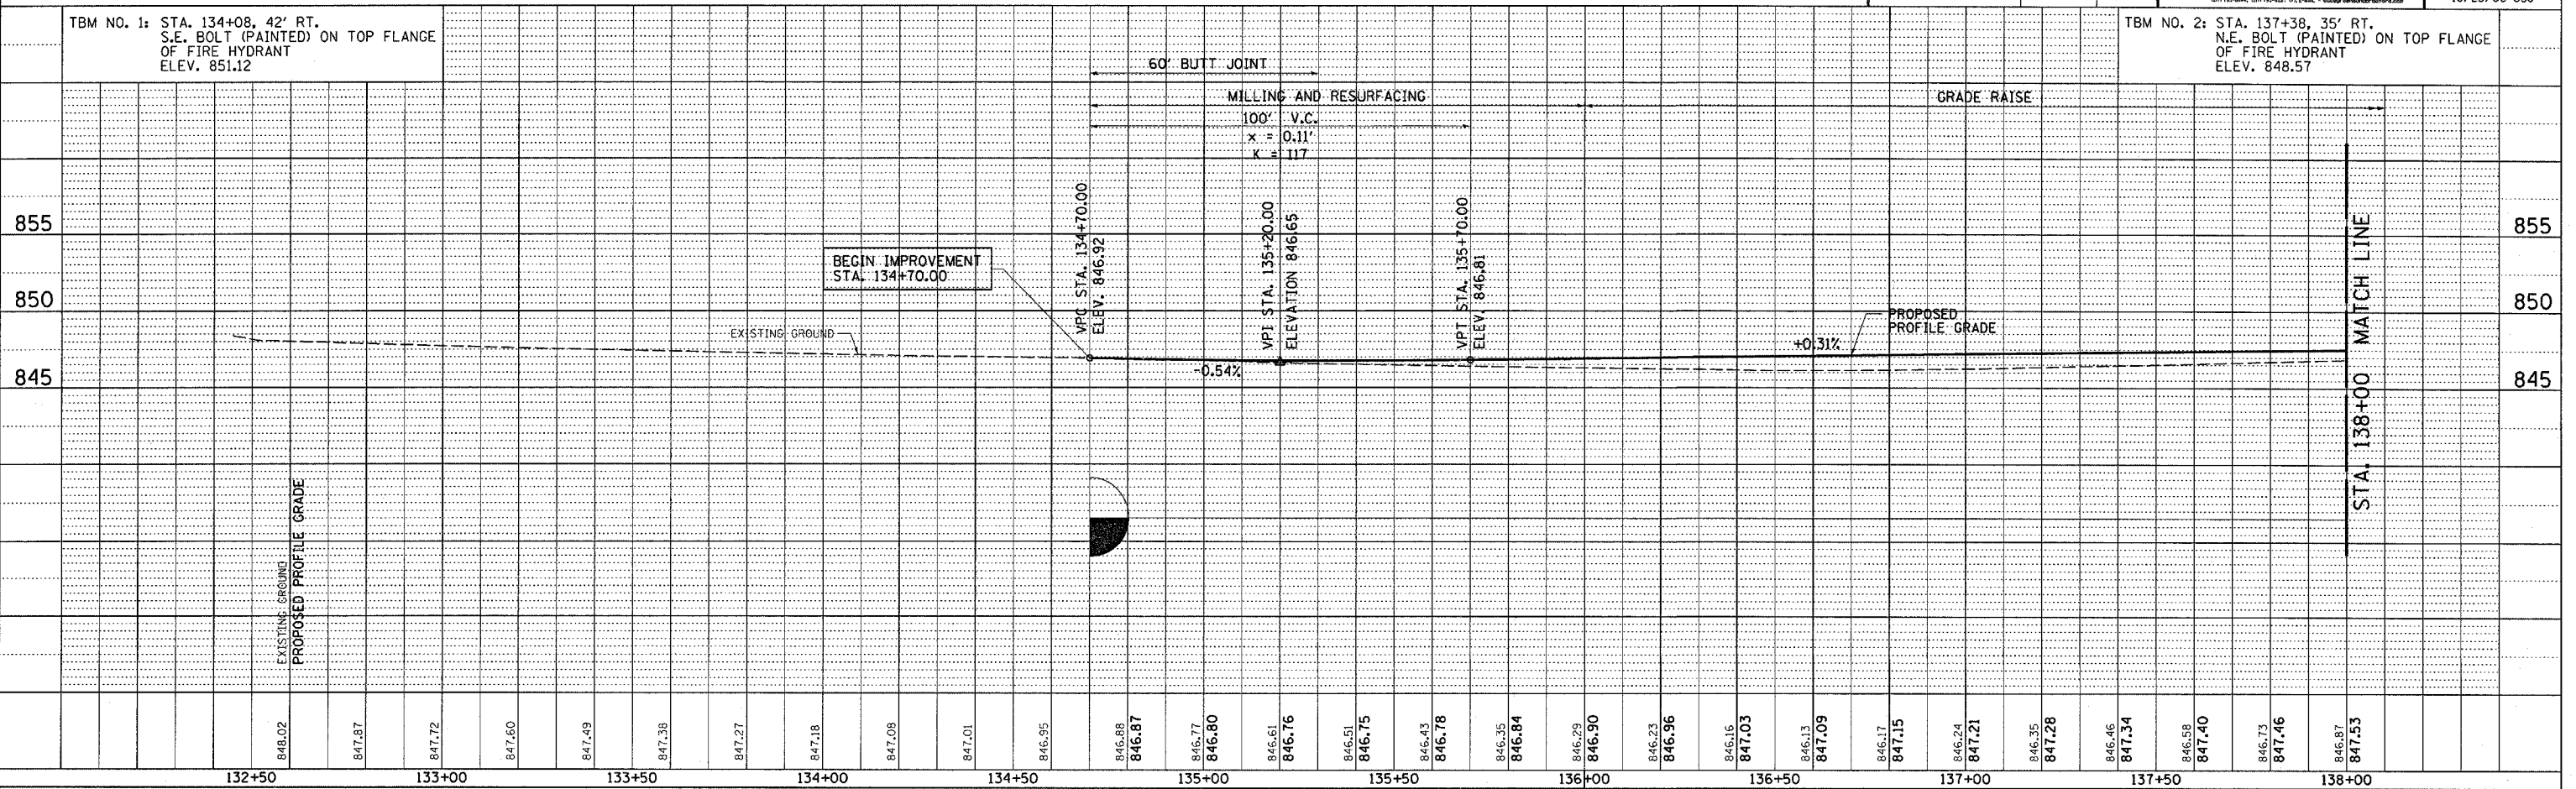

ID01PP-20 - 1x20 8/07/00