


F.A.P. RTE.	SECTION	COUNTY	TOTAL SHEETS	SHEET NO.
567	34X-BR	DEKALB	90	84
STA. 139+00.00		TO STA. 139+25.00		
FED. ROAD DIST. NO.		ILLINOIS FED. AID PROJECT		

(FAP 567 (IL 38)

FINAL SURVEY	DATE
BY	
REVISIONS	
PLOTTED	
TEMPLATE	
NOTE BOOK	
AREAS CHECKED	
NO.	

ORIGINAL SURVEY	DATE
BY	
REVISIONS	
PLOTTED	
TEMPLATE	
NOTE BOOK	
AREAS CHECKED	
NO.	

PLOT DATE : 2/2/2007
 PLOT SCALE : 1"=40'
 REFERENCE : *REF*
 OPERATOR : *OPER*

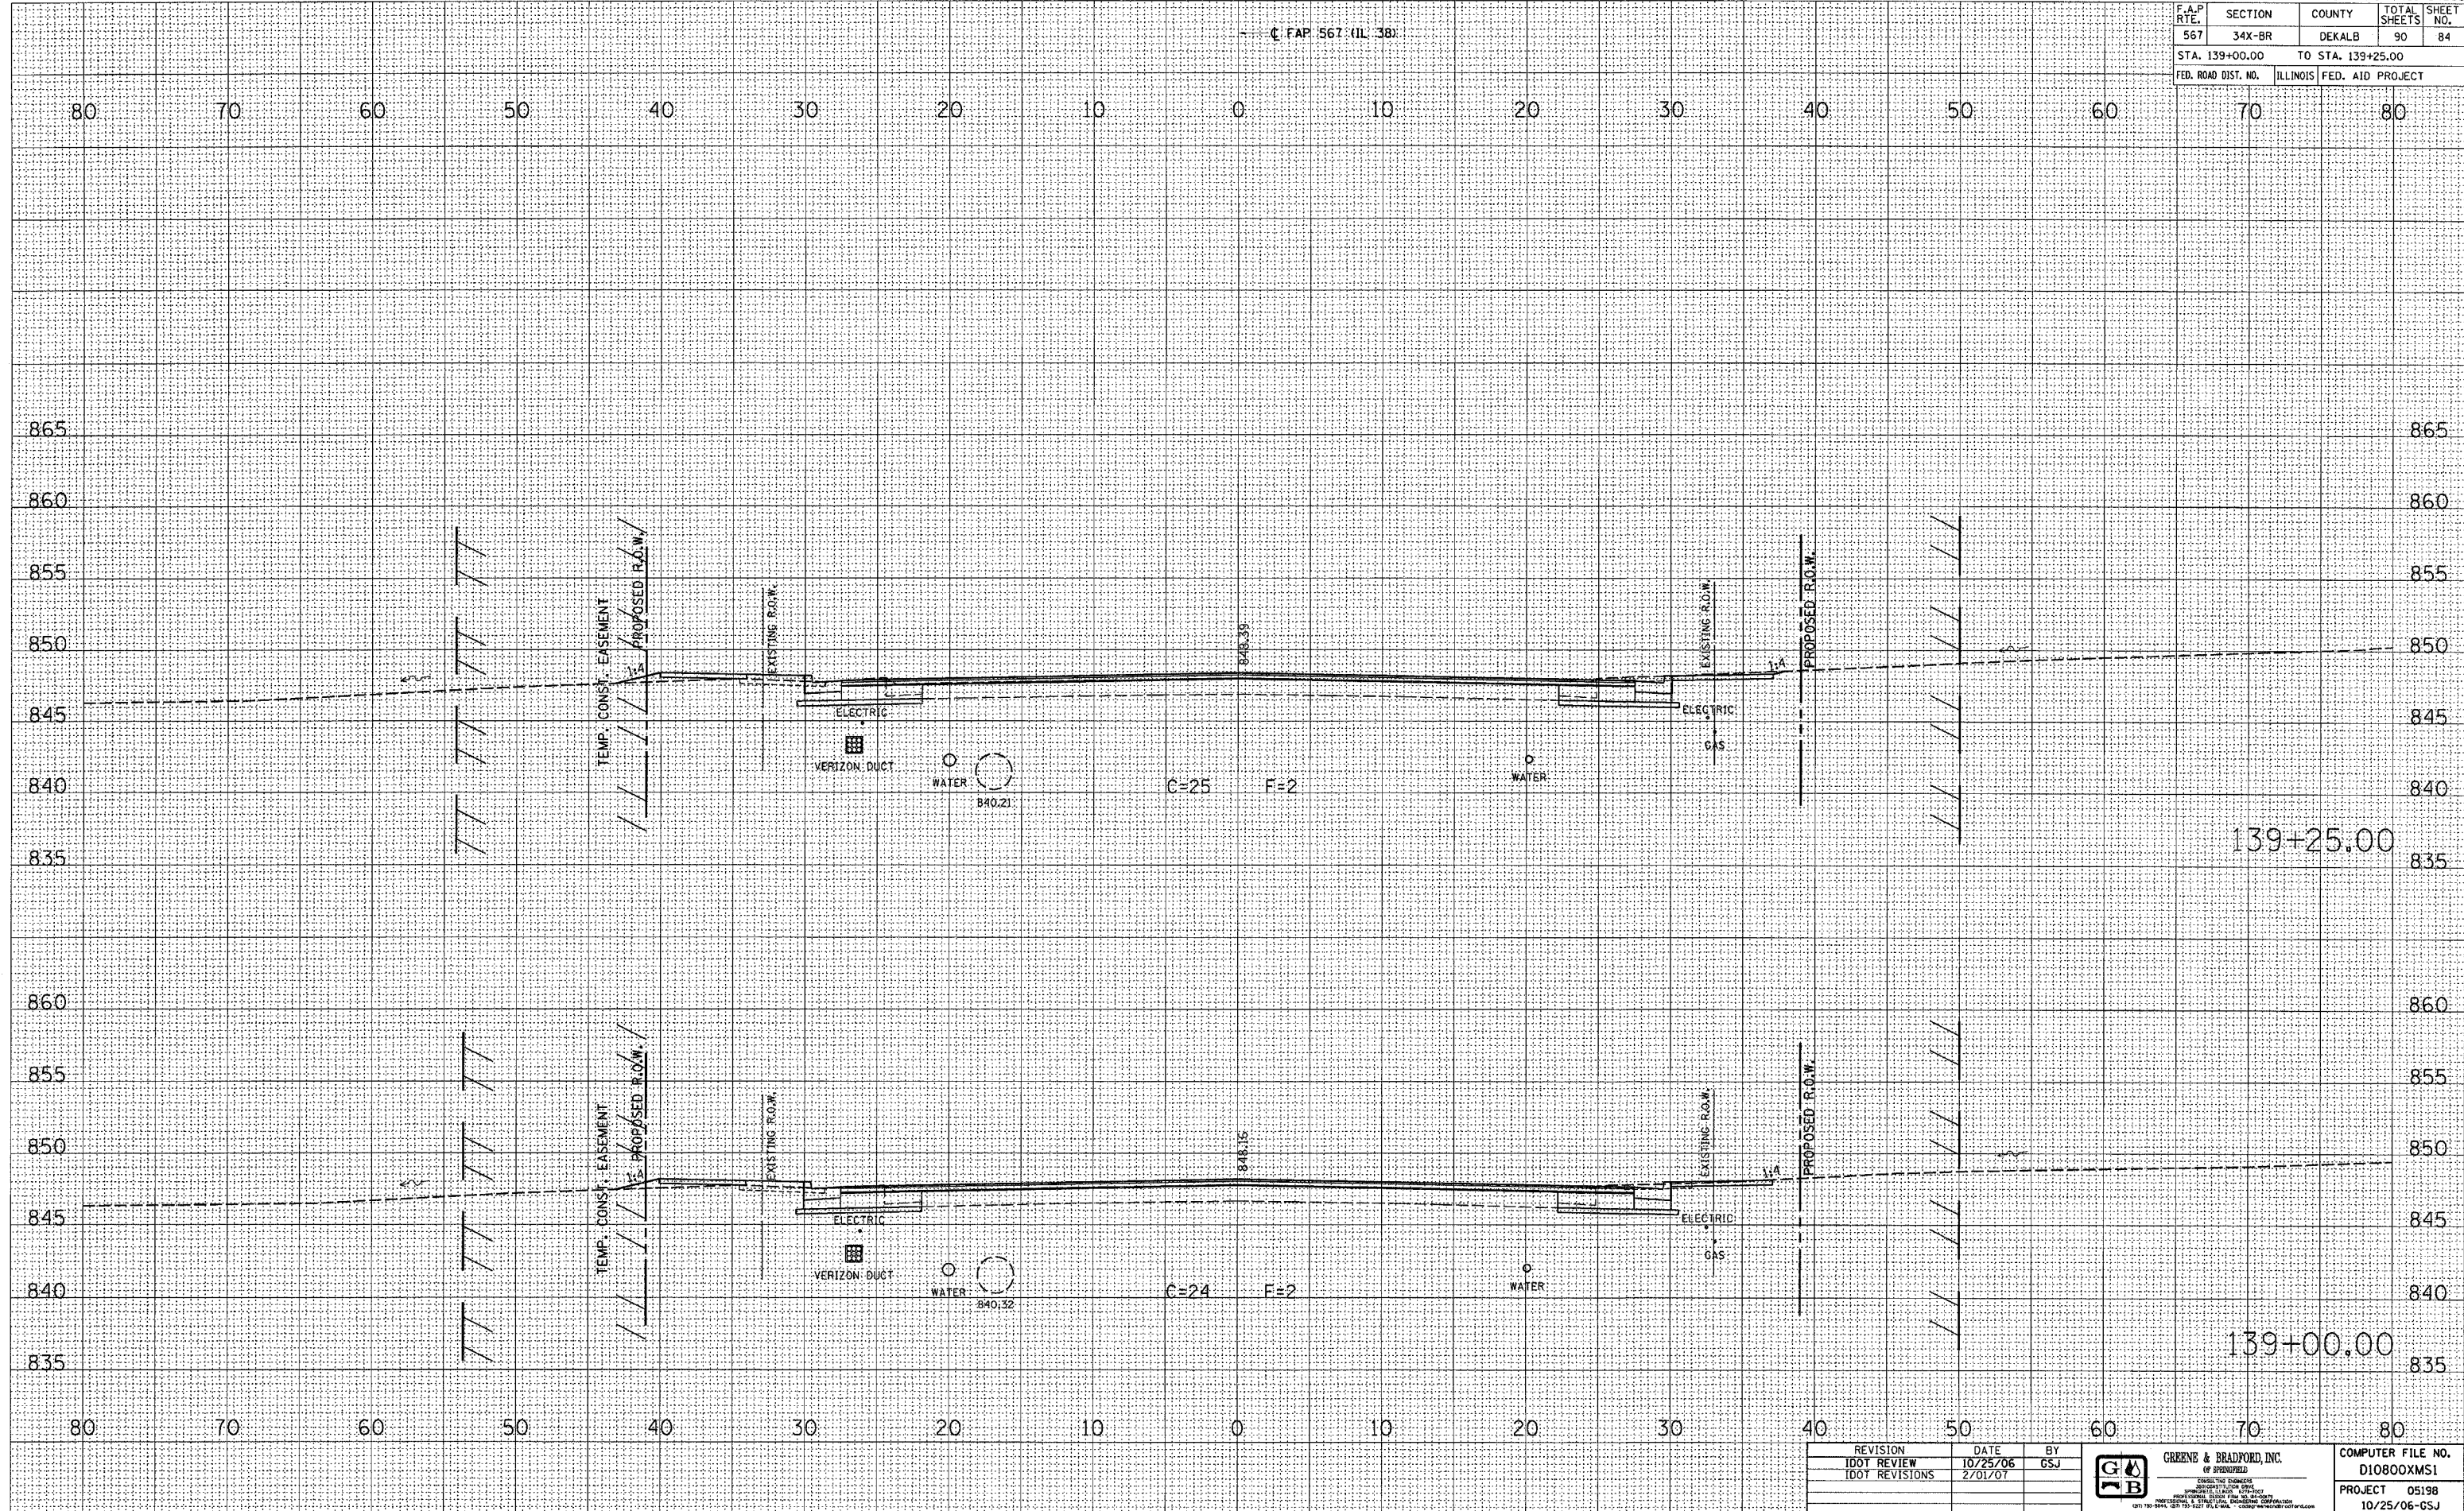

REVISION	DATE	BY
IDOT REVIEW	10/25/06	GSJ
IDOT REVISIONS	2/01/07	

GREENE & BRADFORD, INC.
 CONSULTING ENGINEERS

COMPUTER FILE NO.	D10800XMS1
PROJECT	05198
	10/25/06-GSJ

CROSS SECTIONS - MAINLINE