


F.A.P. RTE.	SECTION	COUNTY	TOTAL SHEETS	SHEET NO.
567	34X-BR	DEKALB	90	85
STA. 139+50.00		TO STA. 139+61.00		
FED. ROAD DIST. NO.		ILLINOIS FED. AID PROJECT		

FINAL SURVEY	DATE
SURVEYED	
NOTE BOOK	
TEMPLATE	
AREAS	
AREAS CHECKED	

ORIGINAL SURVEY	DATE
SURVEYED	
NOTE BOOK	
TEMPLATE	
AREAS	
AREAS CHECKED	

DATE	2/22/2007
FILE	101000XMS1
PLOT SCALE	1"=40'
REFERENCE	#REF#
OPERATOR	#USER#

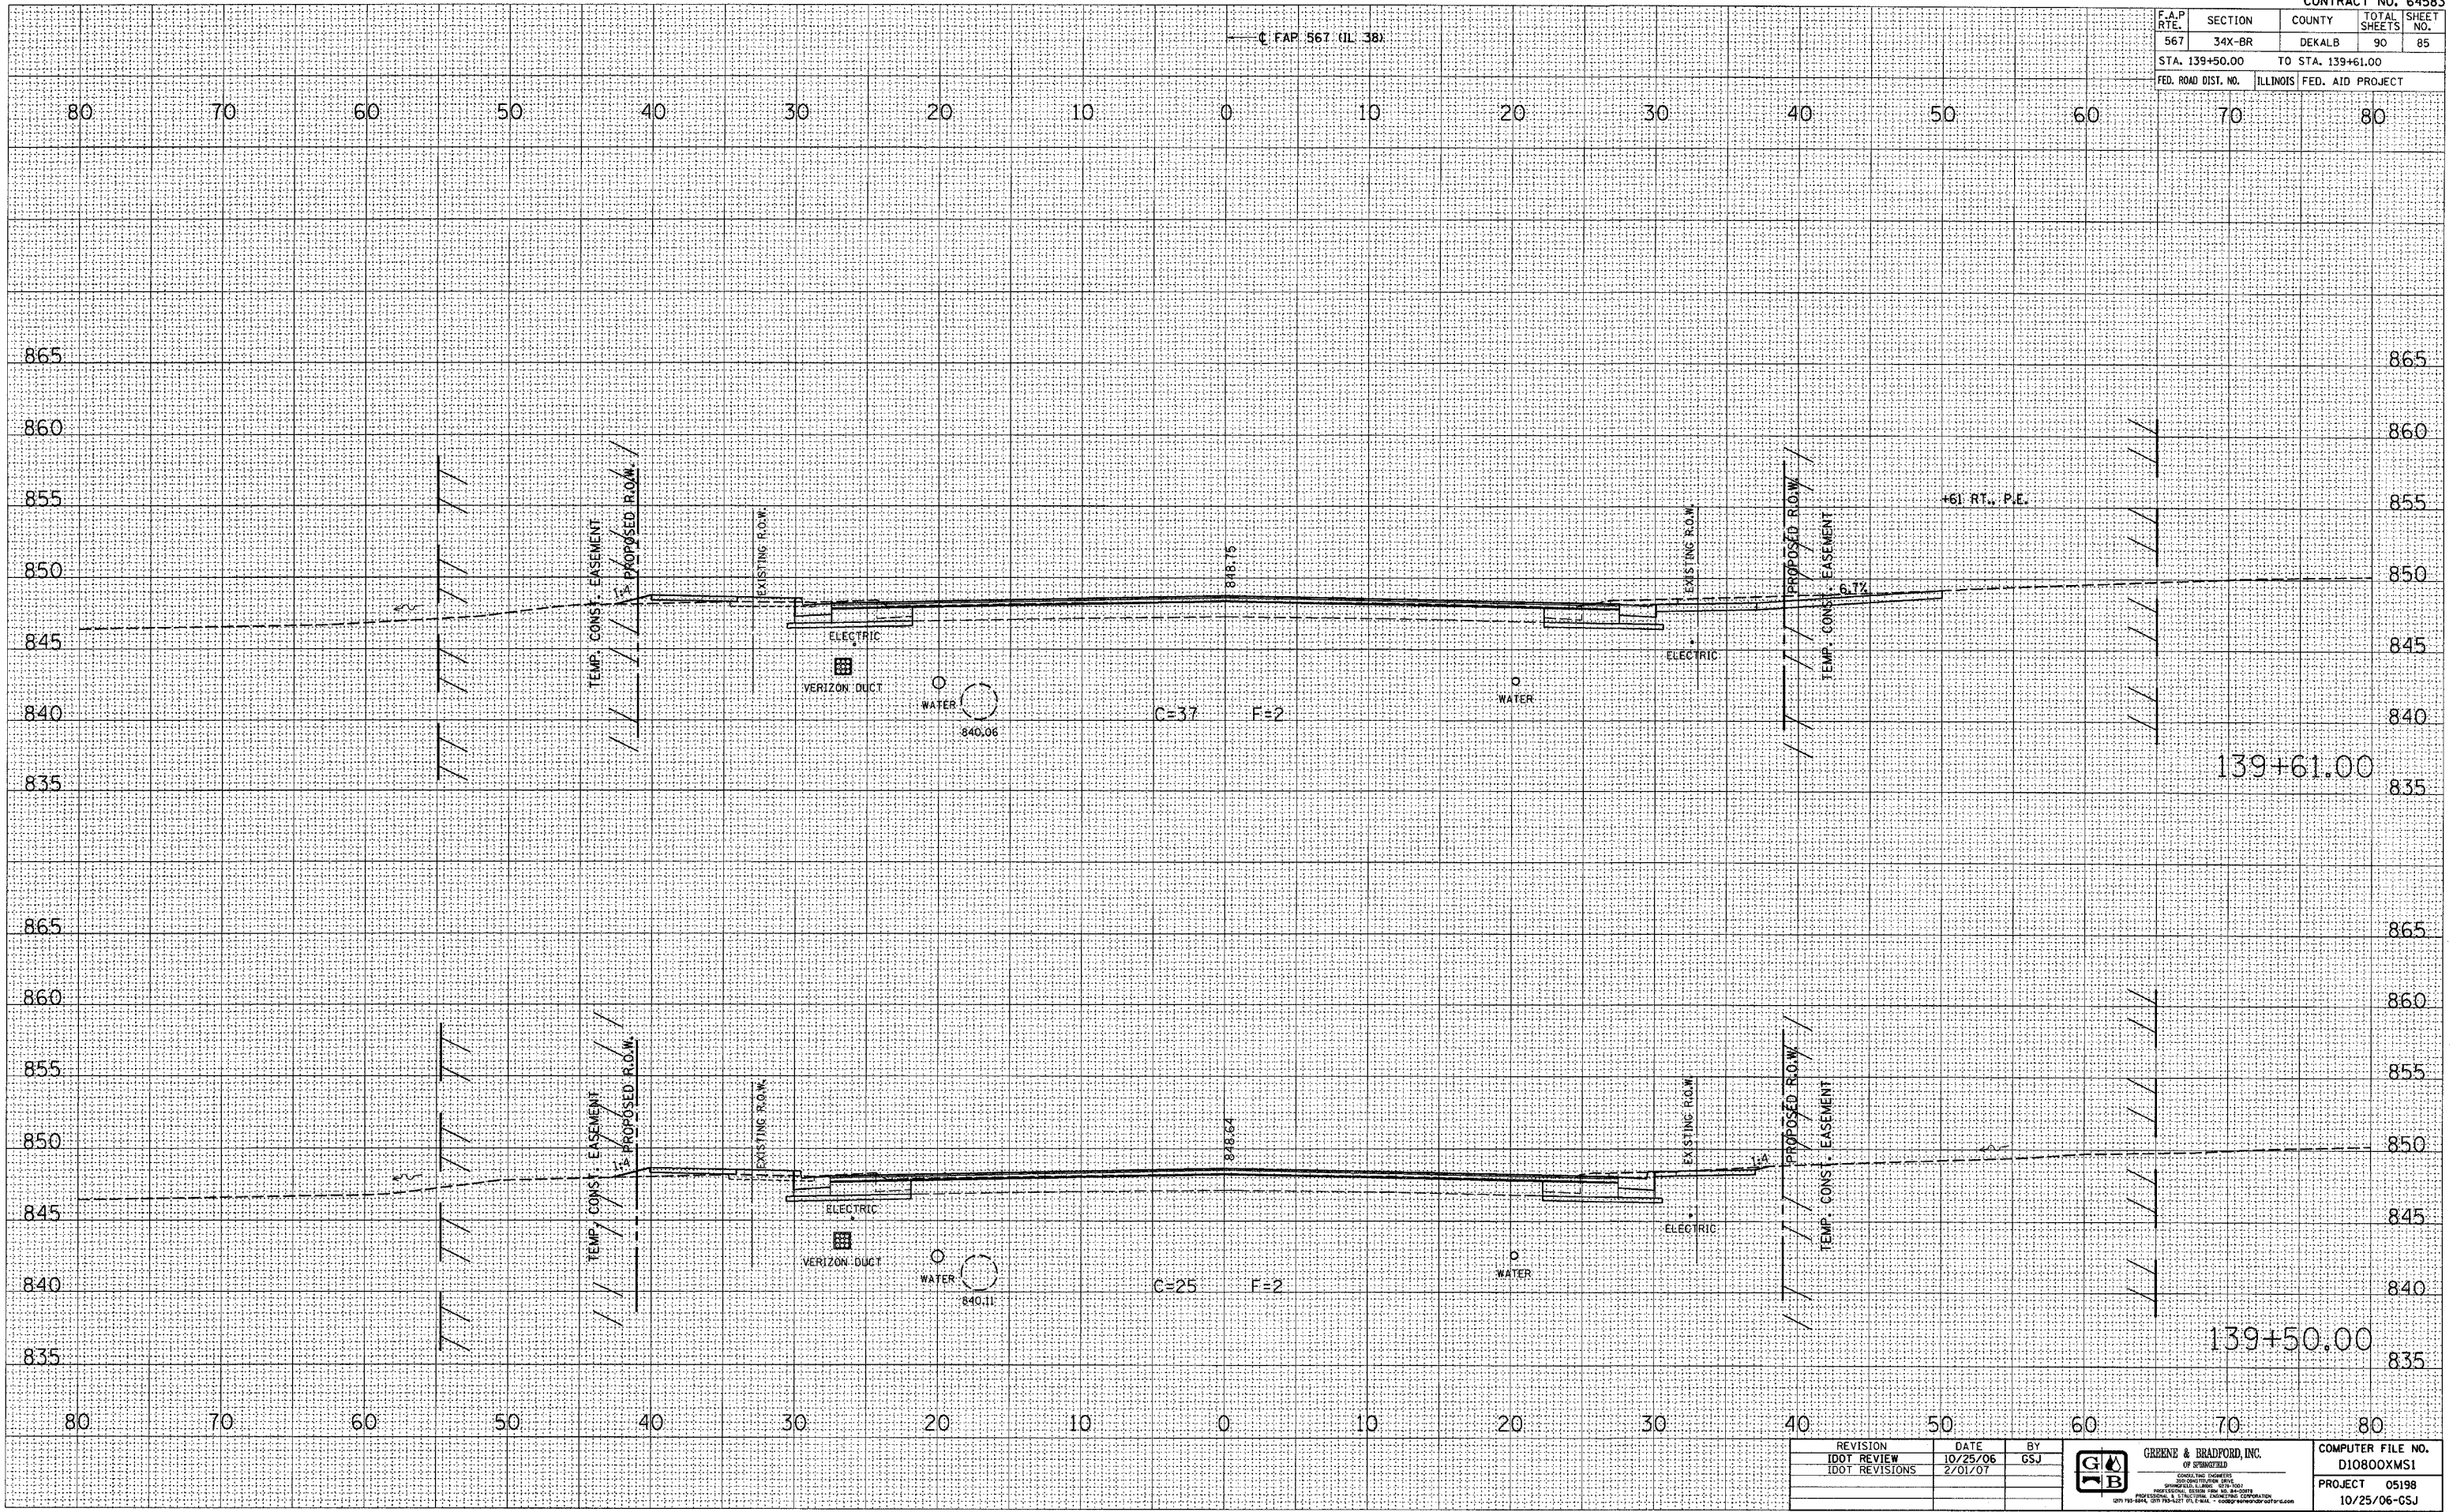

REVISION	DATE	BY
IDOT REVIEW	10/25/06	GJS
IDOT REVISIONS	2/01/07	

-----------	--	--

**CROSS SECTIONS - MAINLINE**