


F.A.P. RTE.	SECTION	COUNTY	TOTAL SHEETS	SHEET NO.
567	34X-BR	DEKALB	90	88
STA. 142+00.00		TO STA. 142+25.00		
FED. ROAD DIST. NO.		ILLINOIS FED. AID PROJECT		




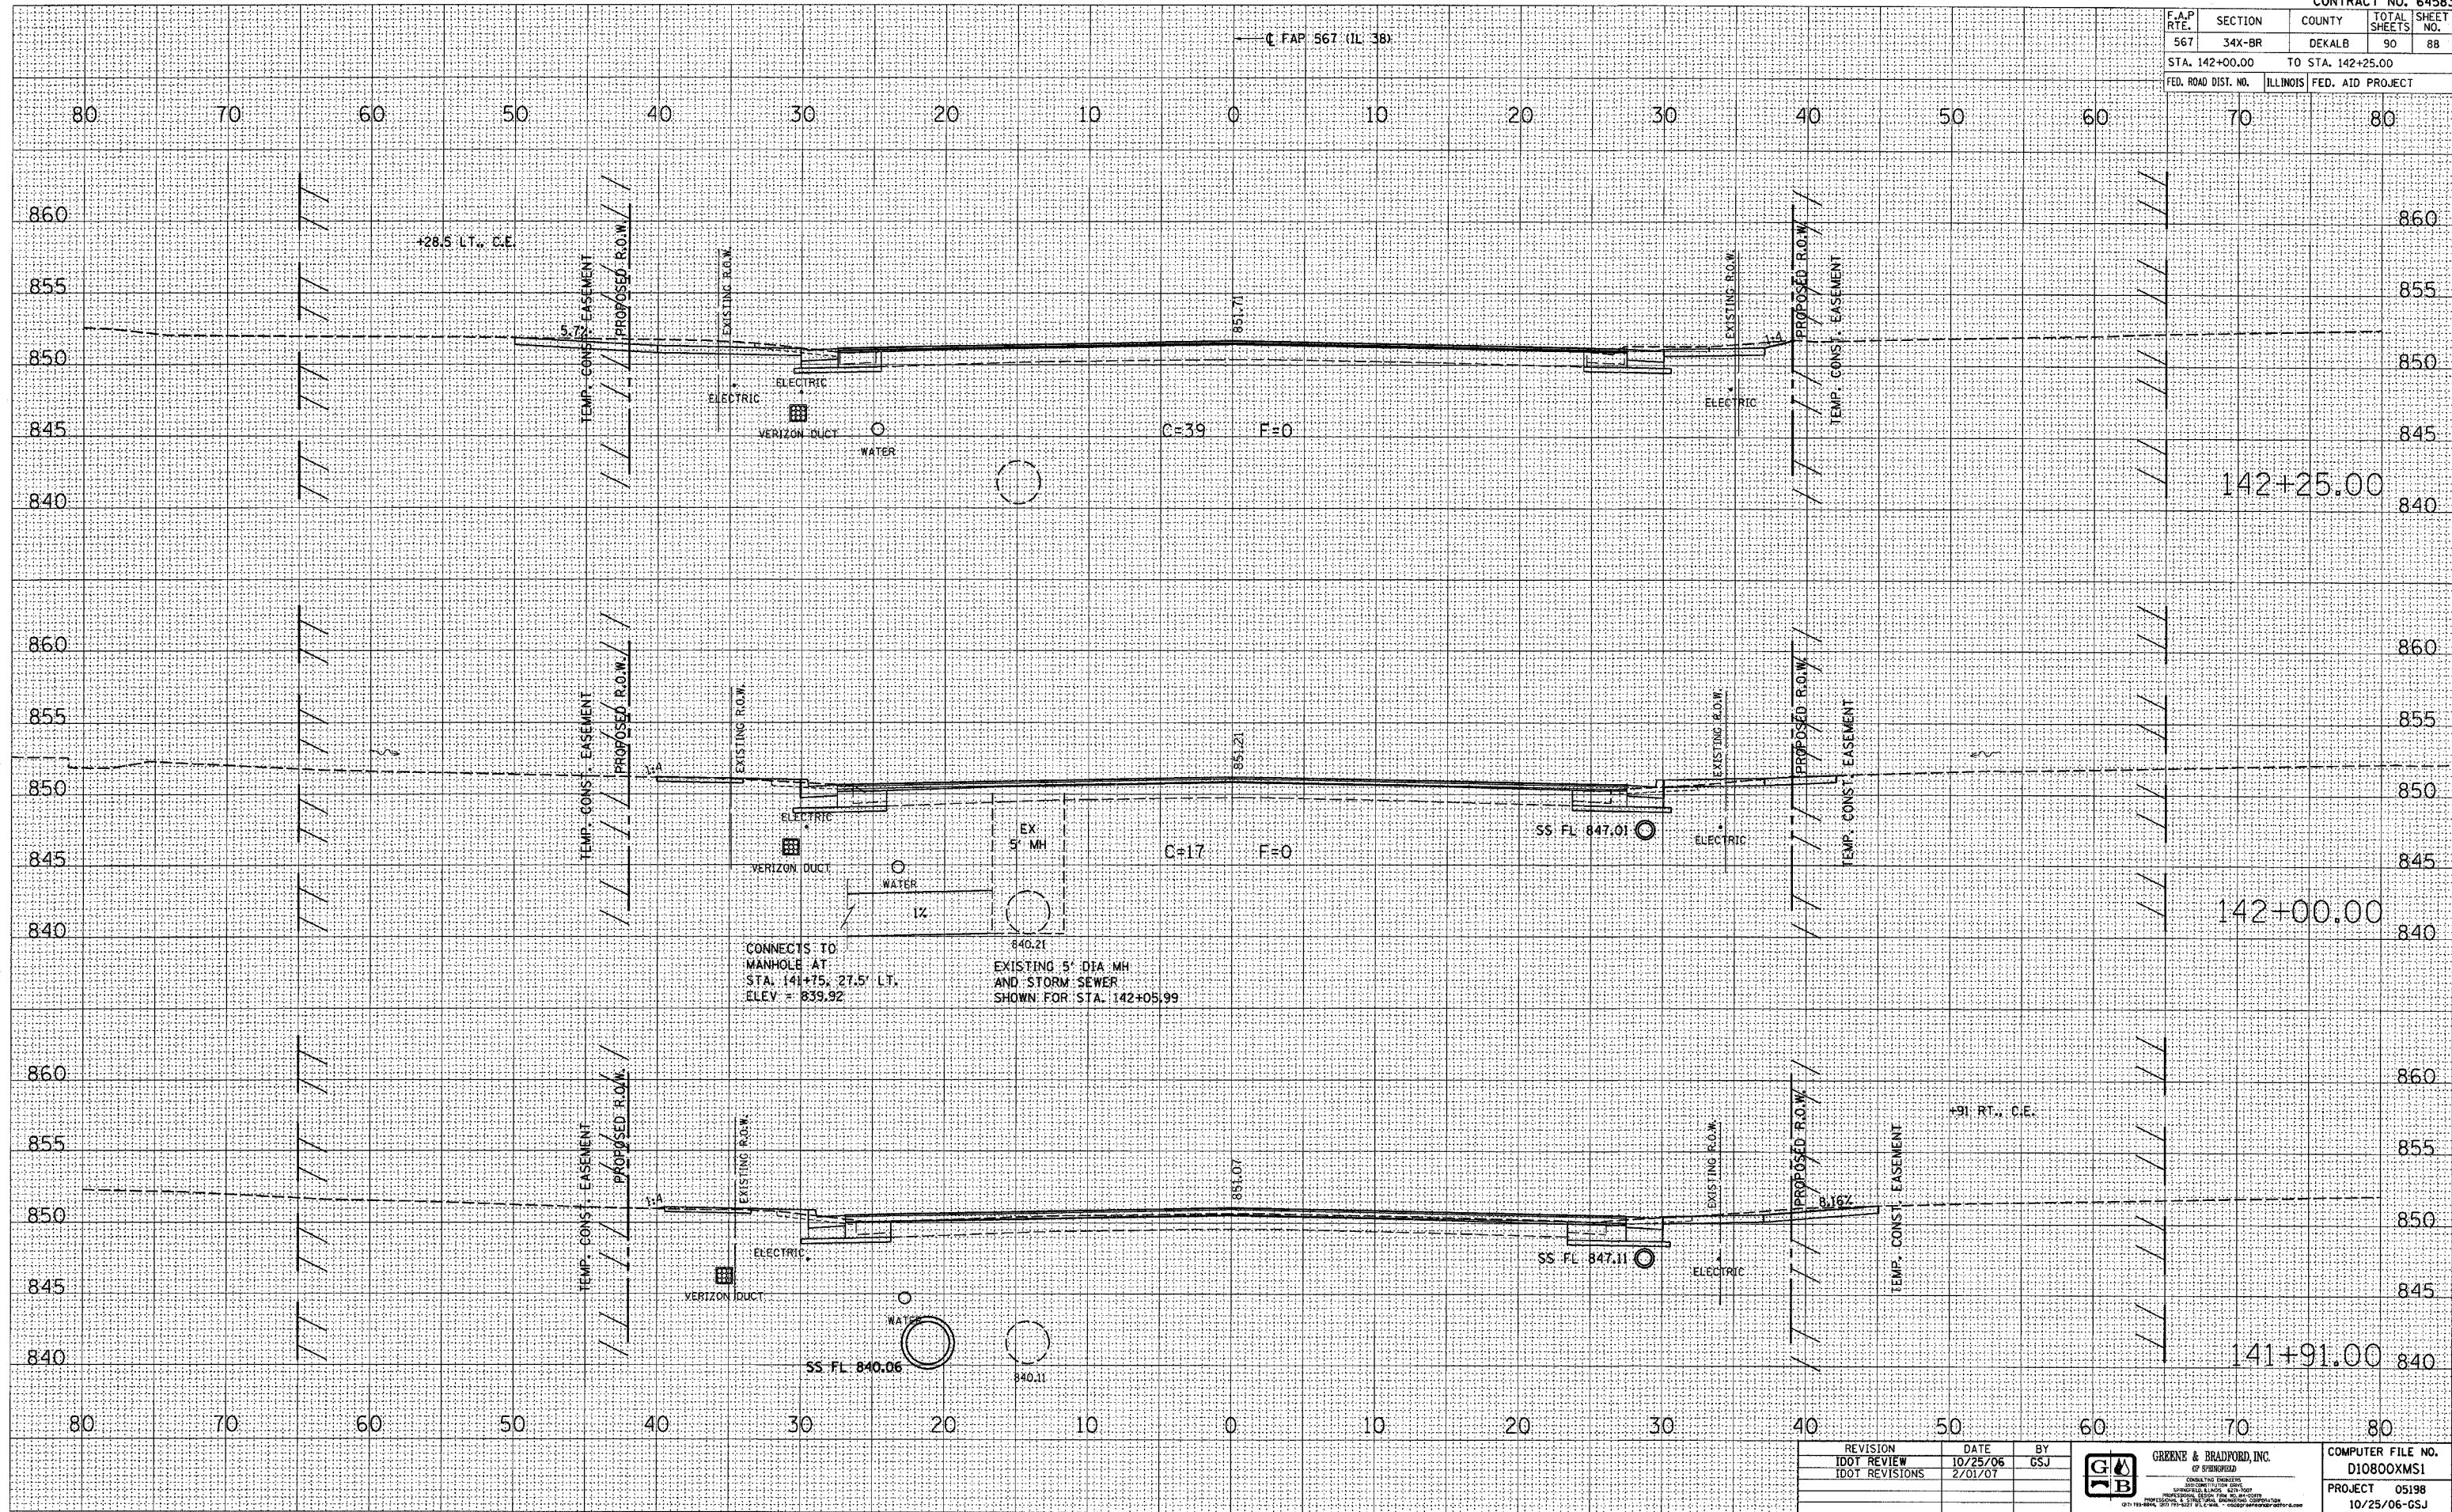

REVISION	DATE	BY
IDOT REVIEW	10/25/06	GSJ
IDOT REVISIONS	2/01/07	

**GREENE & BRADFORD, INC.**  
 CONSULTING ENGINEERS  

COMPUTER FILE NO.	D10800XMS1
PROJECT	05198
DATE	10/25/06-GSJ

