


F.A.P. RTE.	SECTION	COUNTY	TOTAL SHEETS	SHEET NO.
567	34X-BR	DEKALB	90	89
STA. 142+50.00		TO STA. 142+75.00		
FED. ROAD DIST. NO.		ILLINOIS	FED. AID PROJECT	




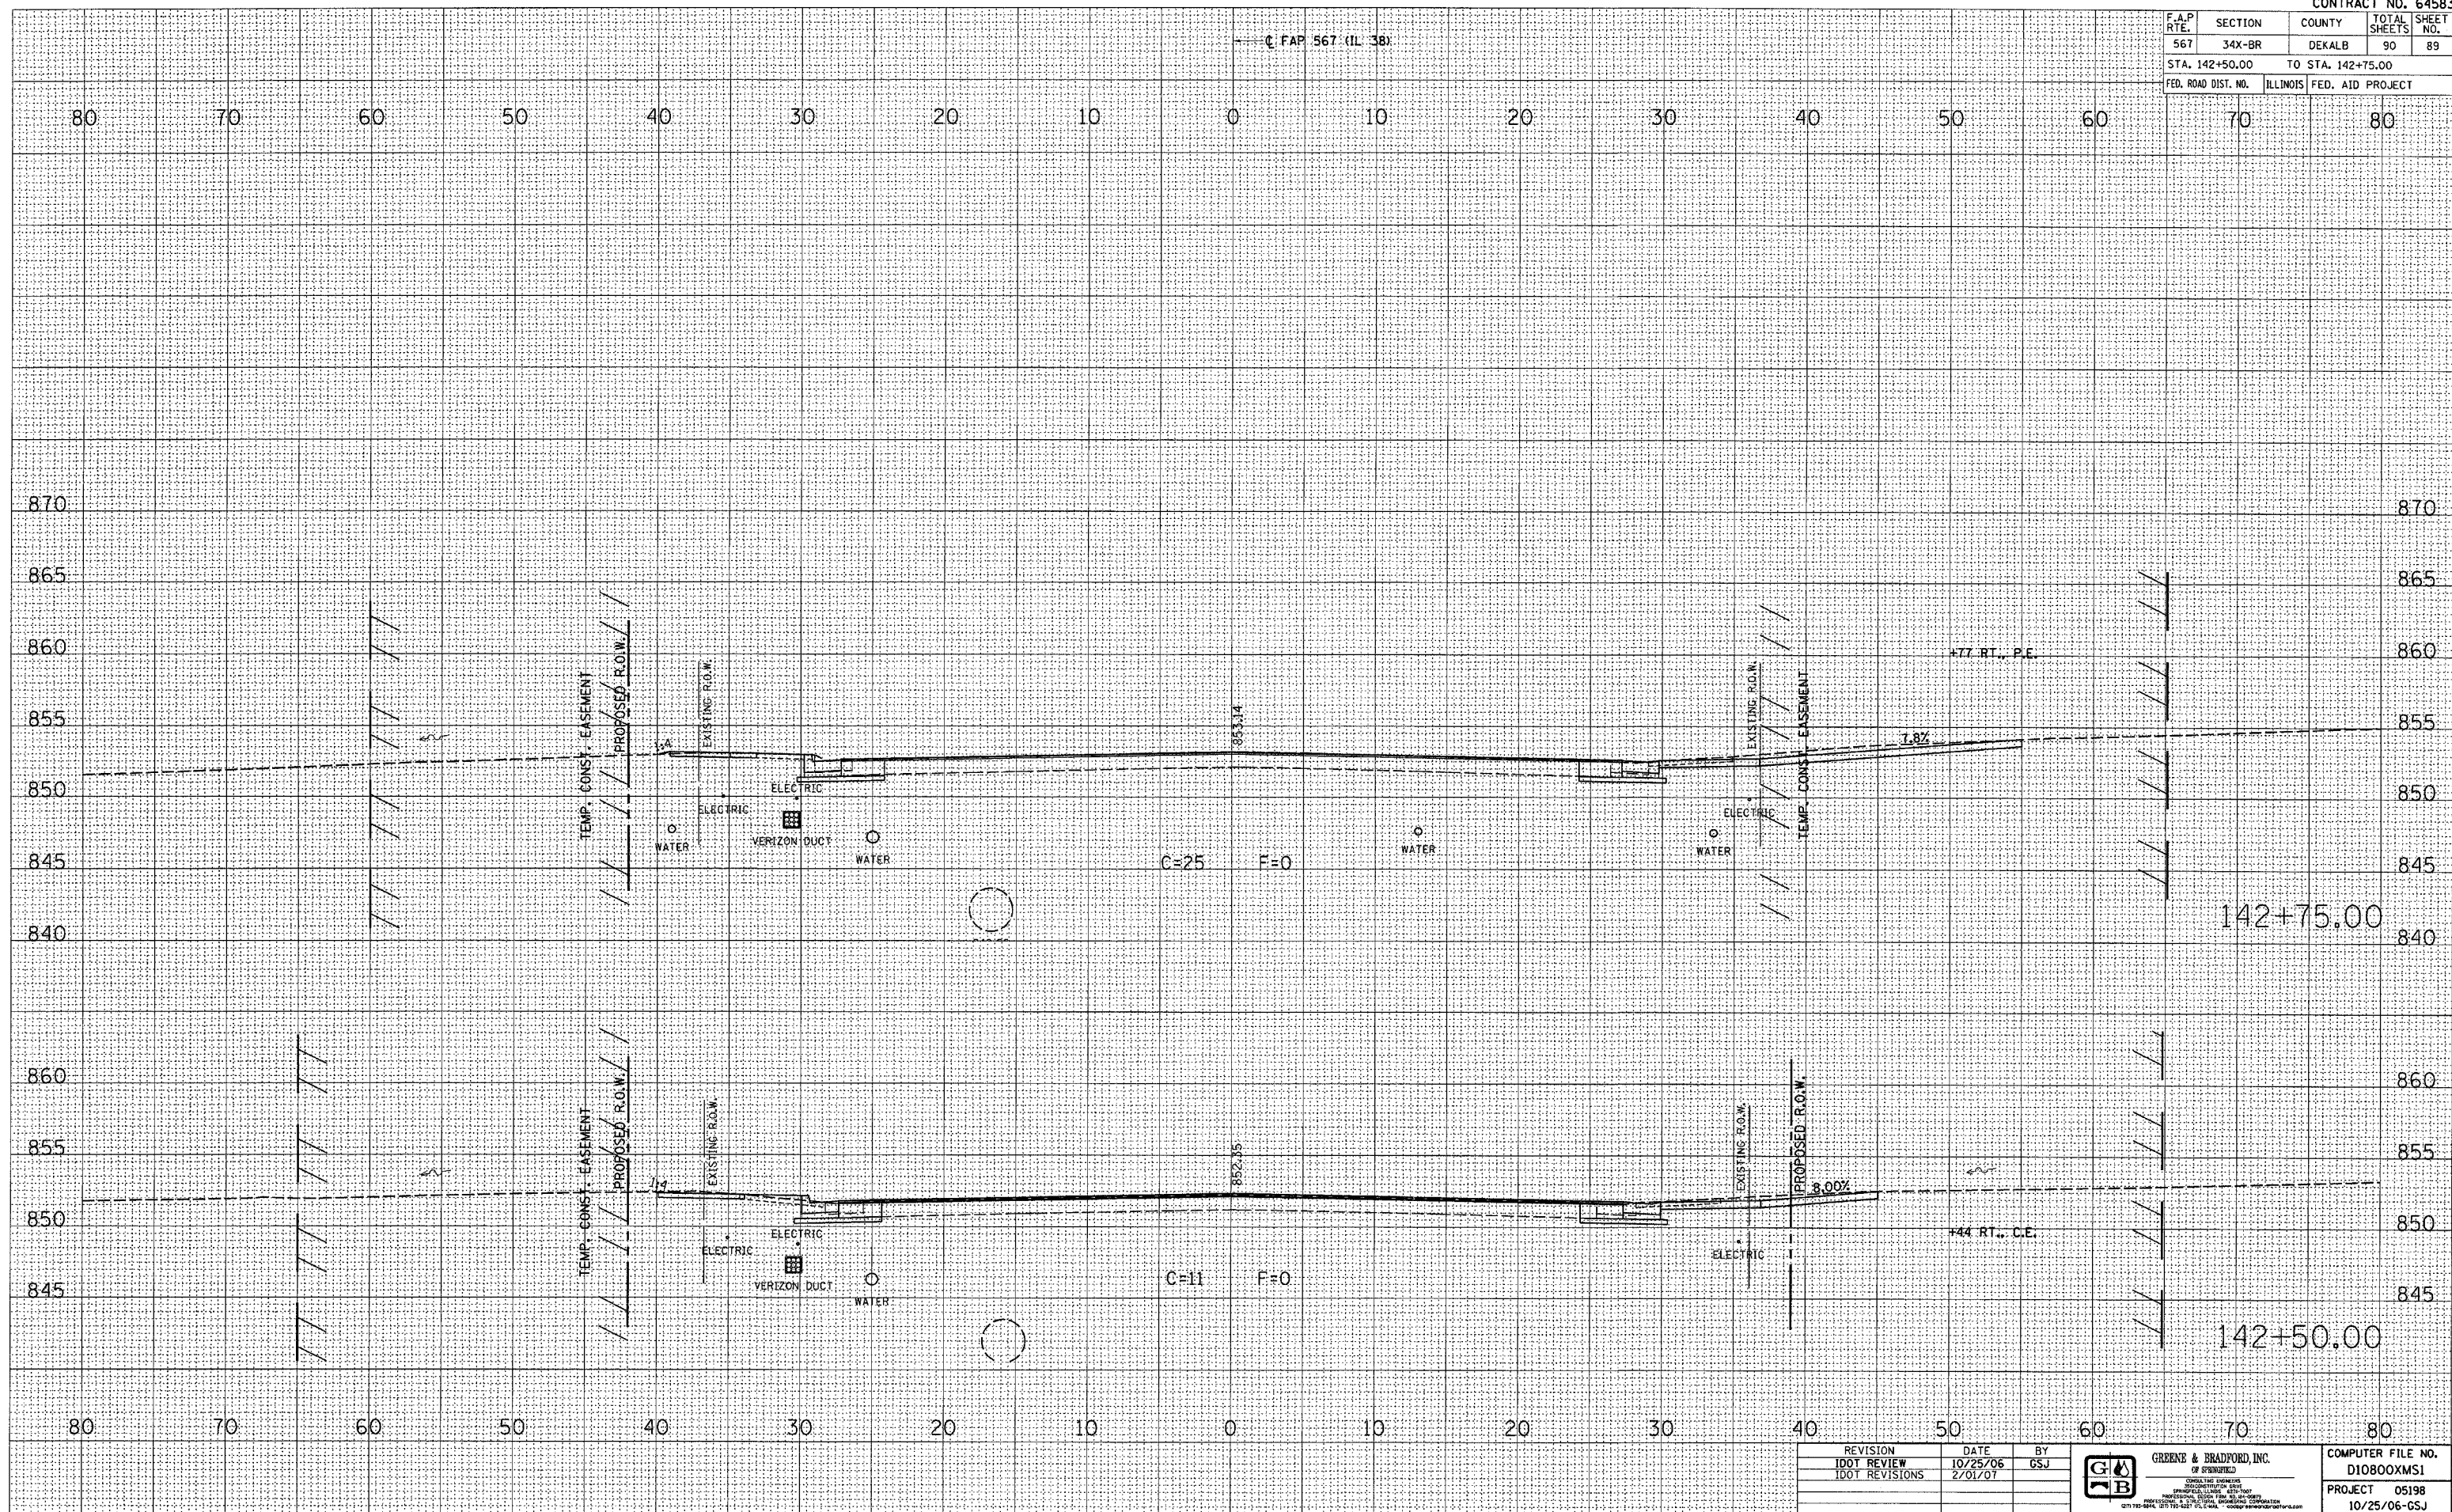

REVISION	DATE	BY
IDOT REVIEW	10/25/06	GSJ
IDOT REVISIONS	2/01/07	


GREENE & BRADFORD, INC.
 CONSULTING ENGINEERS

COMPUTER FILE NO. D10800XMS1
PROJECT 05198
DATE 10/25/06-GSJ

CROSS SECTIONS - MAINLINE